



Proposed ground floor plan - SK01

- Scale 1:100

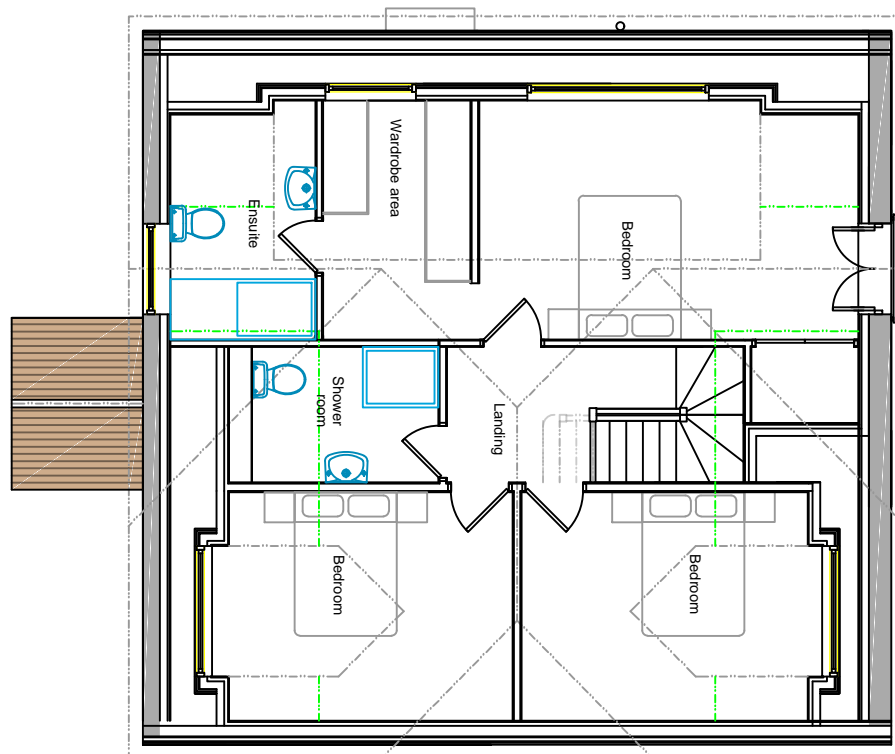


Proposed first floor plan - SK01

- Scale 1:100

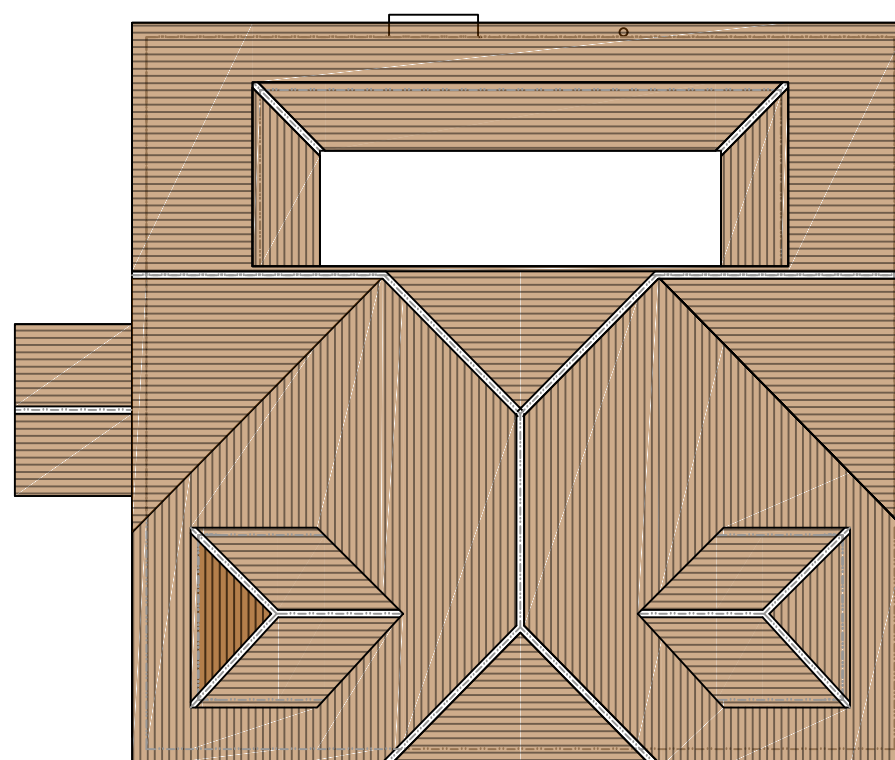

Proposed roof plan - SK01

- Scale 1:100

 

Proposed floor plans  
(As design for first floor and  
side extension @ no  
greater than 1/2 width of  
house)

Scale  
1:100 @ A3

Revision

Project number  
1120/20-SK01-P

Date  
15-01-24

Drawn by  
AM

Checked by

Dorrond  
Break Egg Hill,  
Billericay  
CM11 1EU