



Front principle elevational side

Existing ground floor plan - Scale 1:100

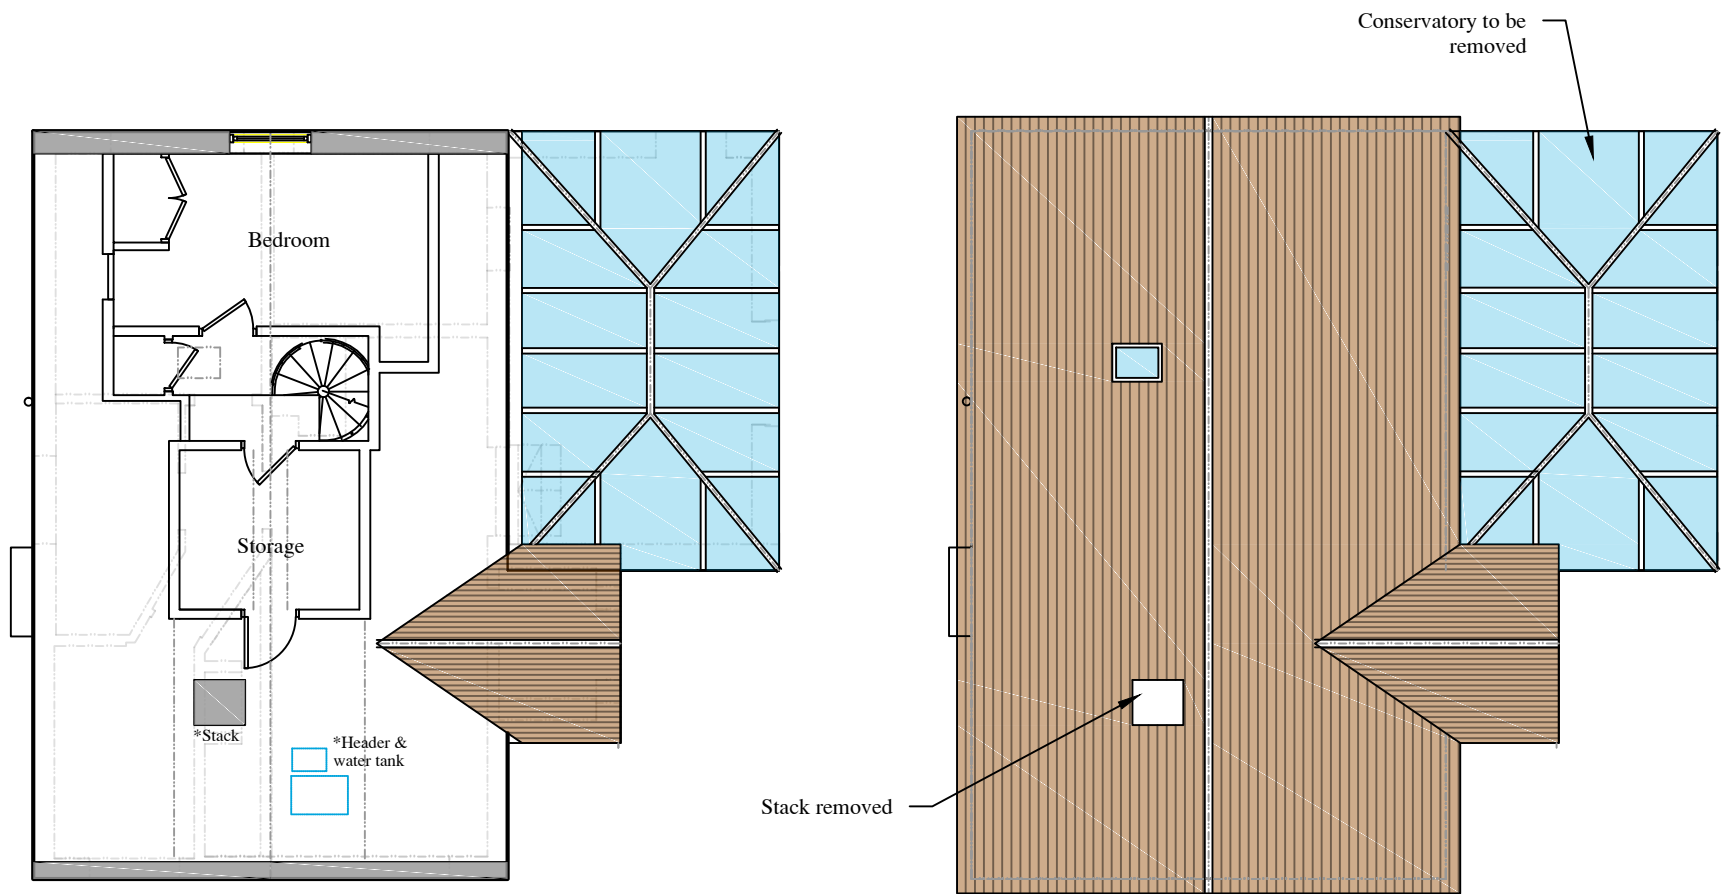

Existing first floor plan - Scale 1:100

Existing roof plan - Scale 1:100

 

Scale bar 1:100

Existing floor plans

Project number
1120/20-E2

Date
15-01-24

Scale
1:100 @ A3

Drawn by
AM

Revision

Checked by

Dorrond
Break Egg Hill,
Billericay
CM11 1EU