




Existing front north elevation - Scale 1:100

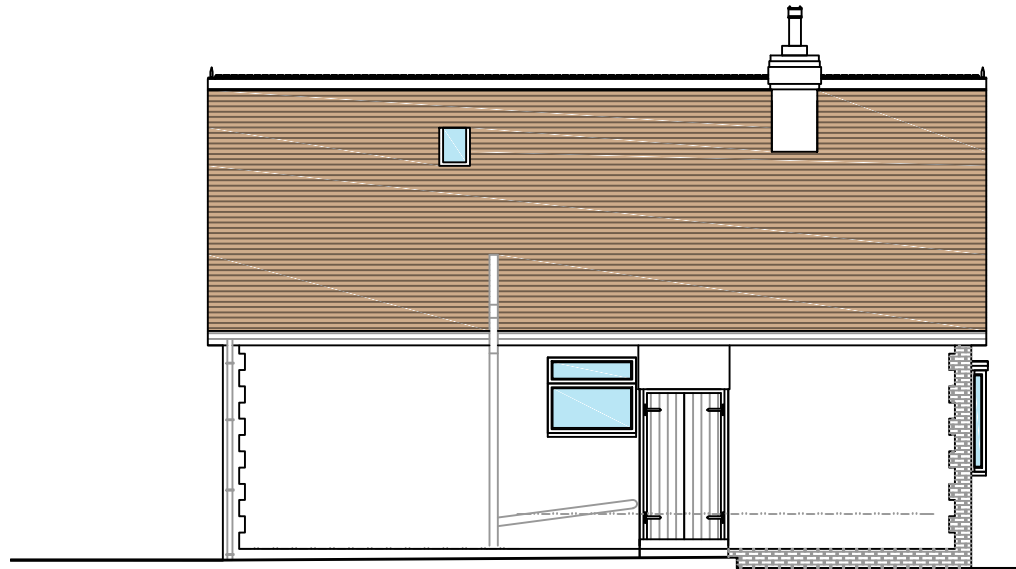


Existing east side elevation - Scale 1:100

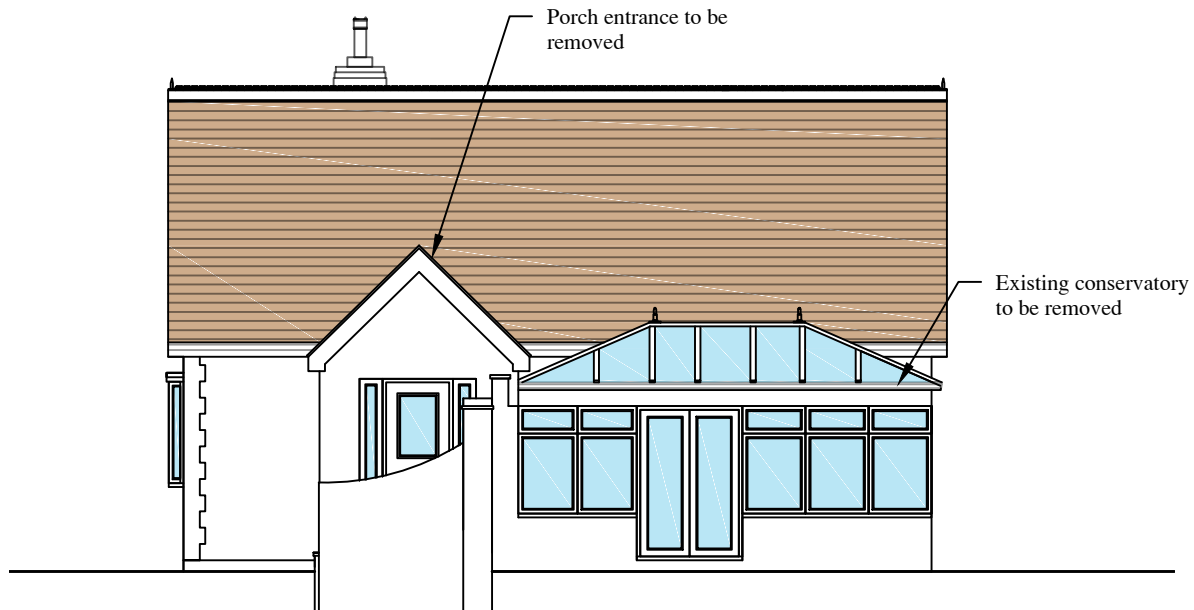

Existing west side elevation - Scale 1:100

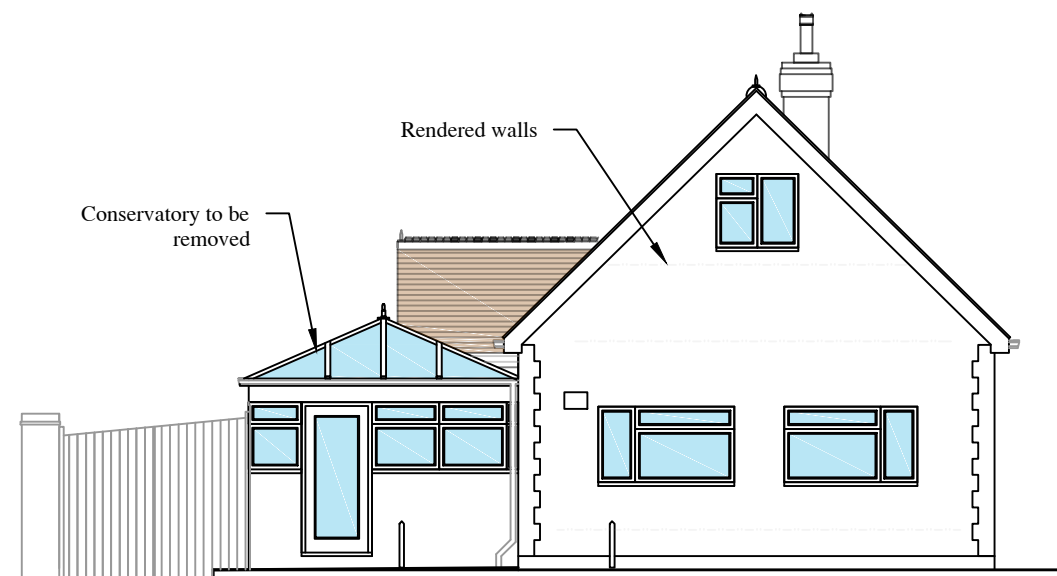

Existing rear south elevation - Scale 1:100

 

Scale bar 1:100

Existing elevations

Project number
1120/20-E1

Date
15-01-24

Scale
1:100 @ A3

Drawn by
AM

Revision

Checked by

Dorrond
Break Egg Hill,
Billericay
CM11 1EU