



East Elevation

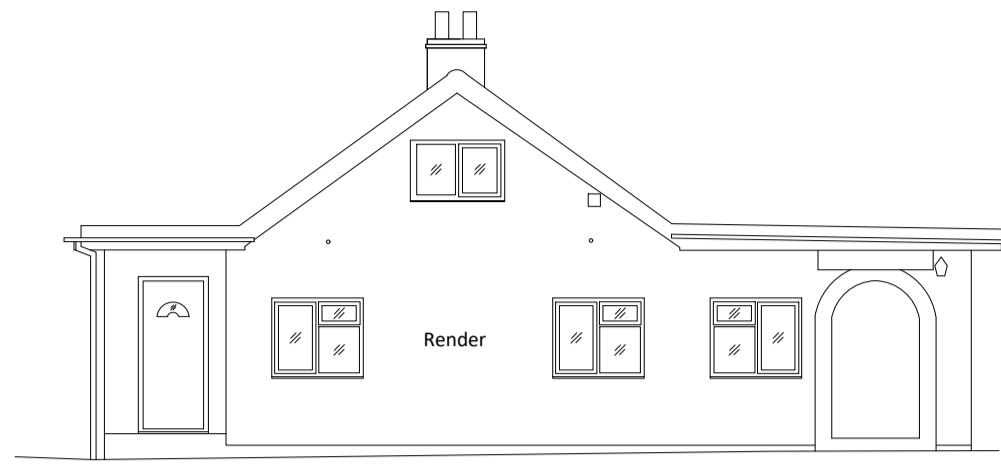


North Elevation

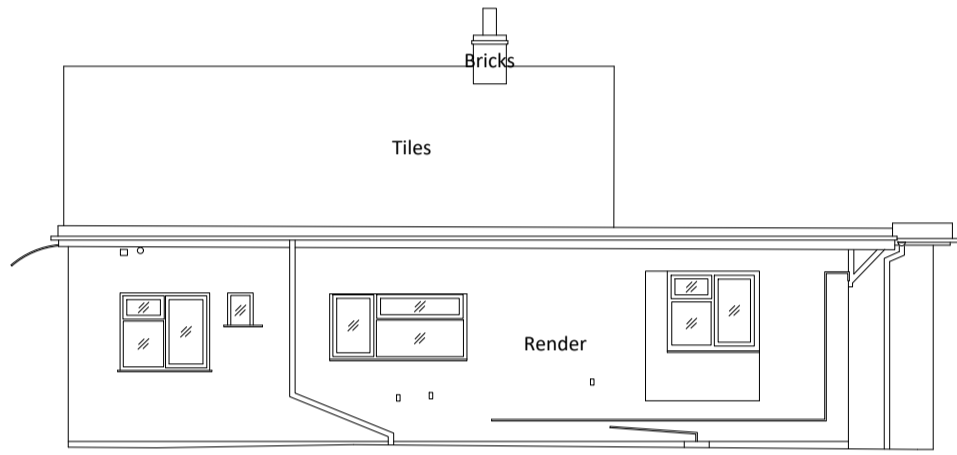



West Elevation



South Elevation

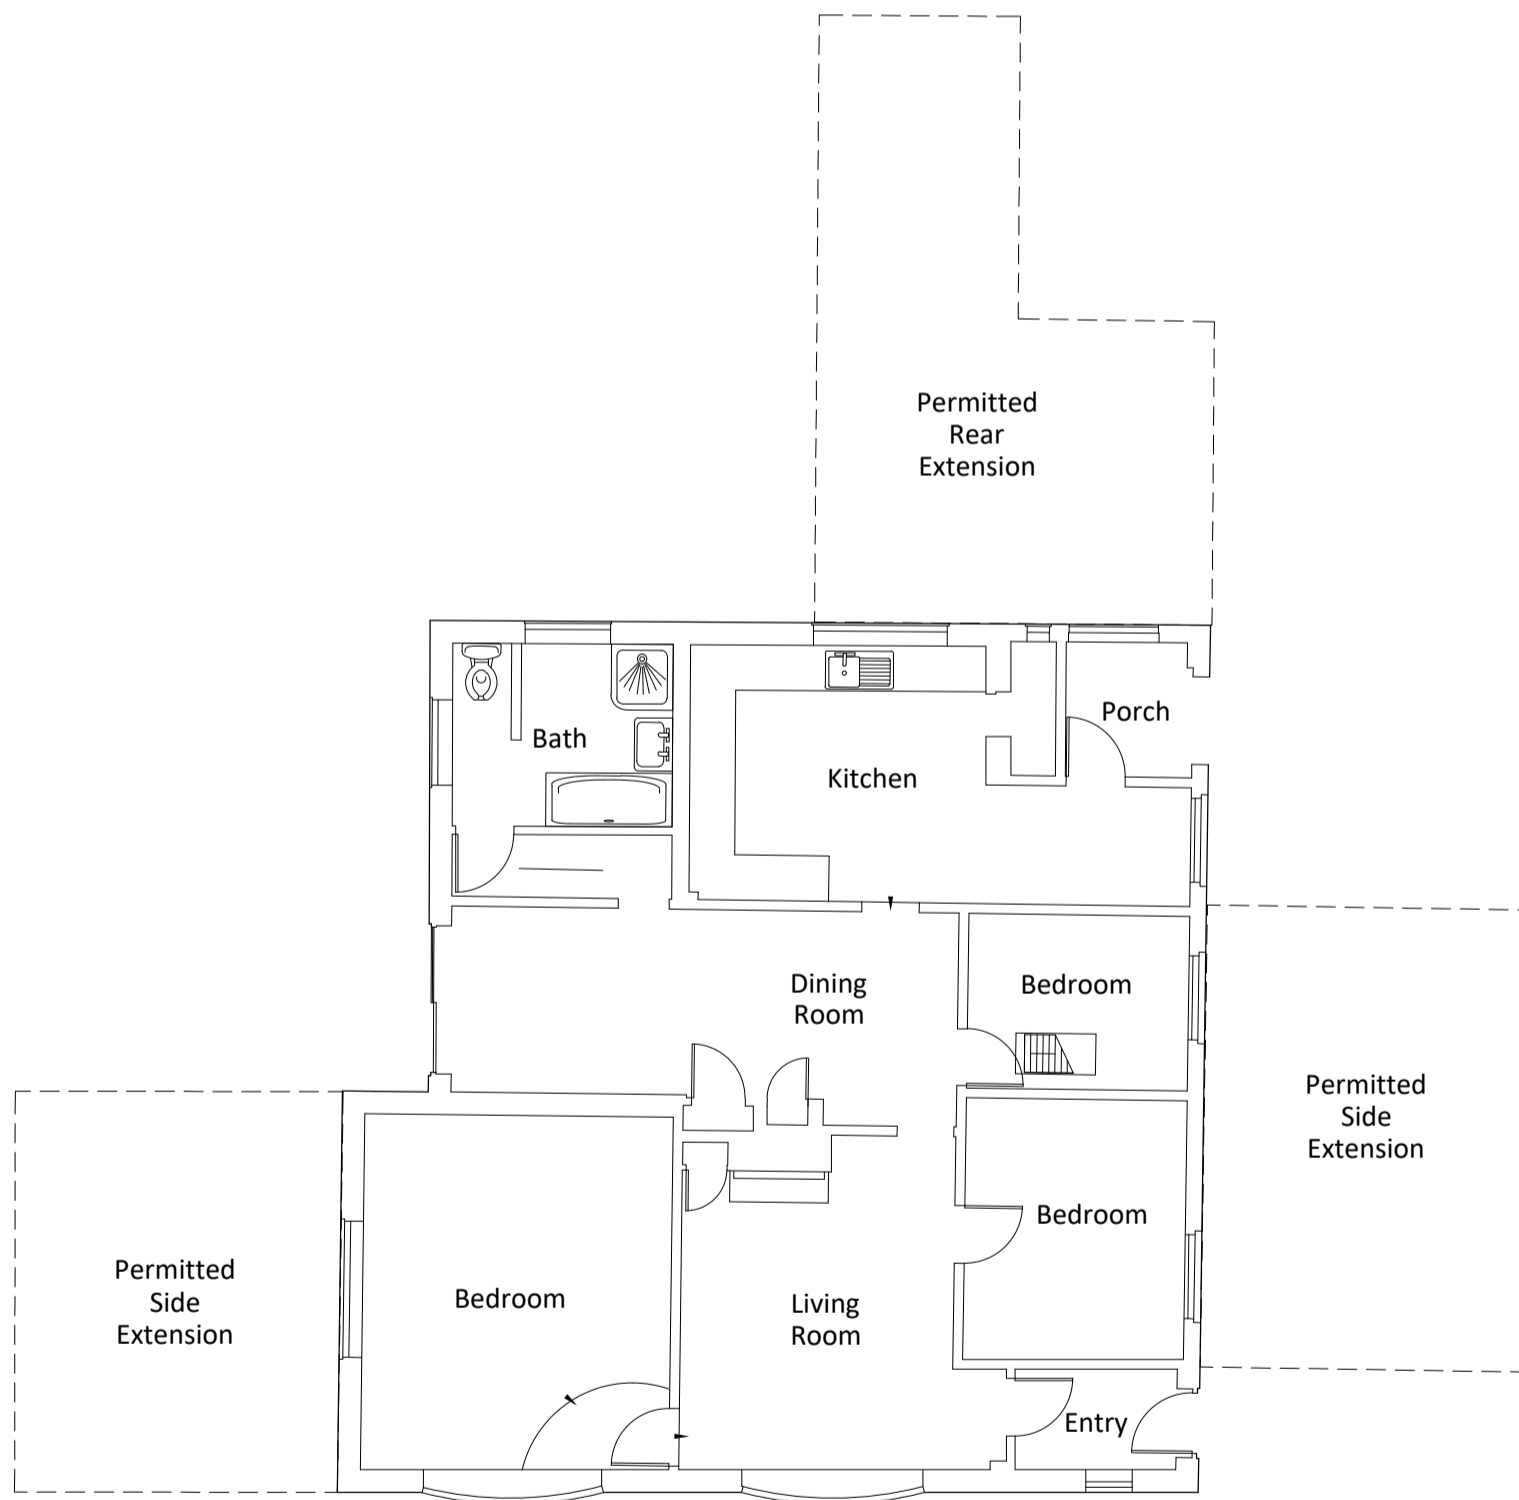

Ground Floor

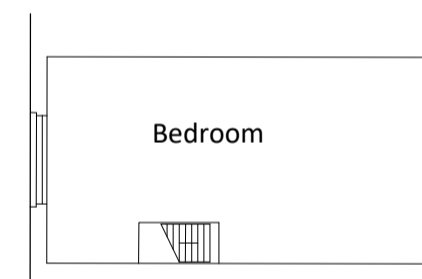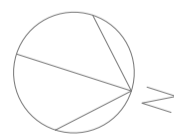

First Floor

Amendments		
Client: Mr M. Brown		
Project: Proposed Replacement Dwelling at Lyndhurst, Little Burstead, Billericay, Essex, CM12 9TG		
Drg. Title: Existing Floor Plans and Elevations		
Purpose of issue: Planning Submission		
Drg. No:	1234B. L .010	Drawn: ADP Checked: ADP
Scale:	1:100	Date: 24/01/2024
	Original Sheet Size: A2	

**Construction (Design and Management) Regulations 2015 (CDM 2015) and Approvals:**

- Please be aware of your role in relation to the regulations. Further information is available on the Health and Safety Executive website or contact your Principal Designer / Principal Contractor for more information.
- The Health and Safety Policy and Schedule of Abnormal Risks produced by ADP as Designer's are available from the Principal Designer / Principal Contractor.
- Any underground services and associated easements shown should be considered illustrative only. Further information must be sought from the Principal Designer / Contractor prior to any works being undertaken.
- Where any information shown on this drawing differs from the current Planning Decision to Grant Permission / Consent and / or Building Regulations Full Plans Approval Notice, these differences must be approved by the appropriate Authority prior to construction.