




① Proposed Front Elevation
1:50




② Proposed Side Elevation_1
1:50



③ Proposed Rear Elevation
1:50

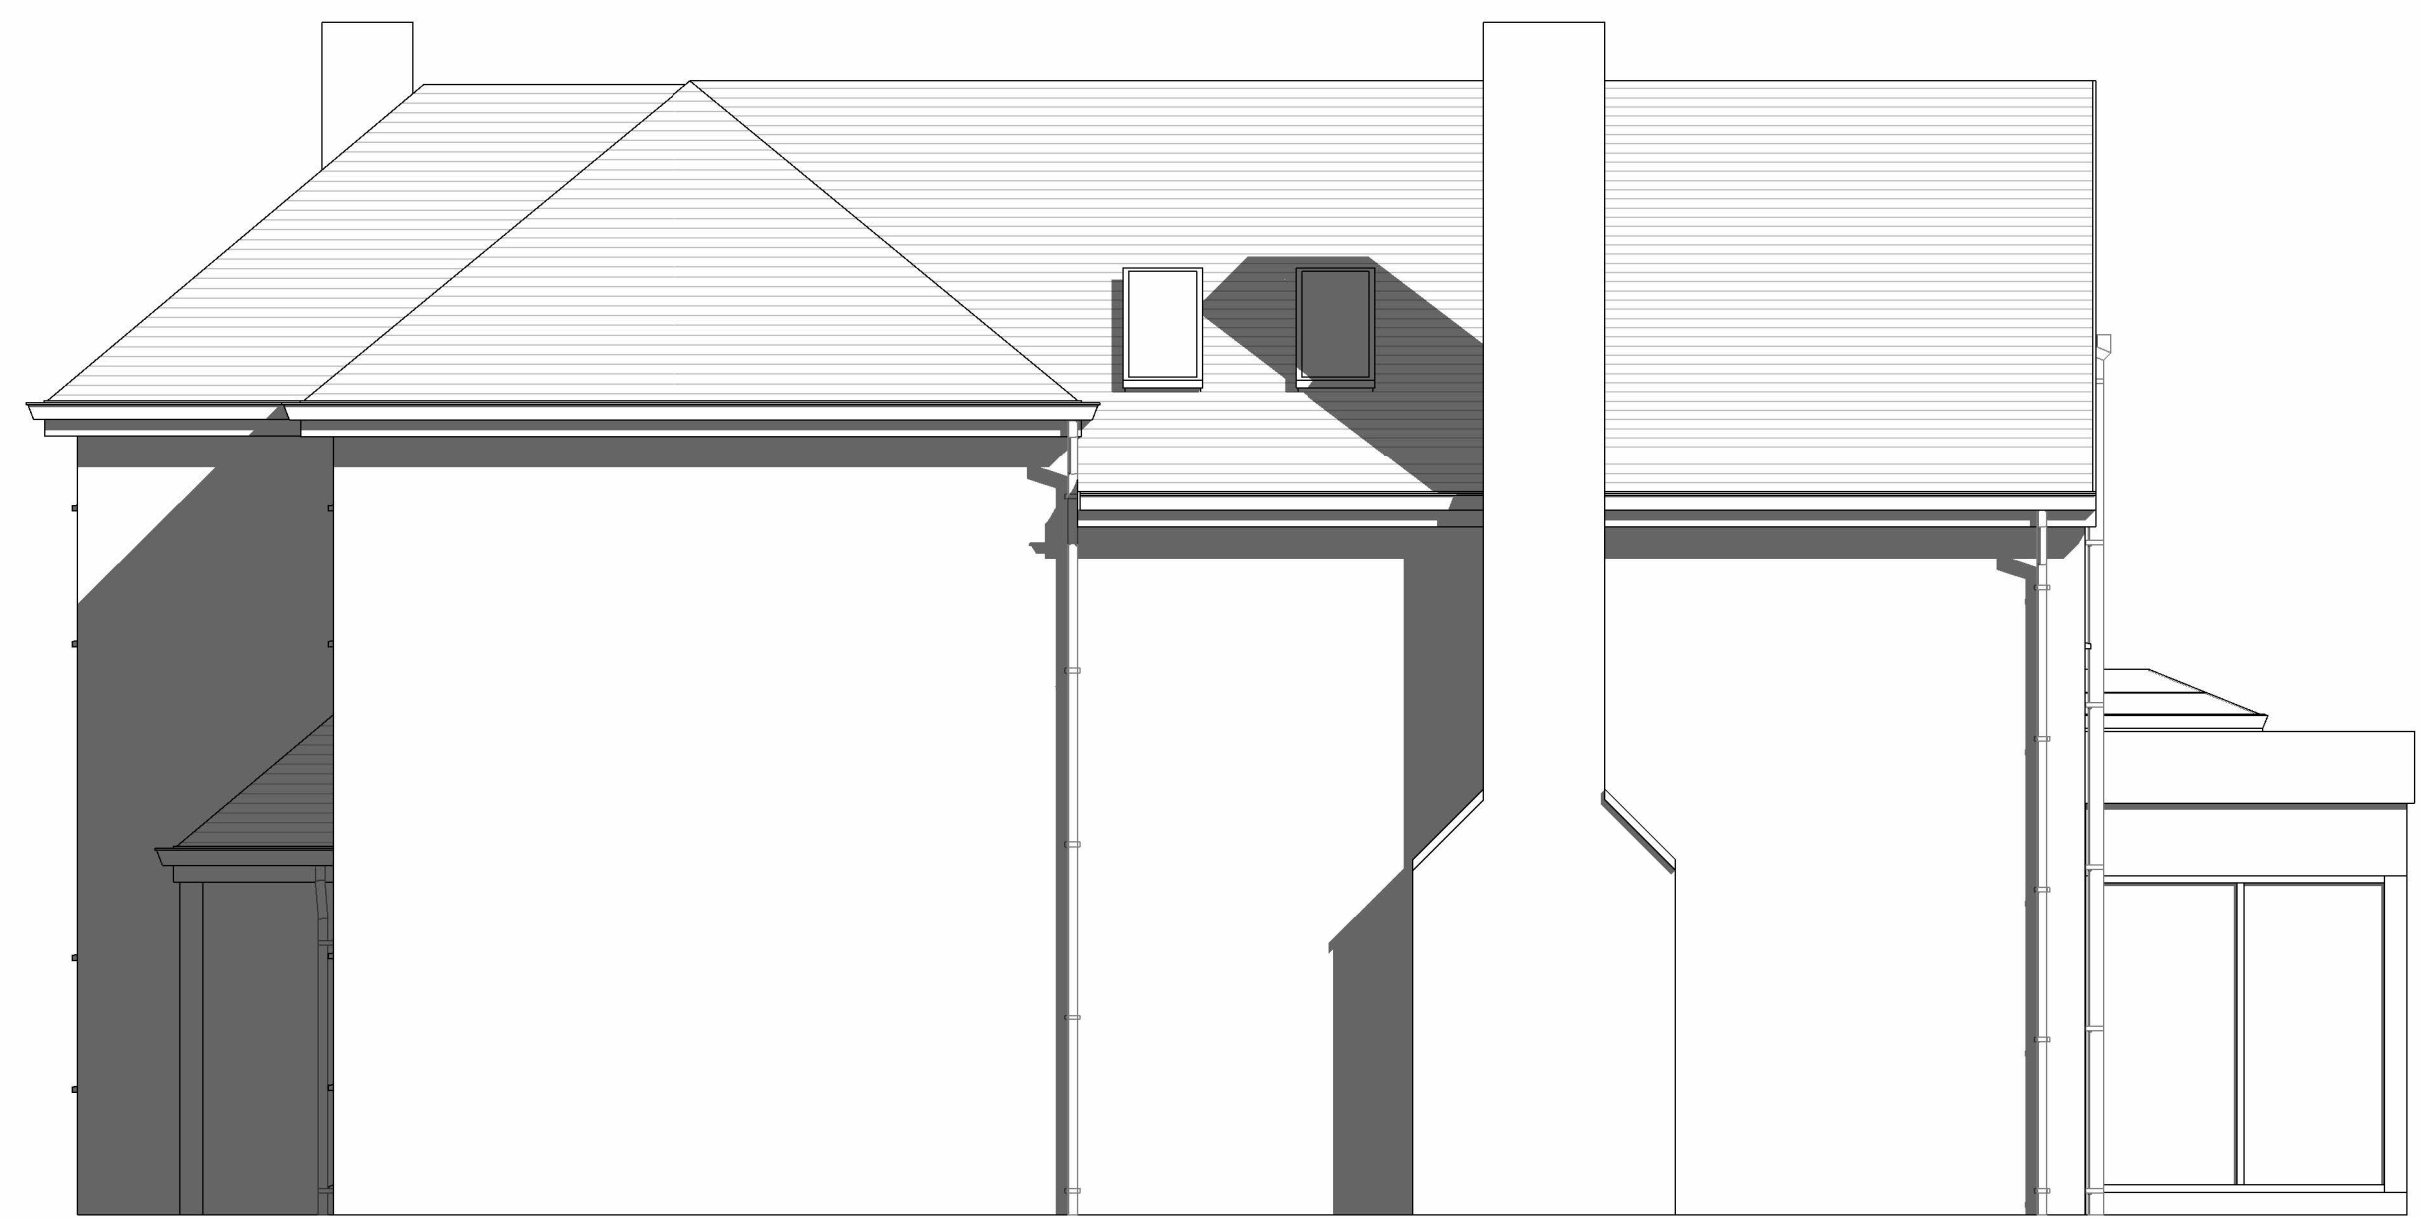

④ Proposed Side Elevation_2
1:50

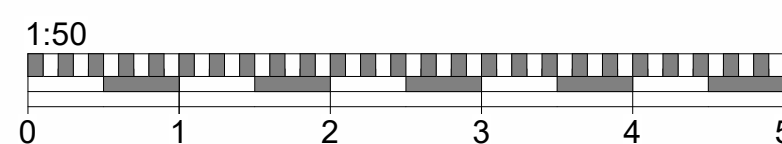

Do not scale from this drawing
except for planning purpose.
Contractor to verify all dimensions
before setting out,
commencing work or placing order



Project

45 Church Road East
Crowthorne RG45 7ND

Client

Drawing Title
Proposed Elevations

Project Ref	Layout Id	Rev.
3141	GA.05	02

Date: 19/12/2023 Scale @A1: 1:50

M3 Architectural Design Ltd
Basepoint Centres Limited
377-399 London Road
Camberley GU15 3HL

t: 01276 300024
e: info@m3architecturaldesign.co.uk
w: www.m3architecturaldesign.co.uk

© 2024 M3 Architectural Design Ltd