


1 Existing Ground Floor

1:50






2 Existing First Floor

1:50

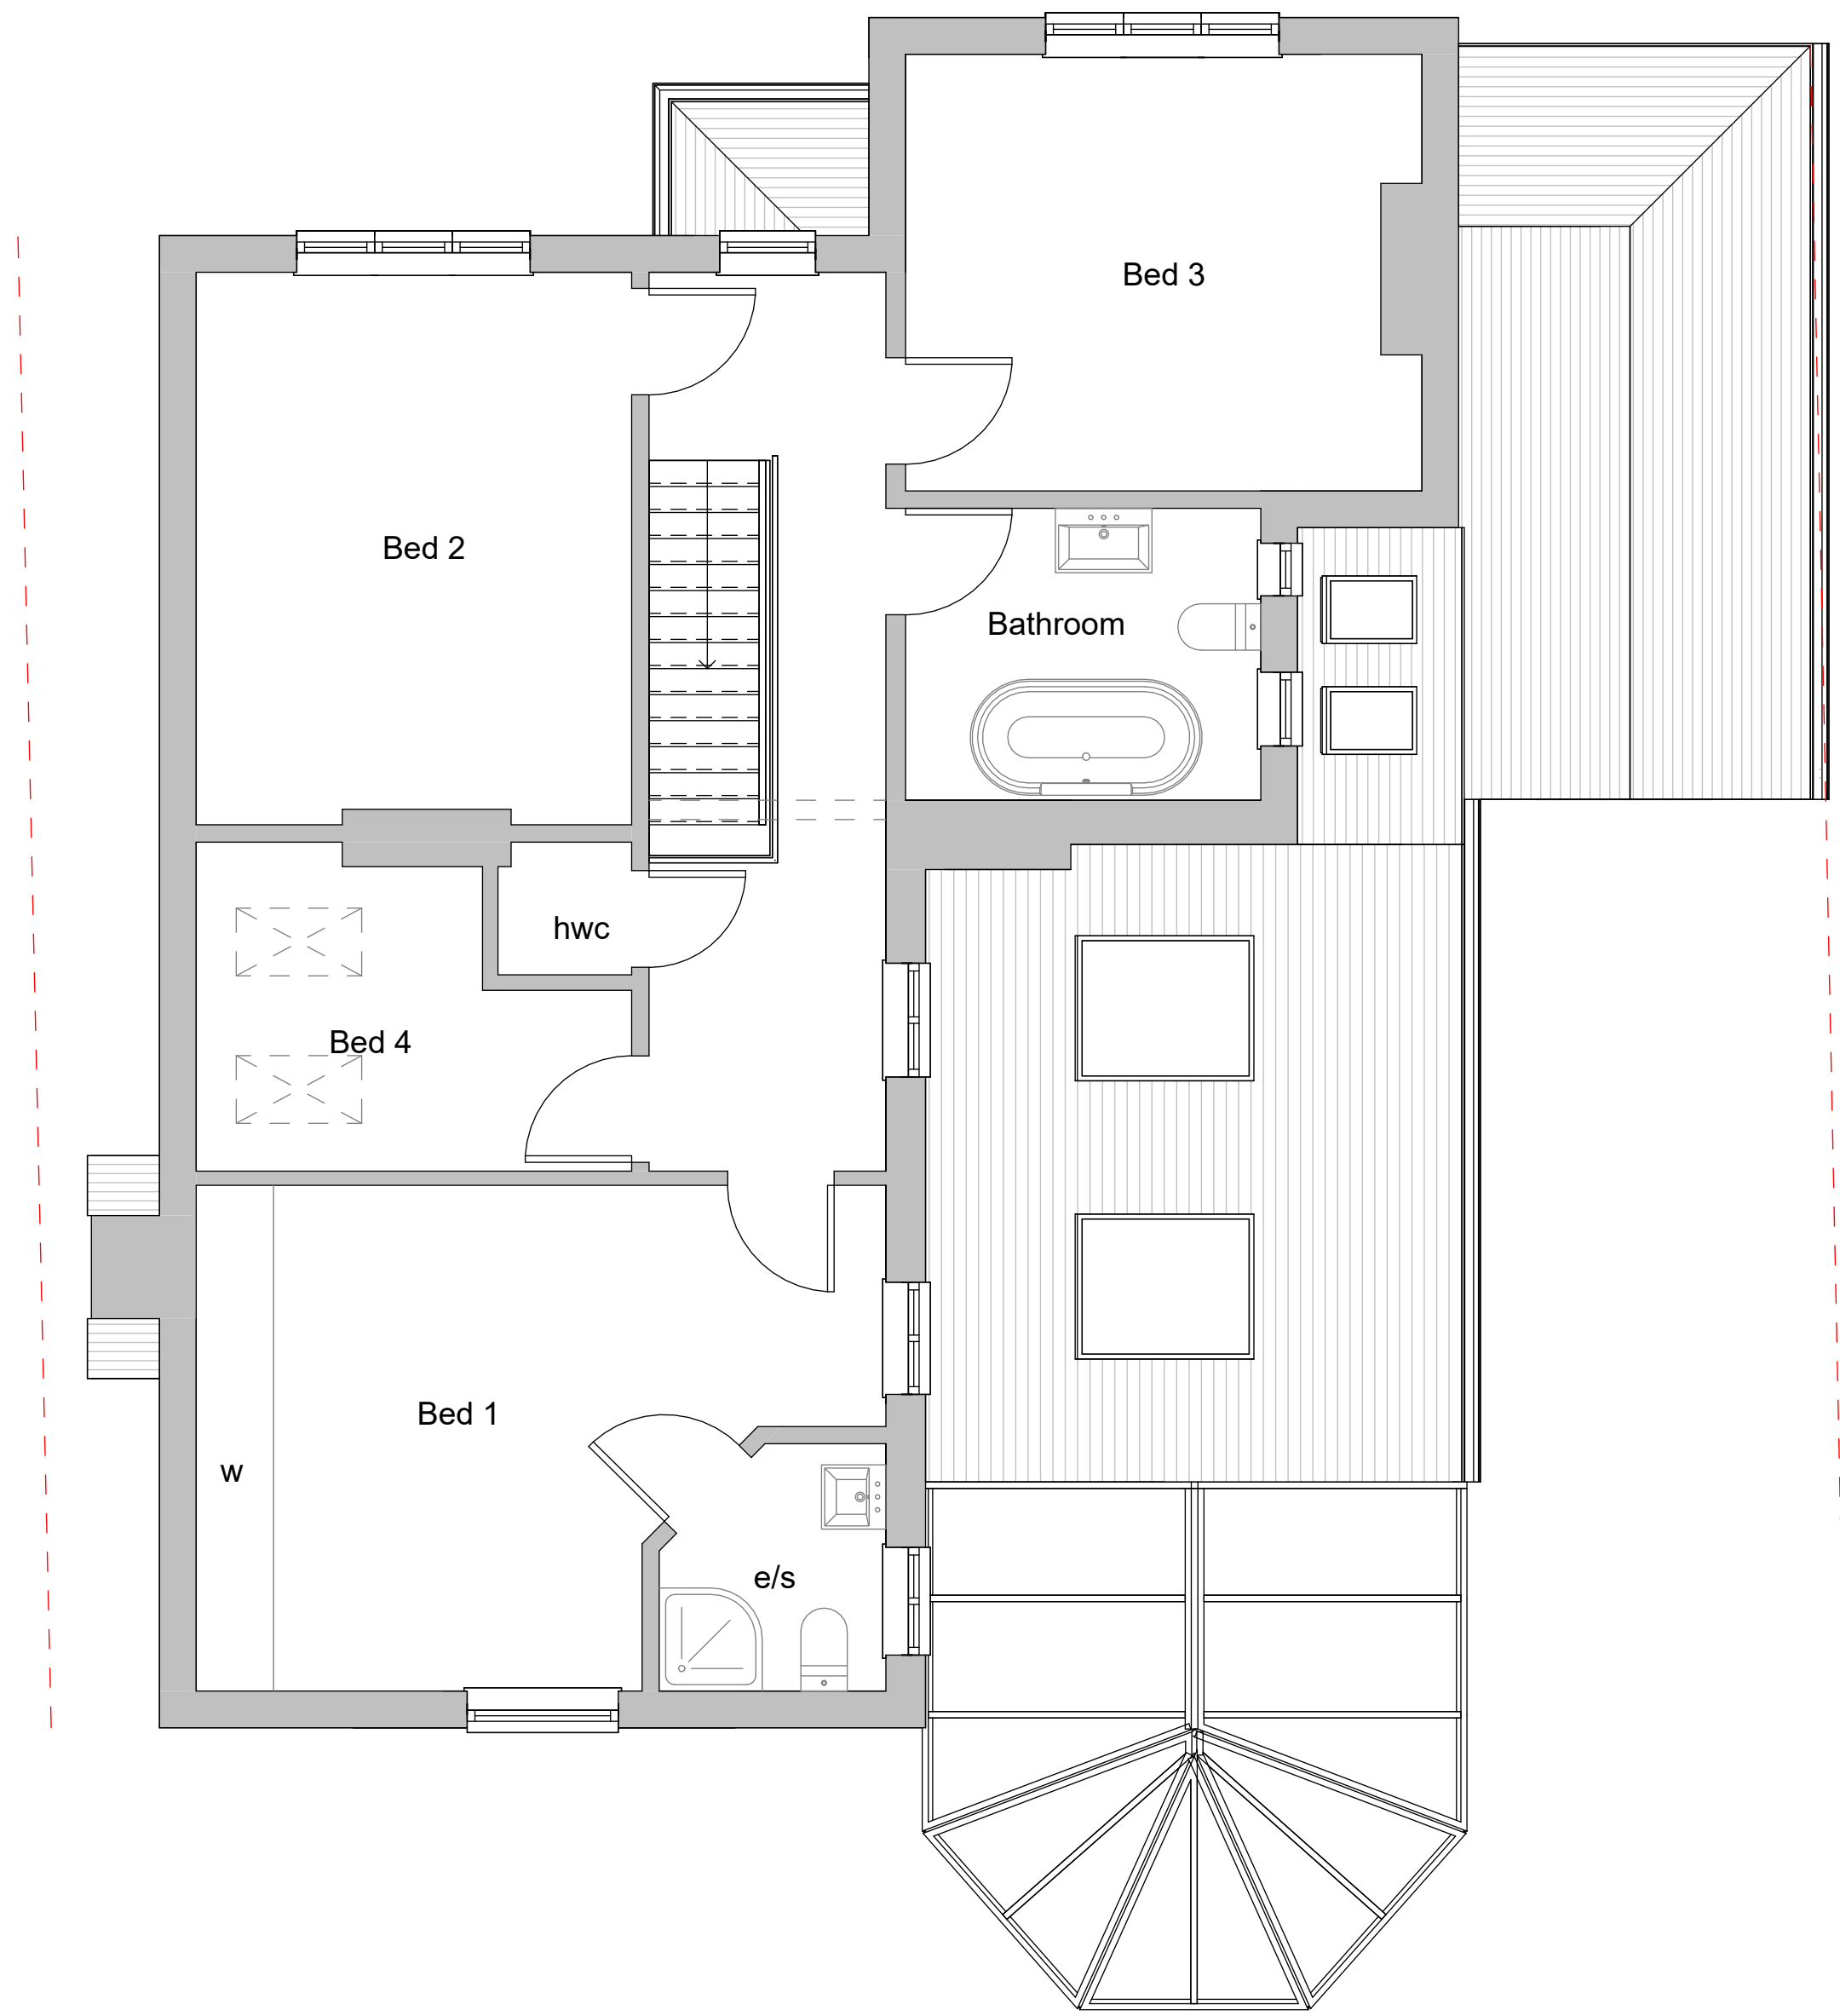

3 Existing Roof Plan

1:100

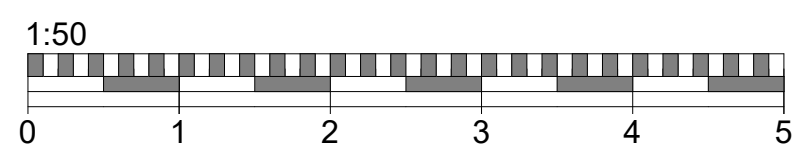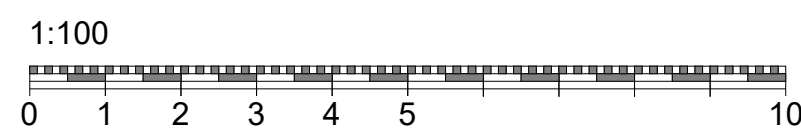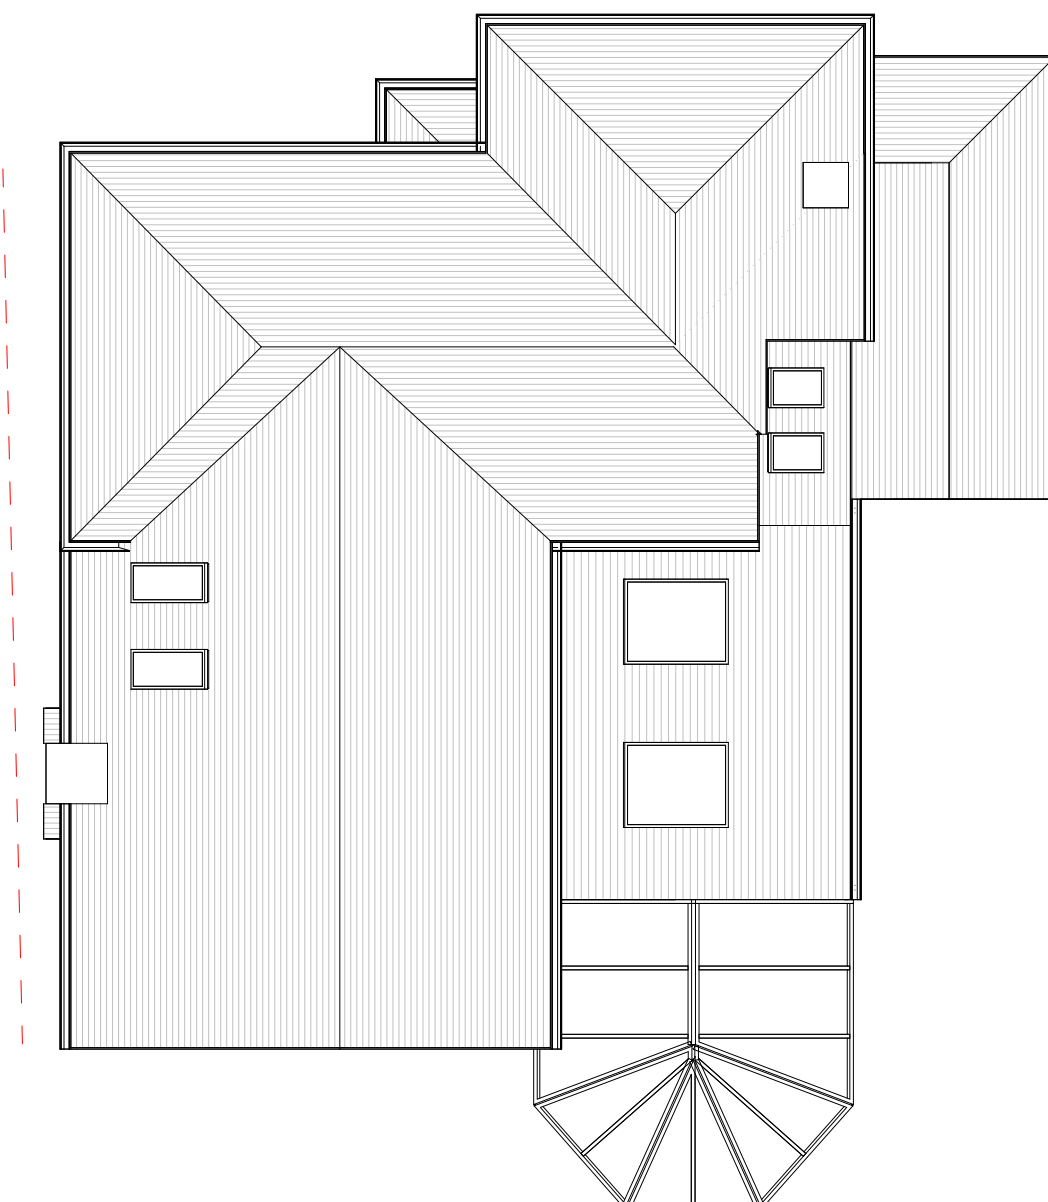

Do not scale from this drawing except for planning purpose. Contractor to verify all dimensions before setting out, commencing work or placing order



Project

45 Church Road East  
Crowthorne RG45 7ND

Client

Drawing Title  
Existing Floor Plans and Roof

Project Ref	Layout Id	Rev.
3141	GA.01	

Date: 27/11/2023 Scale @A1: As indicated

M3 Architectural Design Ltd  
Basepoint Centres Limited  
377-399 London Road  
Camberley GU15 3HL

t: 01276 300024  
e: info@m3architecturaldesign.co.uk  
w: www.m3architecturaldesign.co.uk  
© 2024 M3 Architectural Design Ltd