


Ground Floor

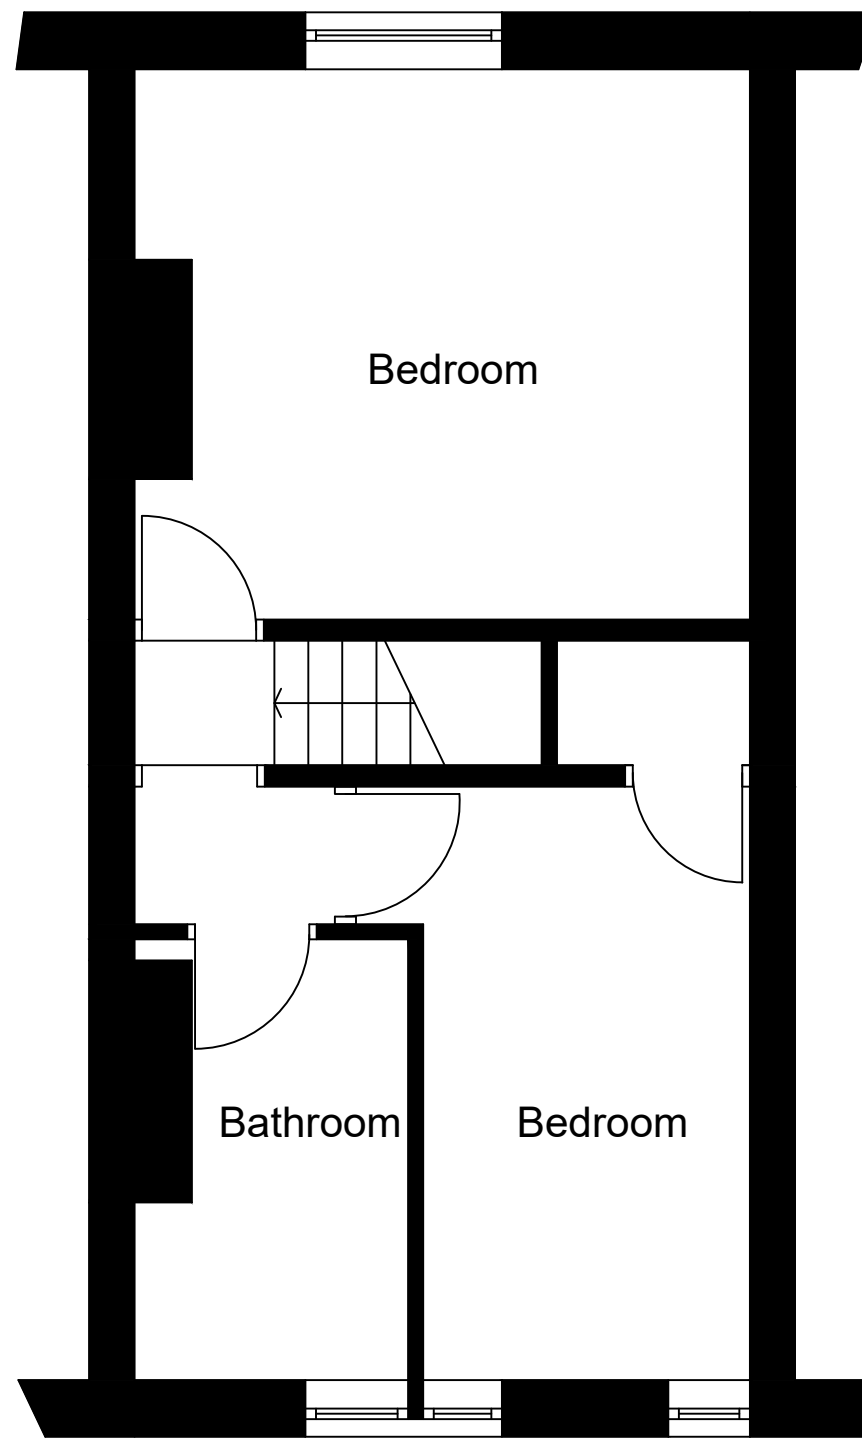

First Floor

Revision		Date
Client		
Mr R Emmott		
Job		
Change of Use from Hairdressers to Residential		
86 Otley Road		
Eldwick		
Drawing		
Planning		
Proposed Floor Plans		
Date	Scale	
January 2024	1:50 @ A3	

AGC
Design & Management Ltd

Springfield Meadows
Bolton Road
Addingham
Ilkley
LS29 0RF

t: 07986 463653

Job No.	Drawing No.	Rev.
AGC / 11 / 529	101	