


Existing Elevation
Rear (Scale 1:50)

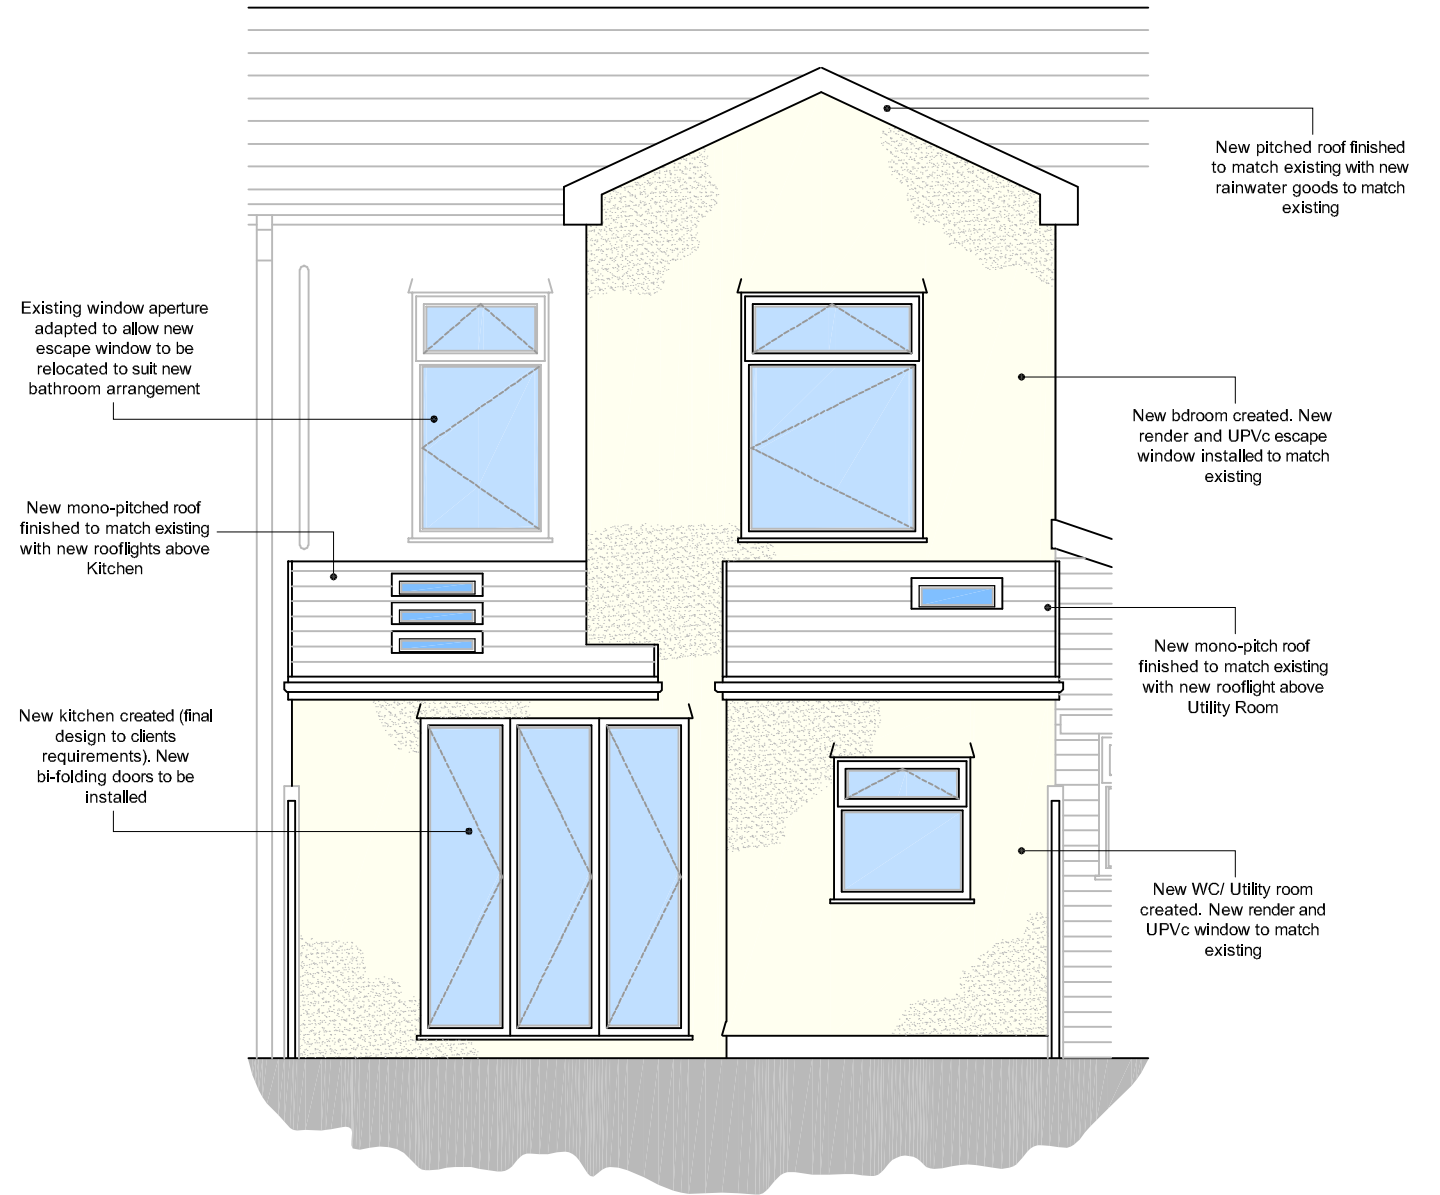

Proposed Elevation
Rear (Scale 1:50)

NOTES:

- DRAWING NOT TO BE SCALED.
- REPORT ERRORS & OMISSIONS TO ARCHITECT.
- CHECK ALL DIMENSIONS ON SITE.
- DRAWING TO BE READ IN CONJUNCTION WITH HEALTH AND SAFETY PLAN AND ALL RELEVANT RISK ASSESSMENTS.

Residual Risks
In addition to the hazard/risks normally associated with the types of work detailed on this drawing take note of the above. It is assumed that all works on this drawing will be carried out by a competent contractor working, where appropriate, to an appropriate method statement.

Safety Health and Environmental Information Box

Rev	Revision	Date	Drwn	Chkd
-	First Issue - PLANNING	28.01.24	CNP	CNP

Project: 7 Dan Y Graig Road
Risca

Client: Shan Parsons & Aneirin Thomas

Layout Title: Proposed Elevations
Rear Elevation

Scale in m. 0 0.5 1 1.5 2 2.5
1:50

Drawing Number							
project	originator	zone	level	type	role	number	rev
***	00	GF	DR	A		Elev(0)301	-
Project No.		Scales @ A3		Status			
231115		1:50		Planning			