




EXISTING SIDE ELEVATION

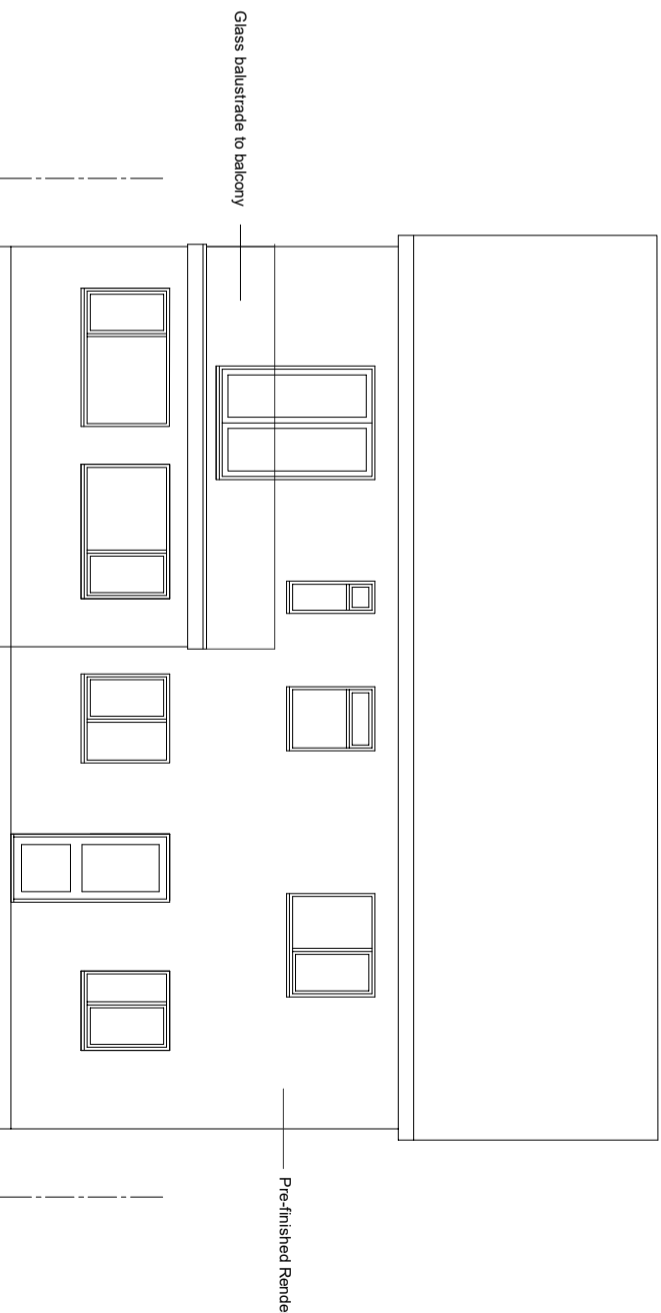

EXISTING REAR ELEVATION

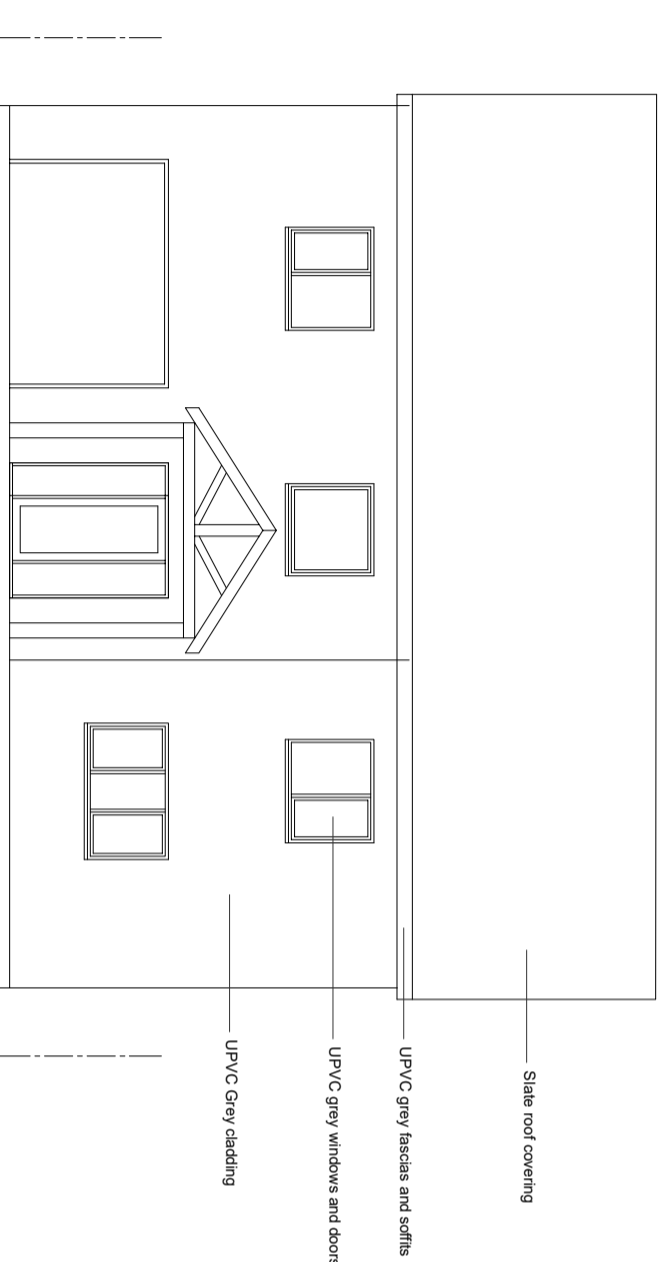

EXISTING FRONT ELEVATION

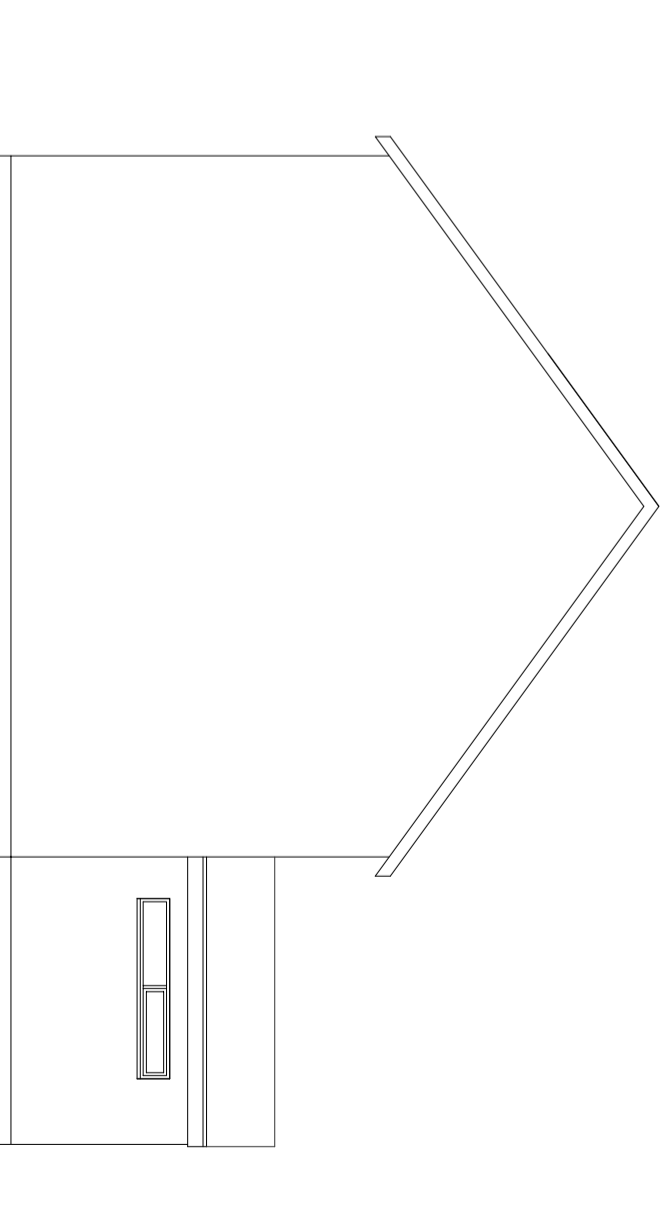

EXISTING SIDE ELEVATION

**k.j.lloyd** AADip, RIBA  
CHARTERED ARCHITECT

49 Coed Y Pia, Llanbradach  
Caerphilly, CF83 3PT

PROJECT PROPOSED REAR EXTENSION  
AT  
25 THE GLADE  
WYLLIE  
BLACKWOOD NP12 2HB

SCALE 1:100 DATE OCT 2023  
DRAWN KL DRG. NO. 01.

DRAWING EXISTING ELEVATIONS

THIS DRAWING IS COPYRIGHT