





**EXISTING FRONT ELEVATION**




**PROPOSED FRONT ELEVATION**

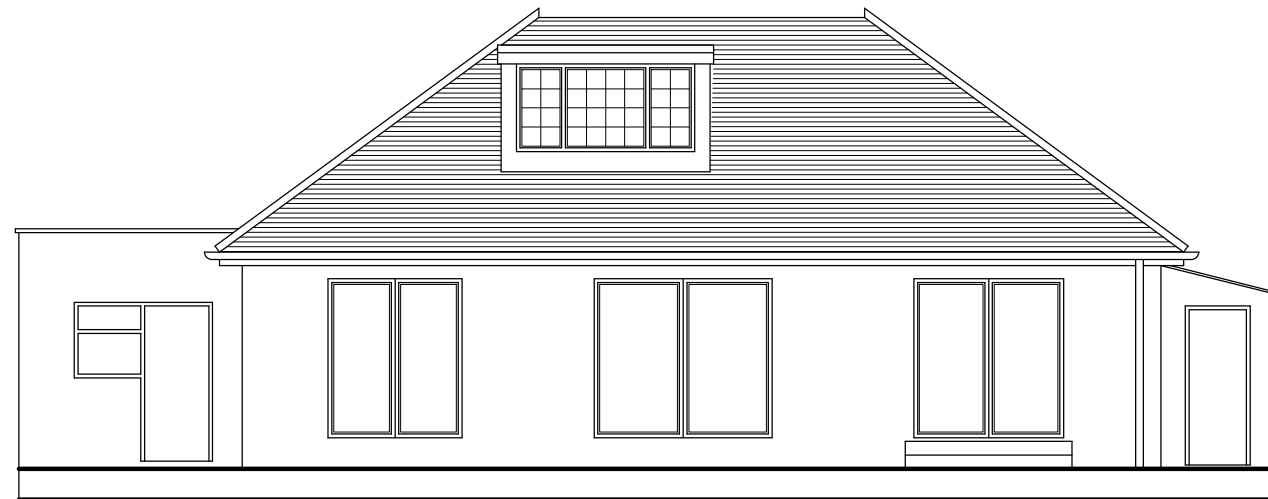


**EXISTING REAR ELEVATION**

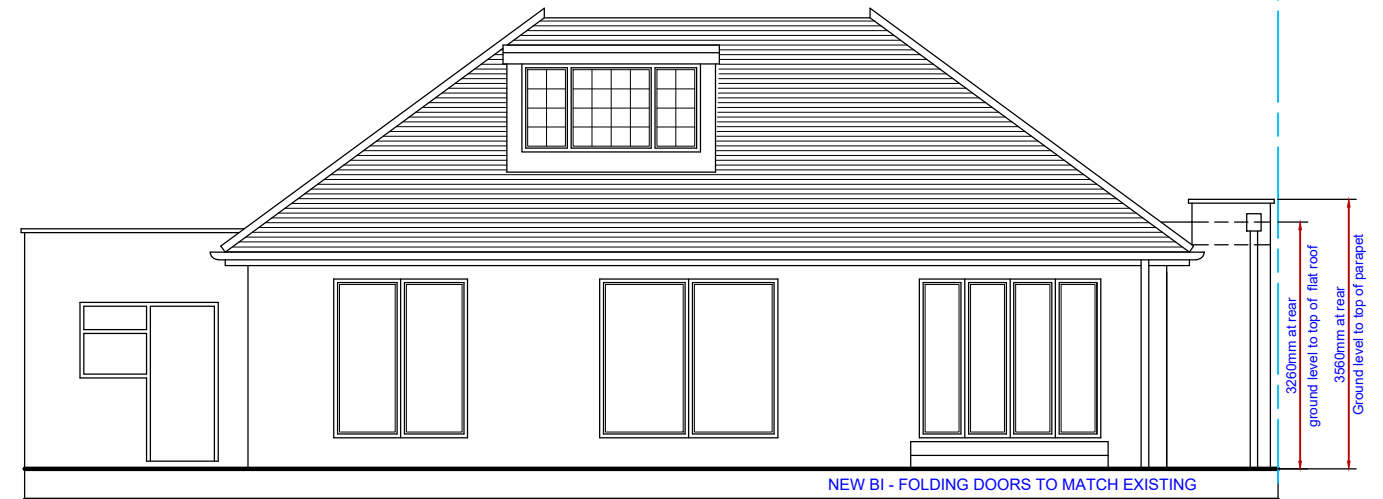

**PROPOSED REAR ELEVATION**

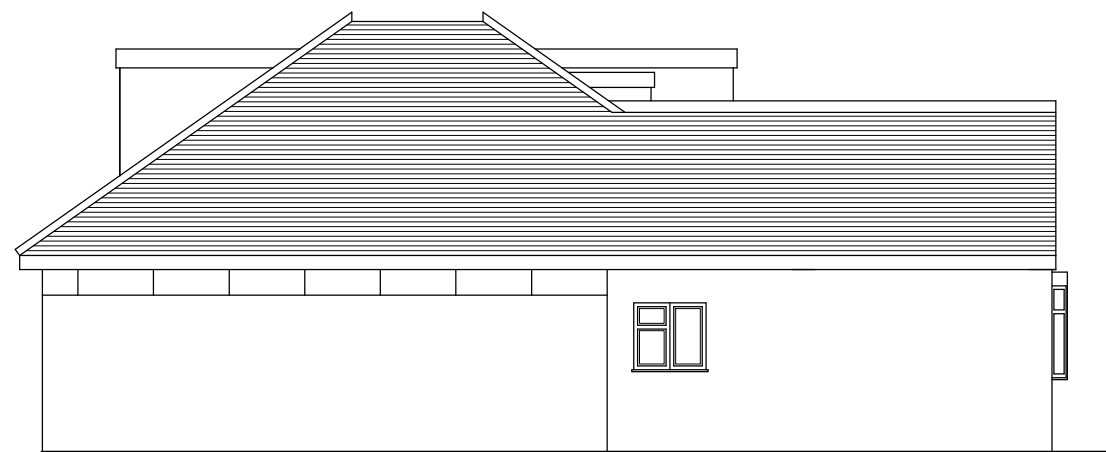

**EXISTING SIDE ELEVATION**

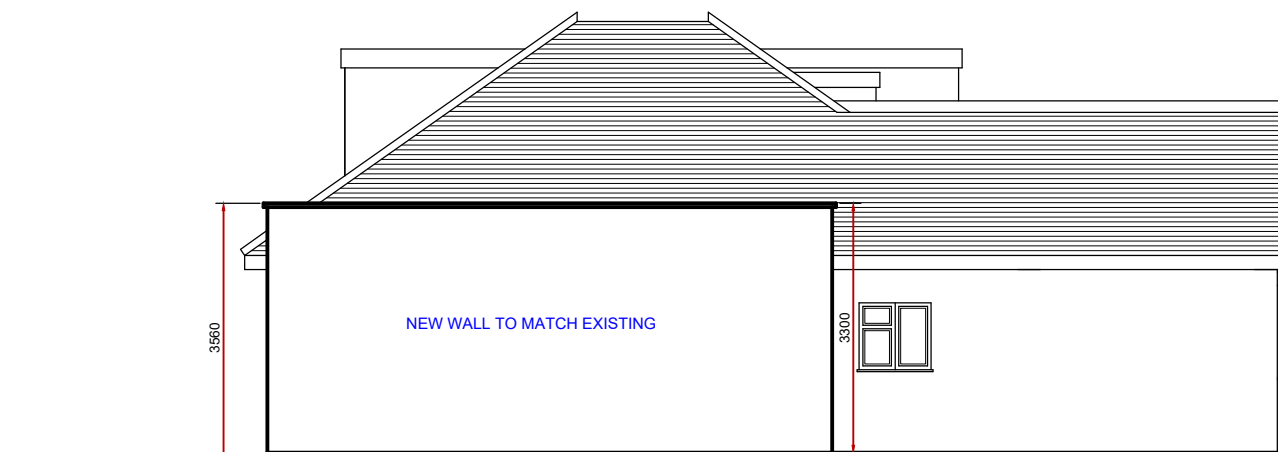

**PROPOSED SIDE ELEVATION**

SCALE 1:100  
 0 1000 2000 5000

REV	BY	DESCRIPTION	DATE
<p><b>Mehra Design Services</b>            41 Summit Avenue            Kingsbury            London            NW9 0TH</p> <p>Telephone: 07456789516            E Mail: shihanaz41@aol.com</p>			
PRELIMINARY	<input type="checkbox"/>	INFORMATION	<input type="checkbox"/>
APPROVAL	<input type="checkbox"/>	CONSTRUCTION	<input type="checkbox"/>
TENDER	<input type="checkbox"/>		<input type="checkbox"/>
PLANNING	<input type="checkbox"/>		<input type="checkbox"/>
RECORD	<input type="checkbox"/>		<input type="checkbox"/>
<p>CLIENT            ANTON AND SAM</p>			
<p>PROJECT            27 RICHFIELD ROAD, BUSHEY            WD23 4RR</p>			
<p>DRAWING TITLE            EXISTING AND PROPOSED ELEVATIONS</p>			
<p>DRAWN BY: SM</p>			
<p>CHECKED: SM</p>			
<p>DATE: FEBRUARY 2024</p>			
<p>SCALE: 1:100 @ A3</p>			
<p>REVISION NO.</p>		<p>REV</p>	
<p>SM-03</p>		<p>---</p>	
<p>FILED ON AUTOCAD AS:</p>			