


PROPOSED GROUND FLOOR PLAN

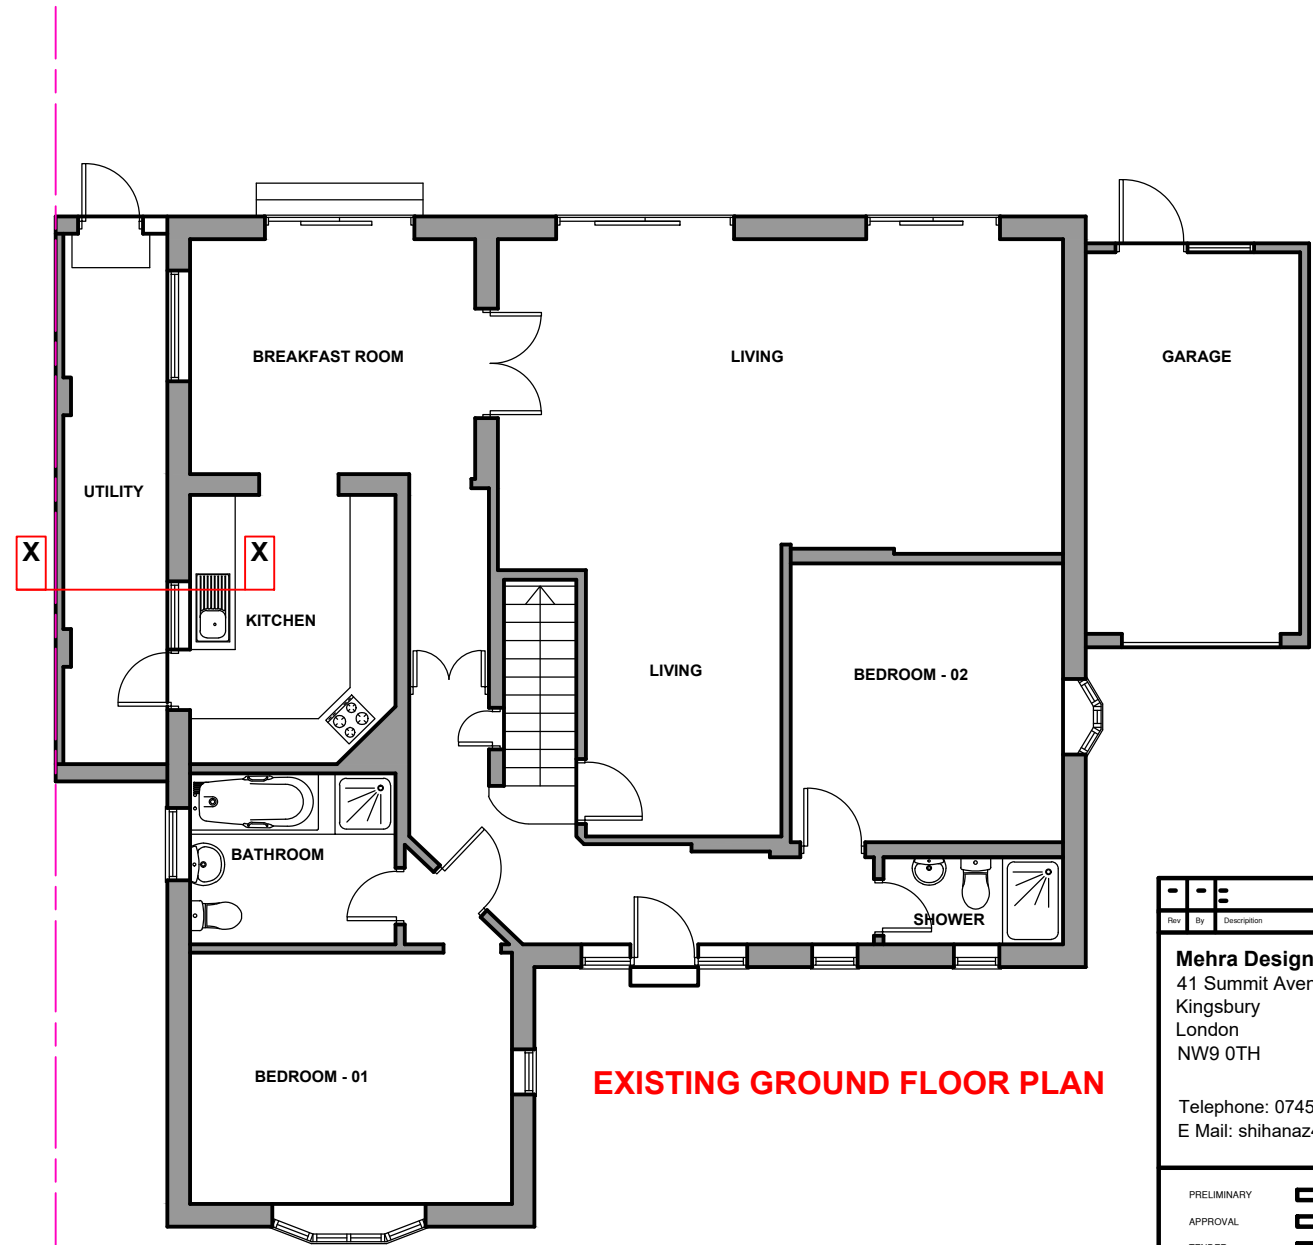

EXISTING GROUND FLOOR PLAN

SCALE 1:100
 0 1000 2000 5000

Rev	By	Description	Date
<p>Mehra Design Services 41 Summit Avenue Kingsbury London NW9 0TH Telephone: 07456789516 E Mail: shihanaz41@aol.com</p>			
PRELIMINARY	<input type="checkbox"/>	INFORMATION	<input type="checkbox"/>
APPROVAL	<input type="checkbox"/>	CONSTRUCTION	<input type="checkbox"/>
TENDER	<input type="checkbox"/>		<input type="checkbox"/>
PLANNING	<input type="checkbox"/>		<input type="checkbox"/>
RECORD	<input type="checkbox"/>		<input type="checkbox"/>
<p>CLIENT ANTON AND SAM</p>			
<p>PROJECT 27 RICHFIELD ROAD, BUSHEY WD23 4RR</p>			
<p>DRAWING TITLE EXISTING AND PROPOSED GROUND FLOOR PLANS</p>			
<p>DRAWN BY: SM</p>			
<p>CHECKED: SM</p>			
<p>DATE: FEBRUARY 2024</p>			
<p>SCALE: 1:100 @ A3</p>			
<p>REVISION NO.</p>		<p>REV</p>	
<p>SM-01</p>		<p>---</p>	
<p>FILED ON AUTOCAD AS:</p>			