




GROUND FLOOR PLAN AS EXISTING

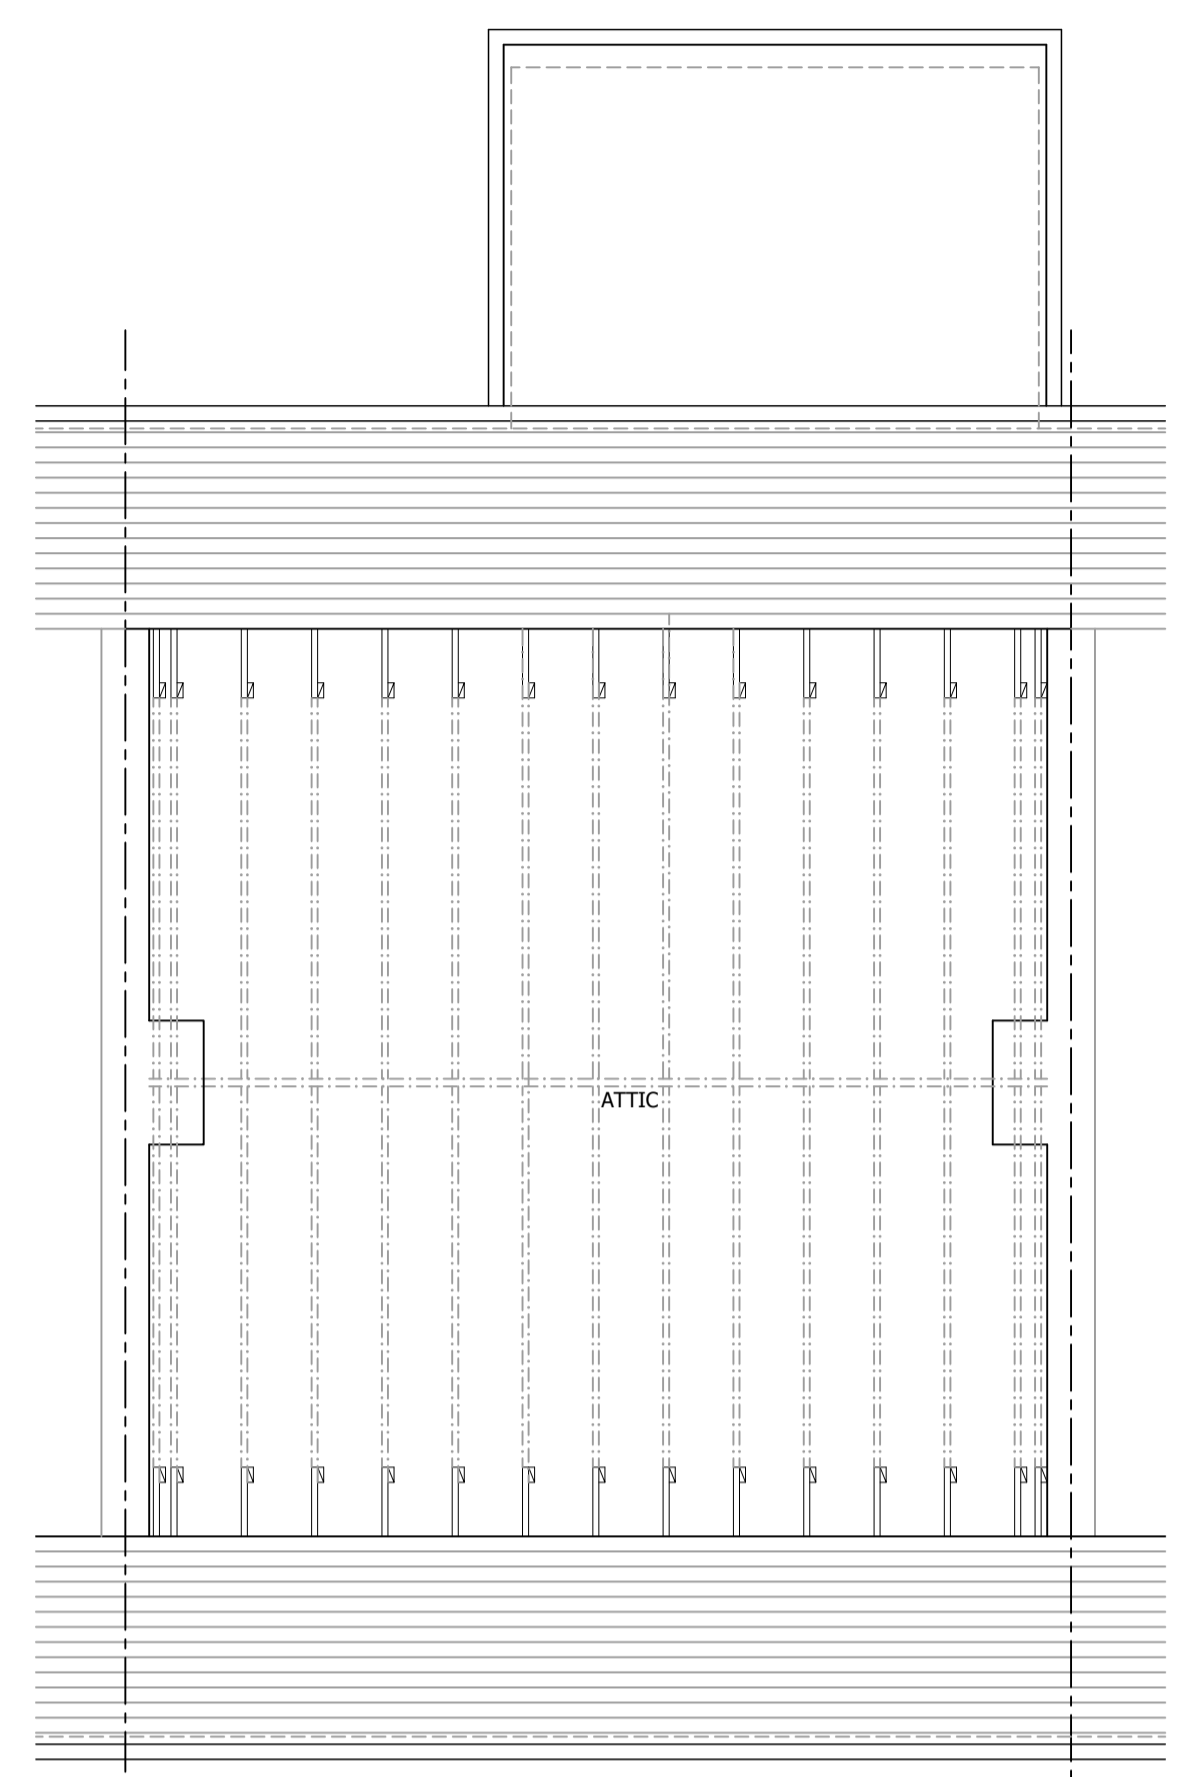


ATTIC FLOOR PLAN AS EXISTING

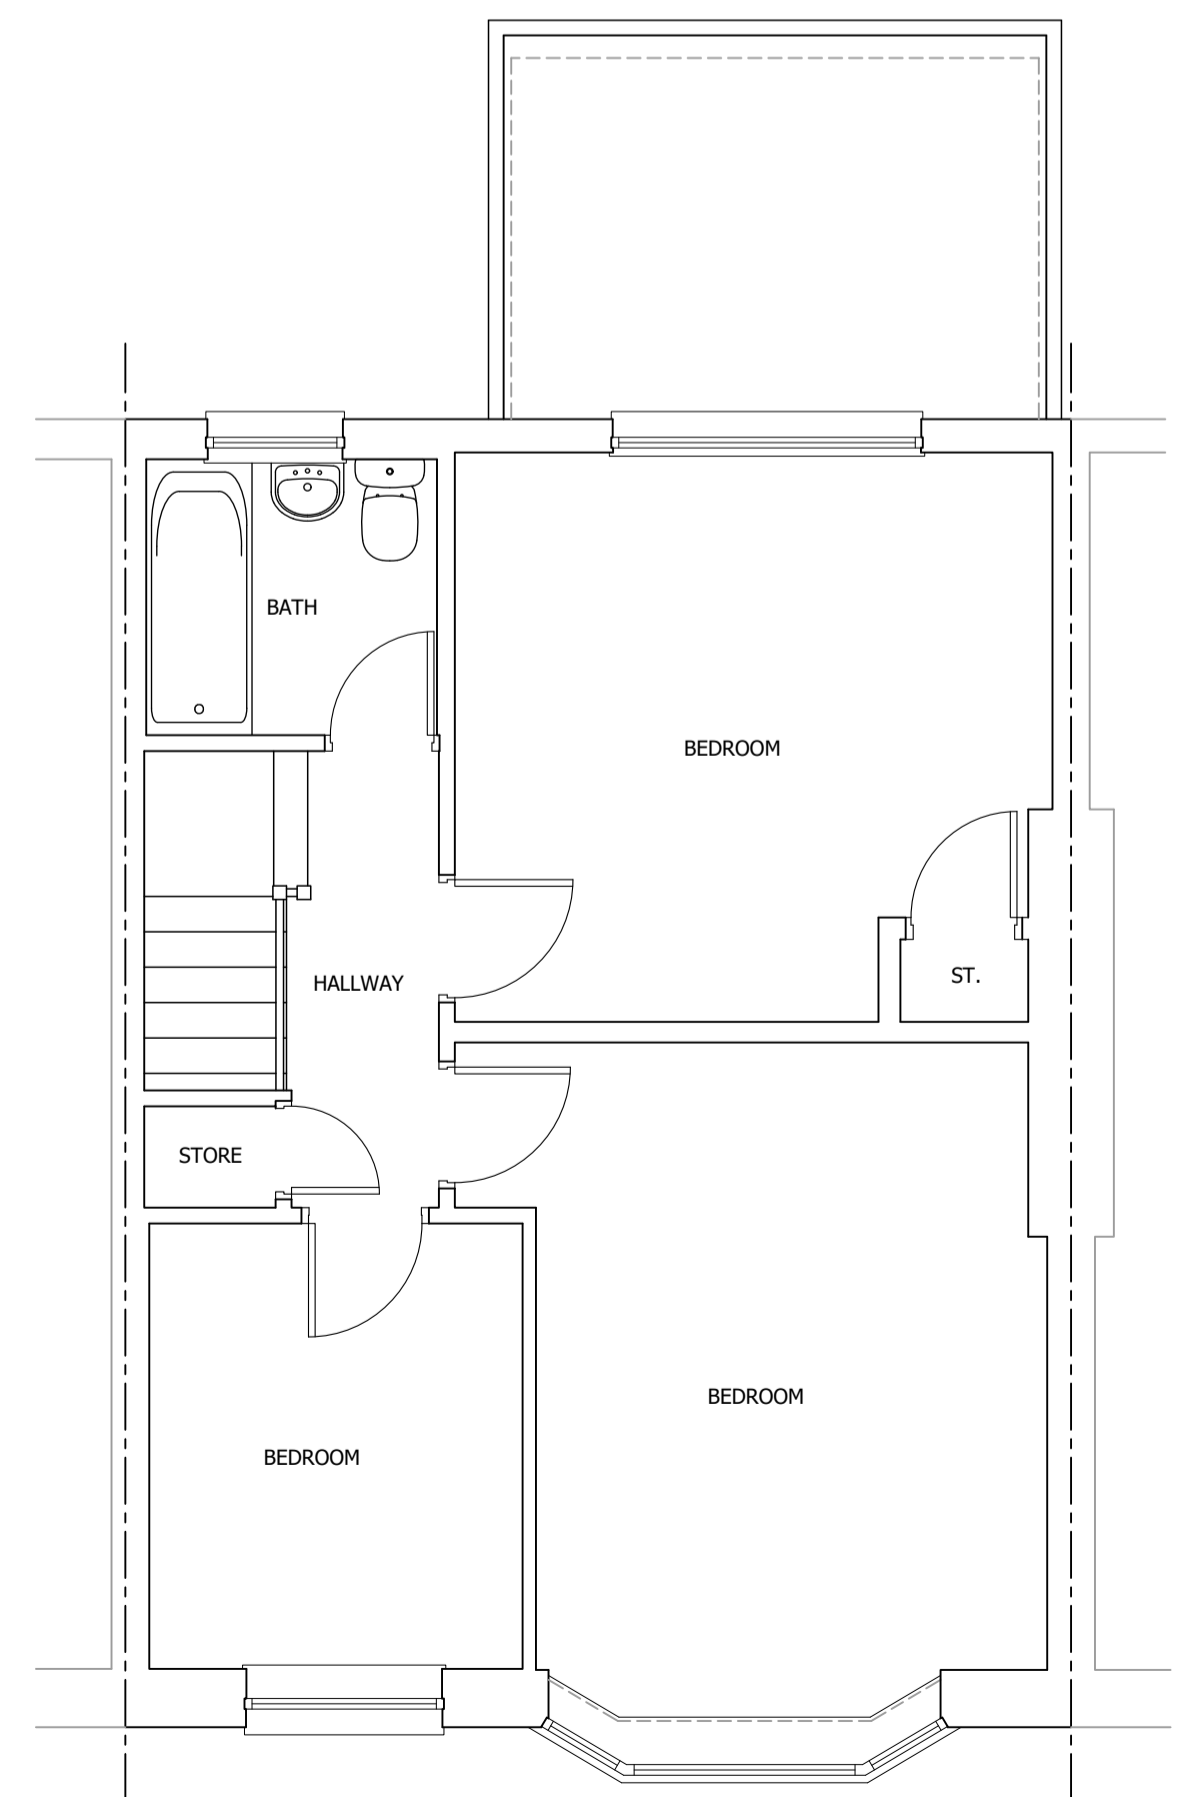


FIRST FLOOR PLAN AS EXISTING

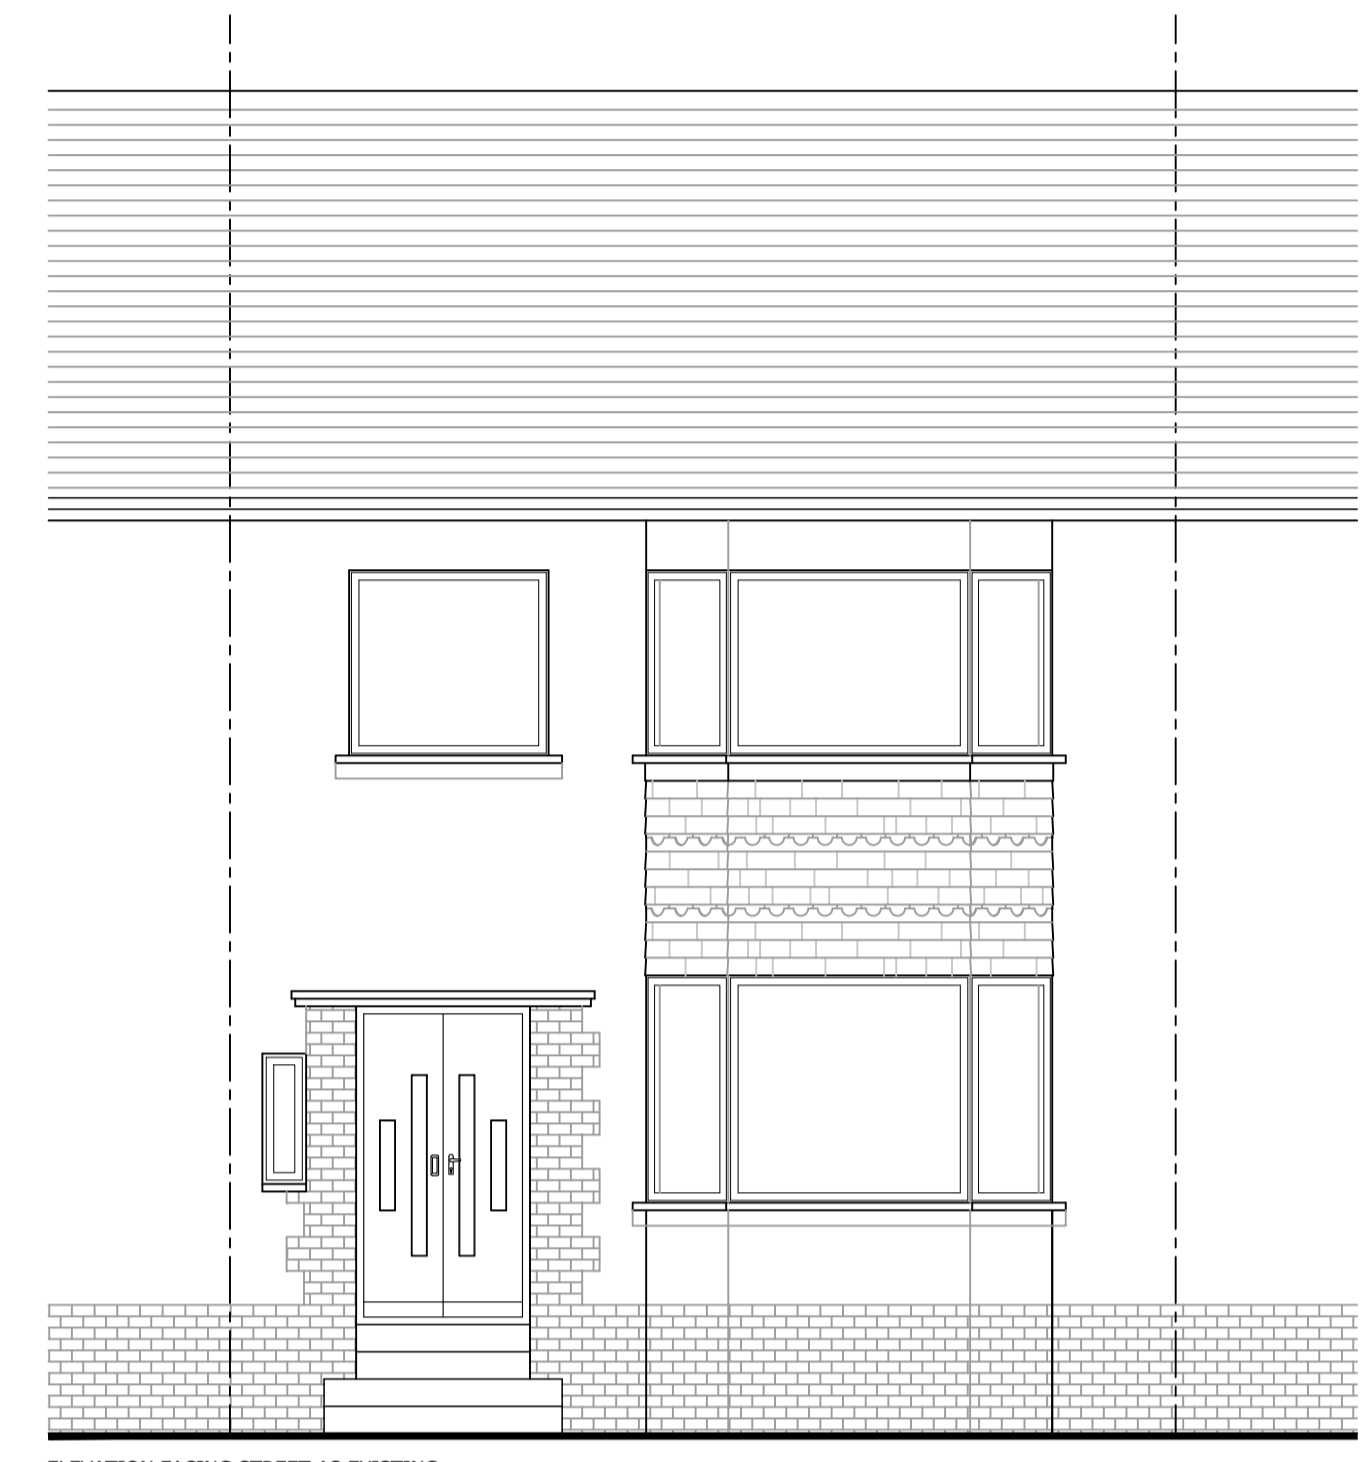


ELEVATION FACING STREET AS EXISTING

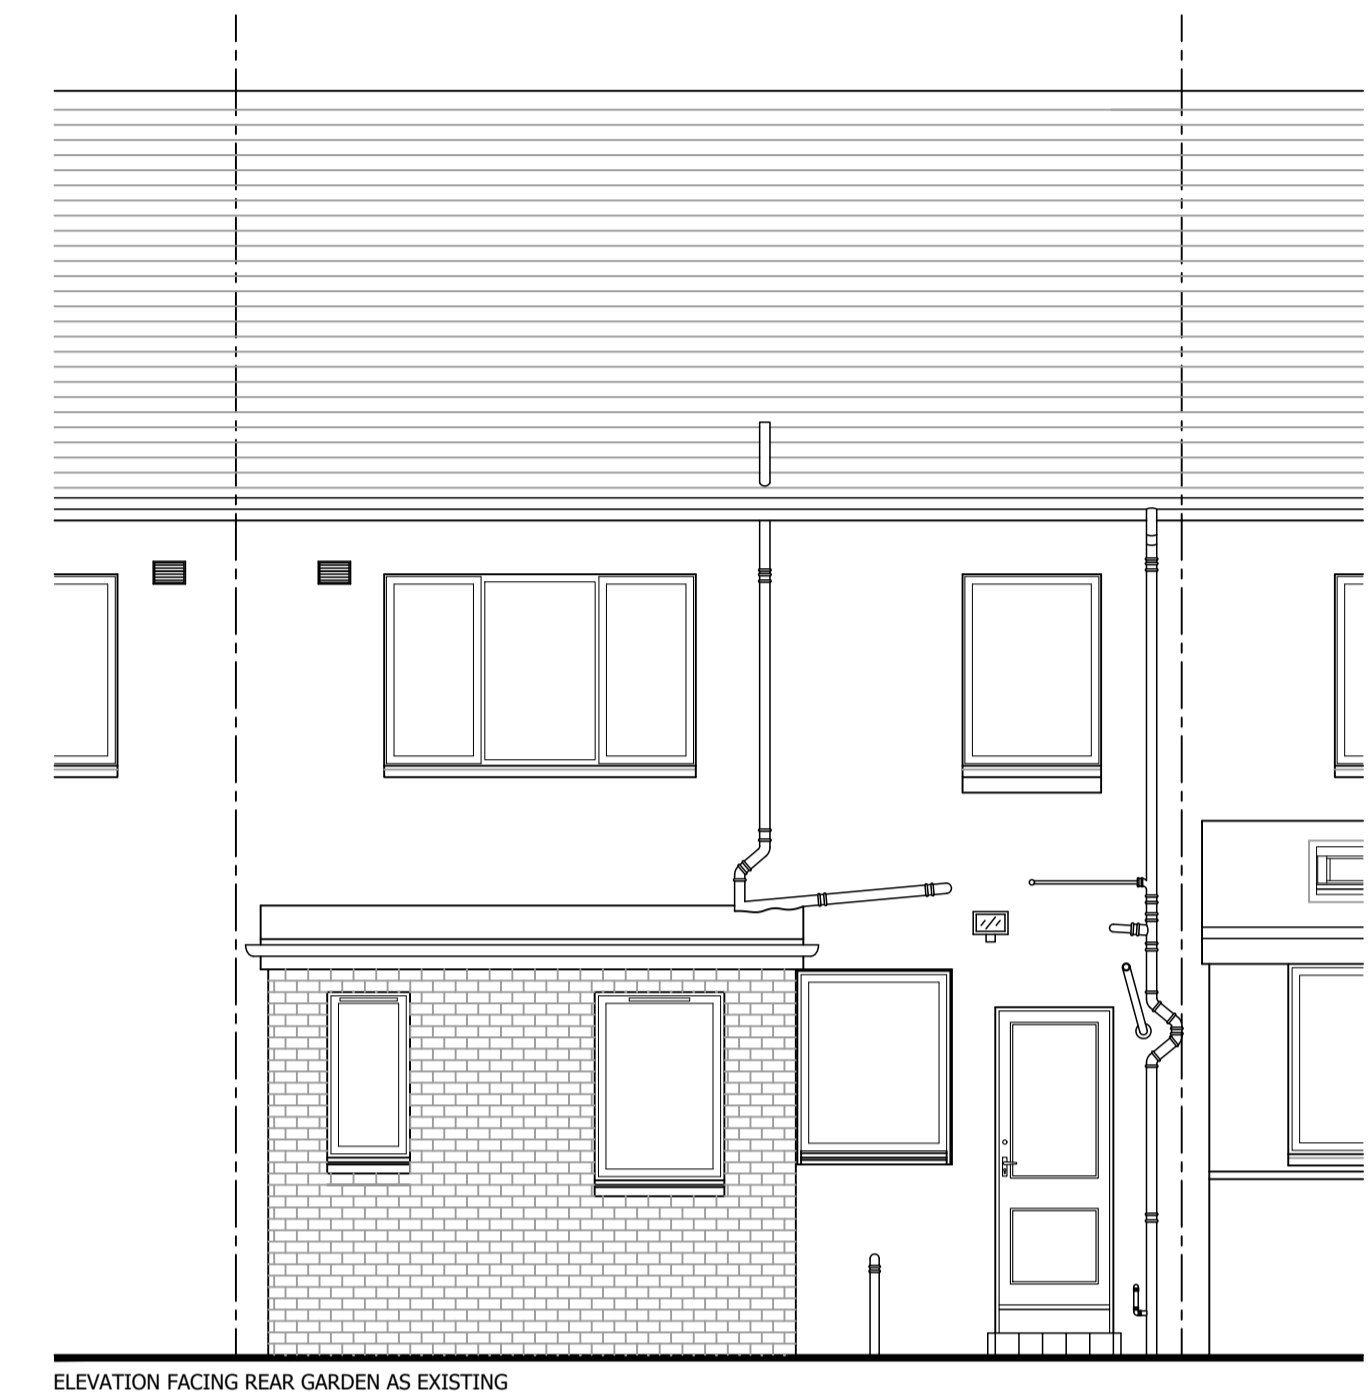


ELEVATION FACING REAR GARDEN AS EXISTING

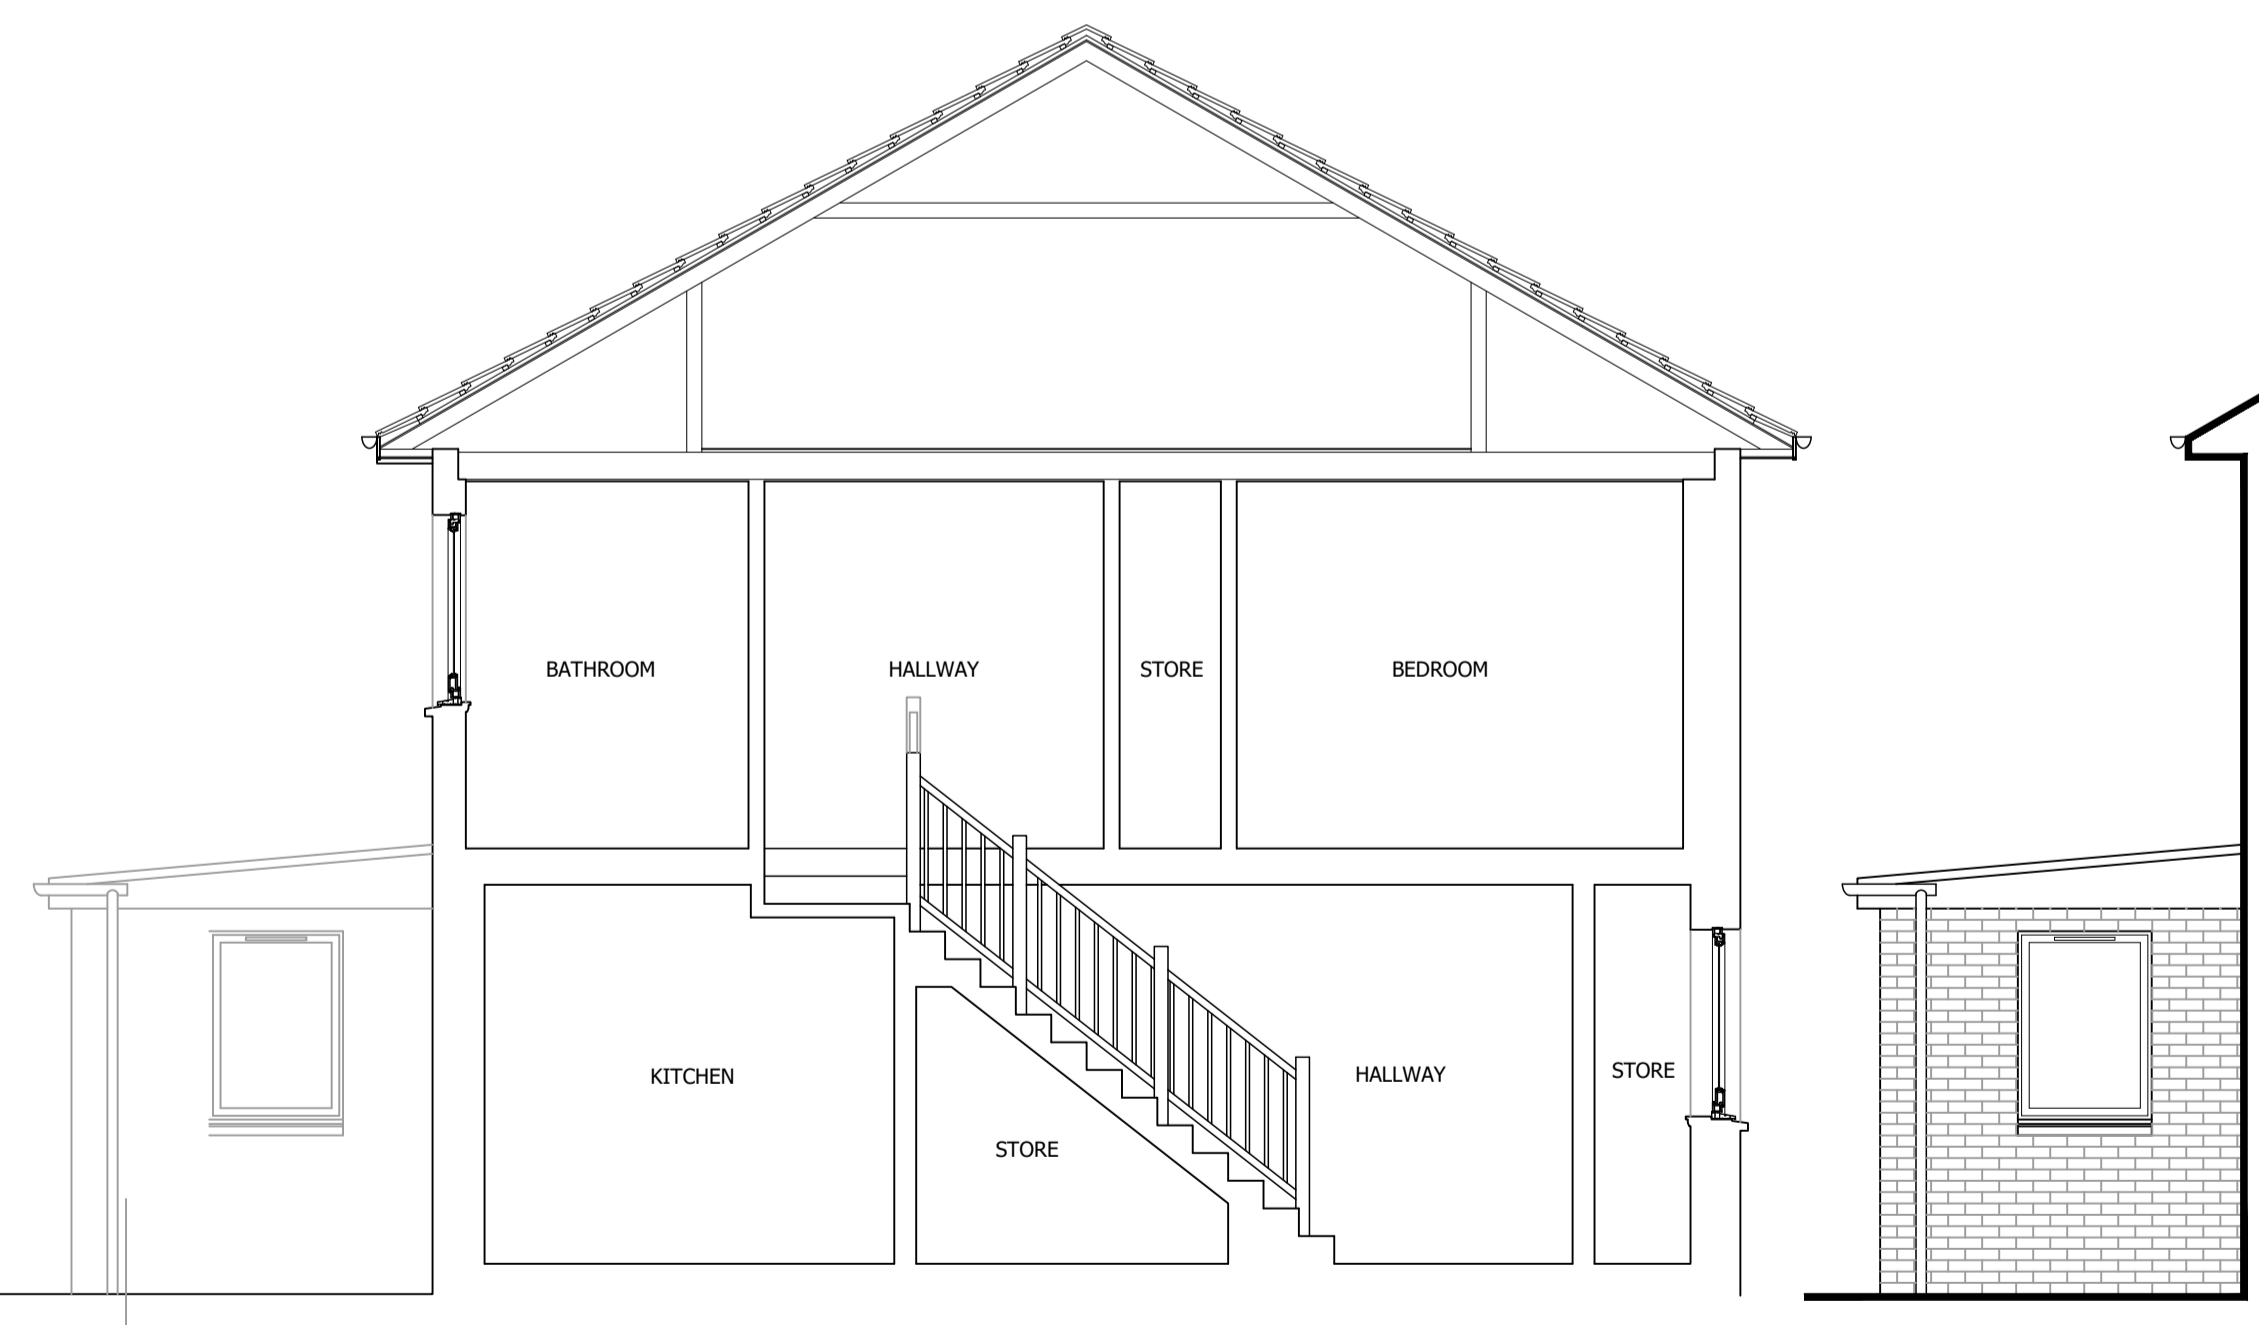


SECTION THROUGH HOUSE AS EXISTING

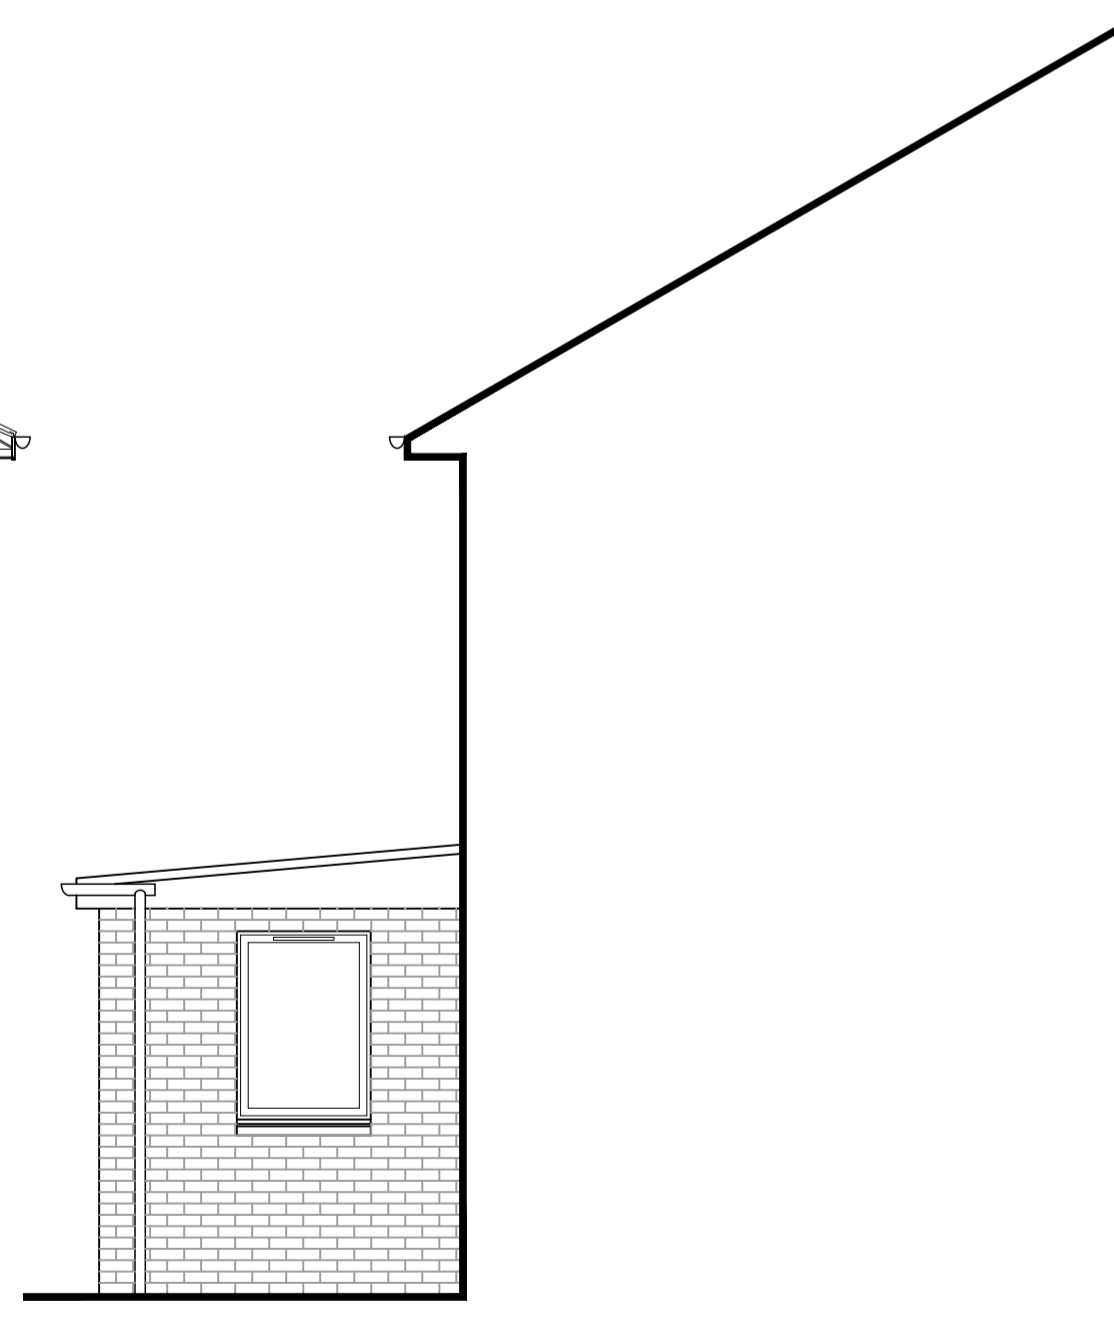

ELEVATION FACING NORTH EAST AS EXISTING

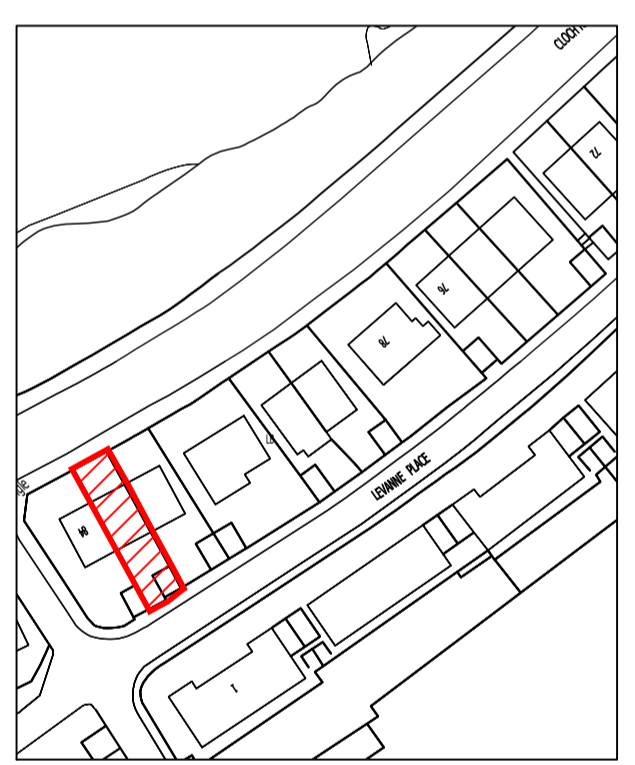

OS REPRODUCED UNDER LICENSE NUMBER - 100054476  
SCALE 1:1250

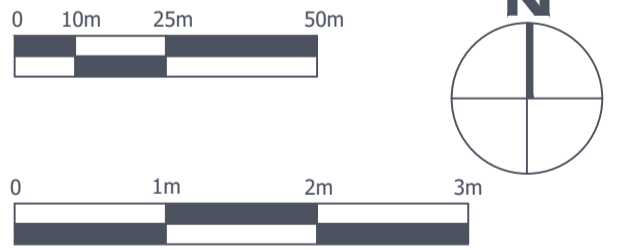

Client  
Joe Cannon

Project Title  
Proposed Attic Conversion & Internal Alterations at  
83 Cloch Road,  
Gourock

Drawing Title  
Existing Plans, Elevations and Sections

Scale	Size	Date
1:50	A1	25-01-24

Job No.	Drawing No.	Revision
23-114	PL-001	-