



**EXISTING SIDE ELEVATION**





**EXISTING REAR ELEVATION**



**EXISTING SIDE ELEVATION**

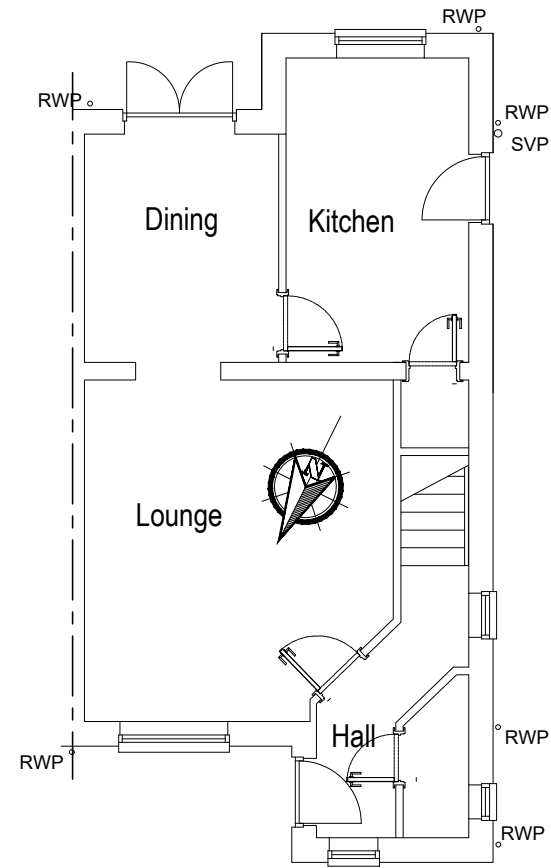 

**EXISTING GROUND FLOOR PLAN**

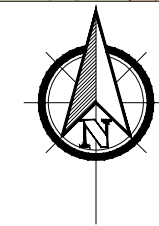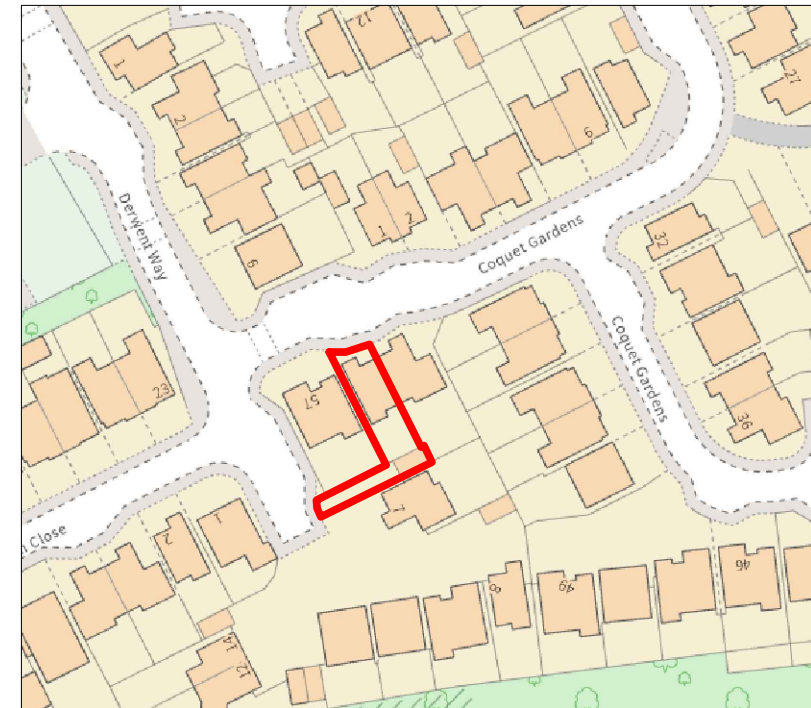

**Location Map**  
(1:1250)

Rev.	Revision Note	Date
	Proposed alterations to; 56 Coquet Gardens WALLSEND NE28 6AG	Scale 1:100 Date 19.01.24
	Title Existing Elevations	Sheet No. 001