



COQUET GARDENS

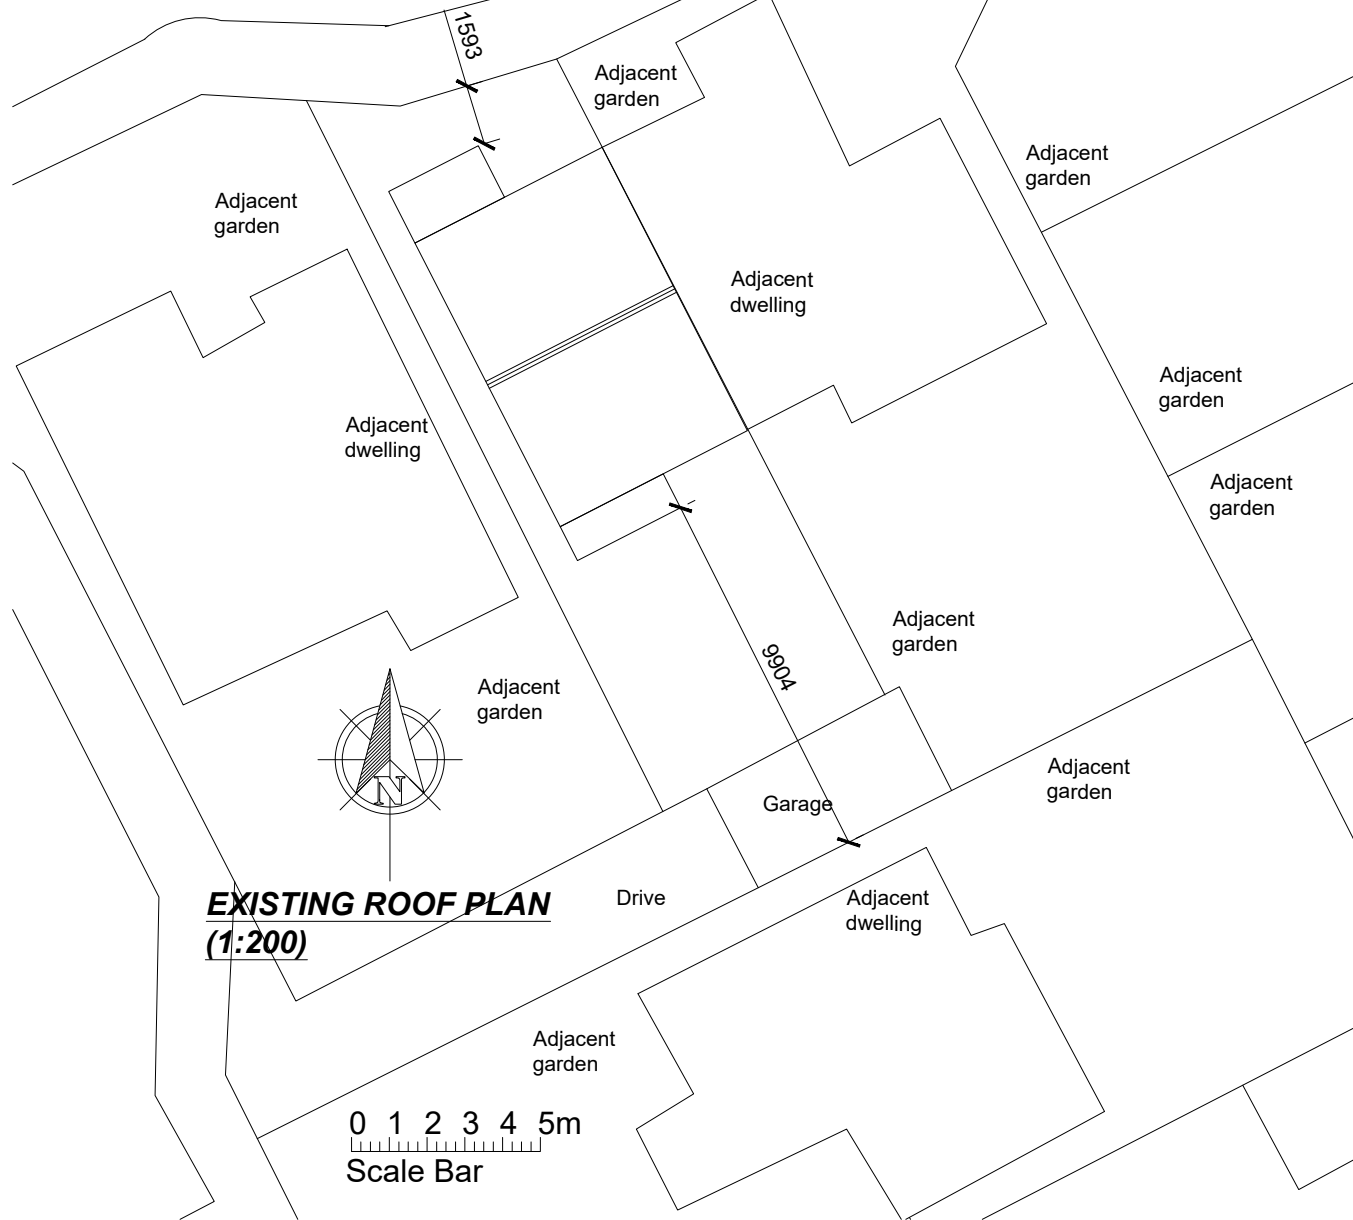

**EXISTING ROOF PLAN**  
**(1:200)**

COQUET GARDENS

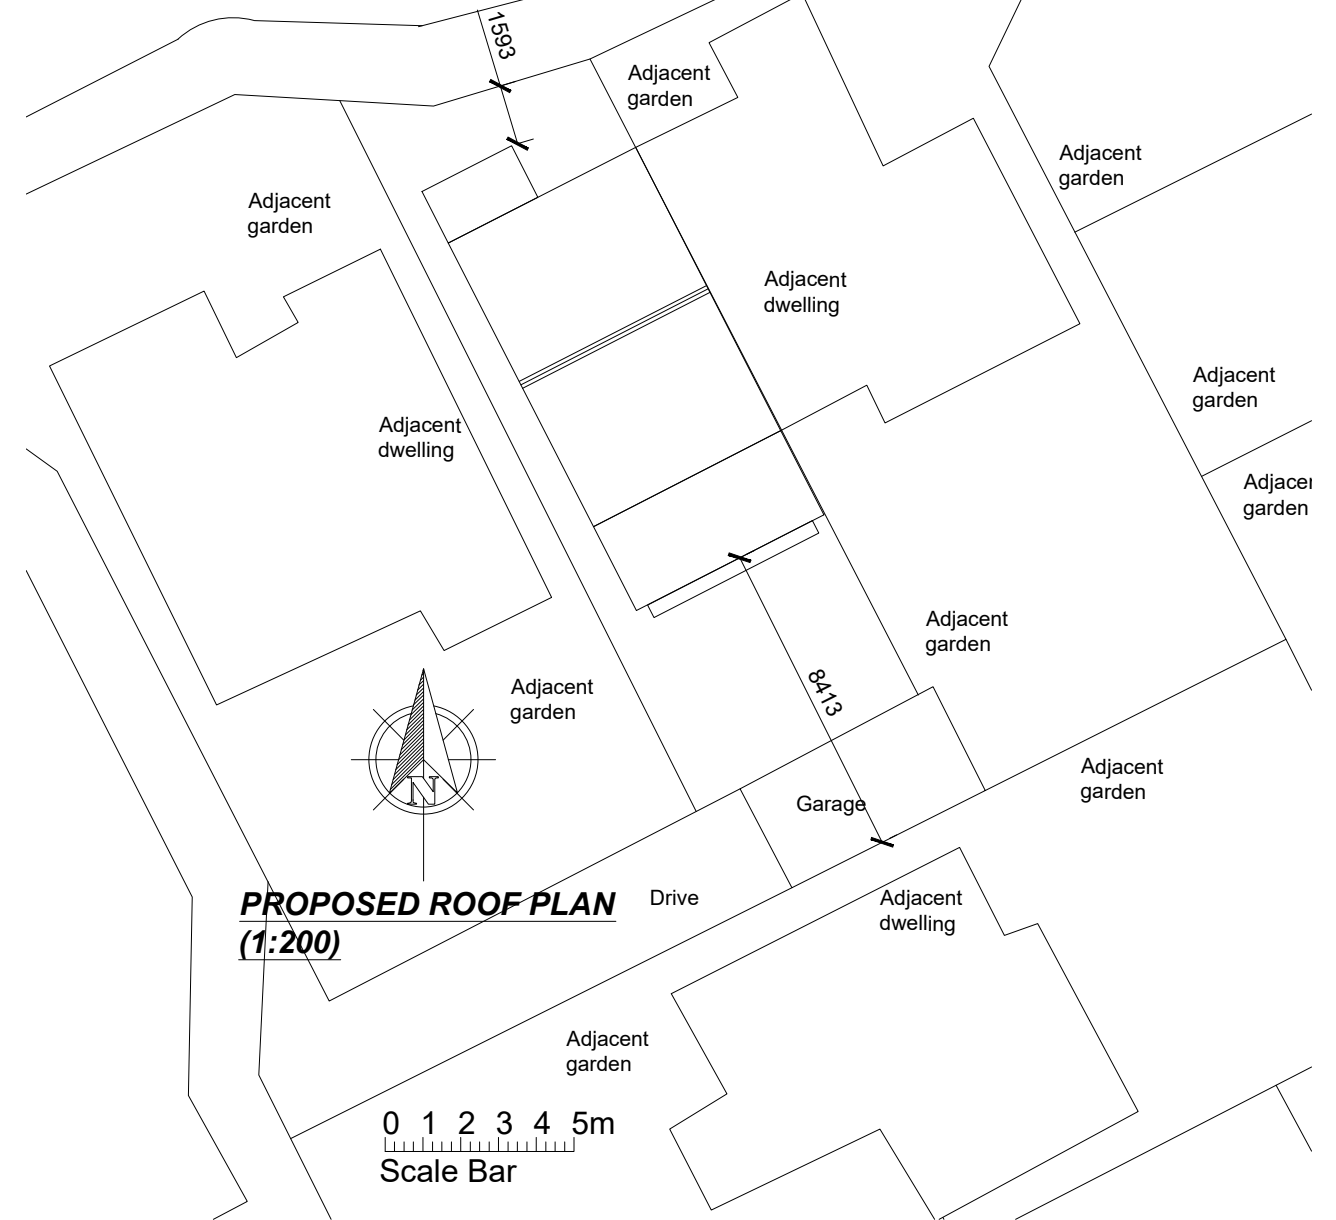

**PROPOSED ROOF PLAN**  
**(1:200)**

Rev.	Revision Note	Date
	Proposed alterations to; 56 Coquet Gardens WALLSEND NE28 6AG	Scale 1:200 Date 19.01.24
	Title Existing & Proposed Roof / Site Plans	Sheet No. 004