



Responsibility is not accepted for errors made by others in scaling from this drawing. All construction information should be taken from figured dimensions only. All dimensions are in millimetres unless otherwise stated. All dimensions to be verified on site before proceeding with the work. Any discrepancies to be notified in writing to Architect immediately

 

**Revision History**

Rev.	Description	Date	By
B	ADDITIONAL SUPPORTING DOCUMENTATION	11/01/24	MH
A	CONCEPT ISSUE	09/08/23	SG

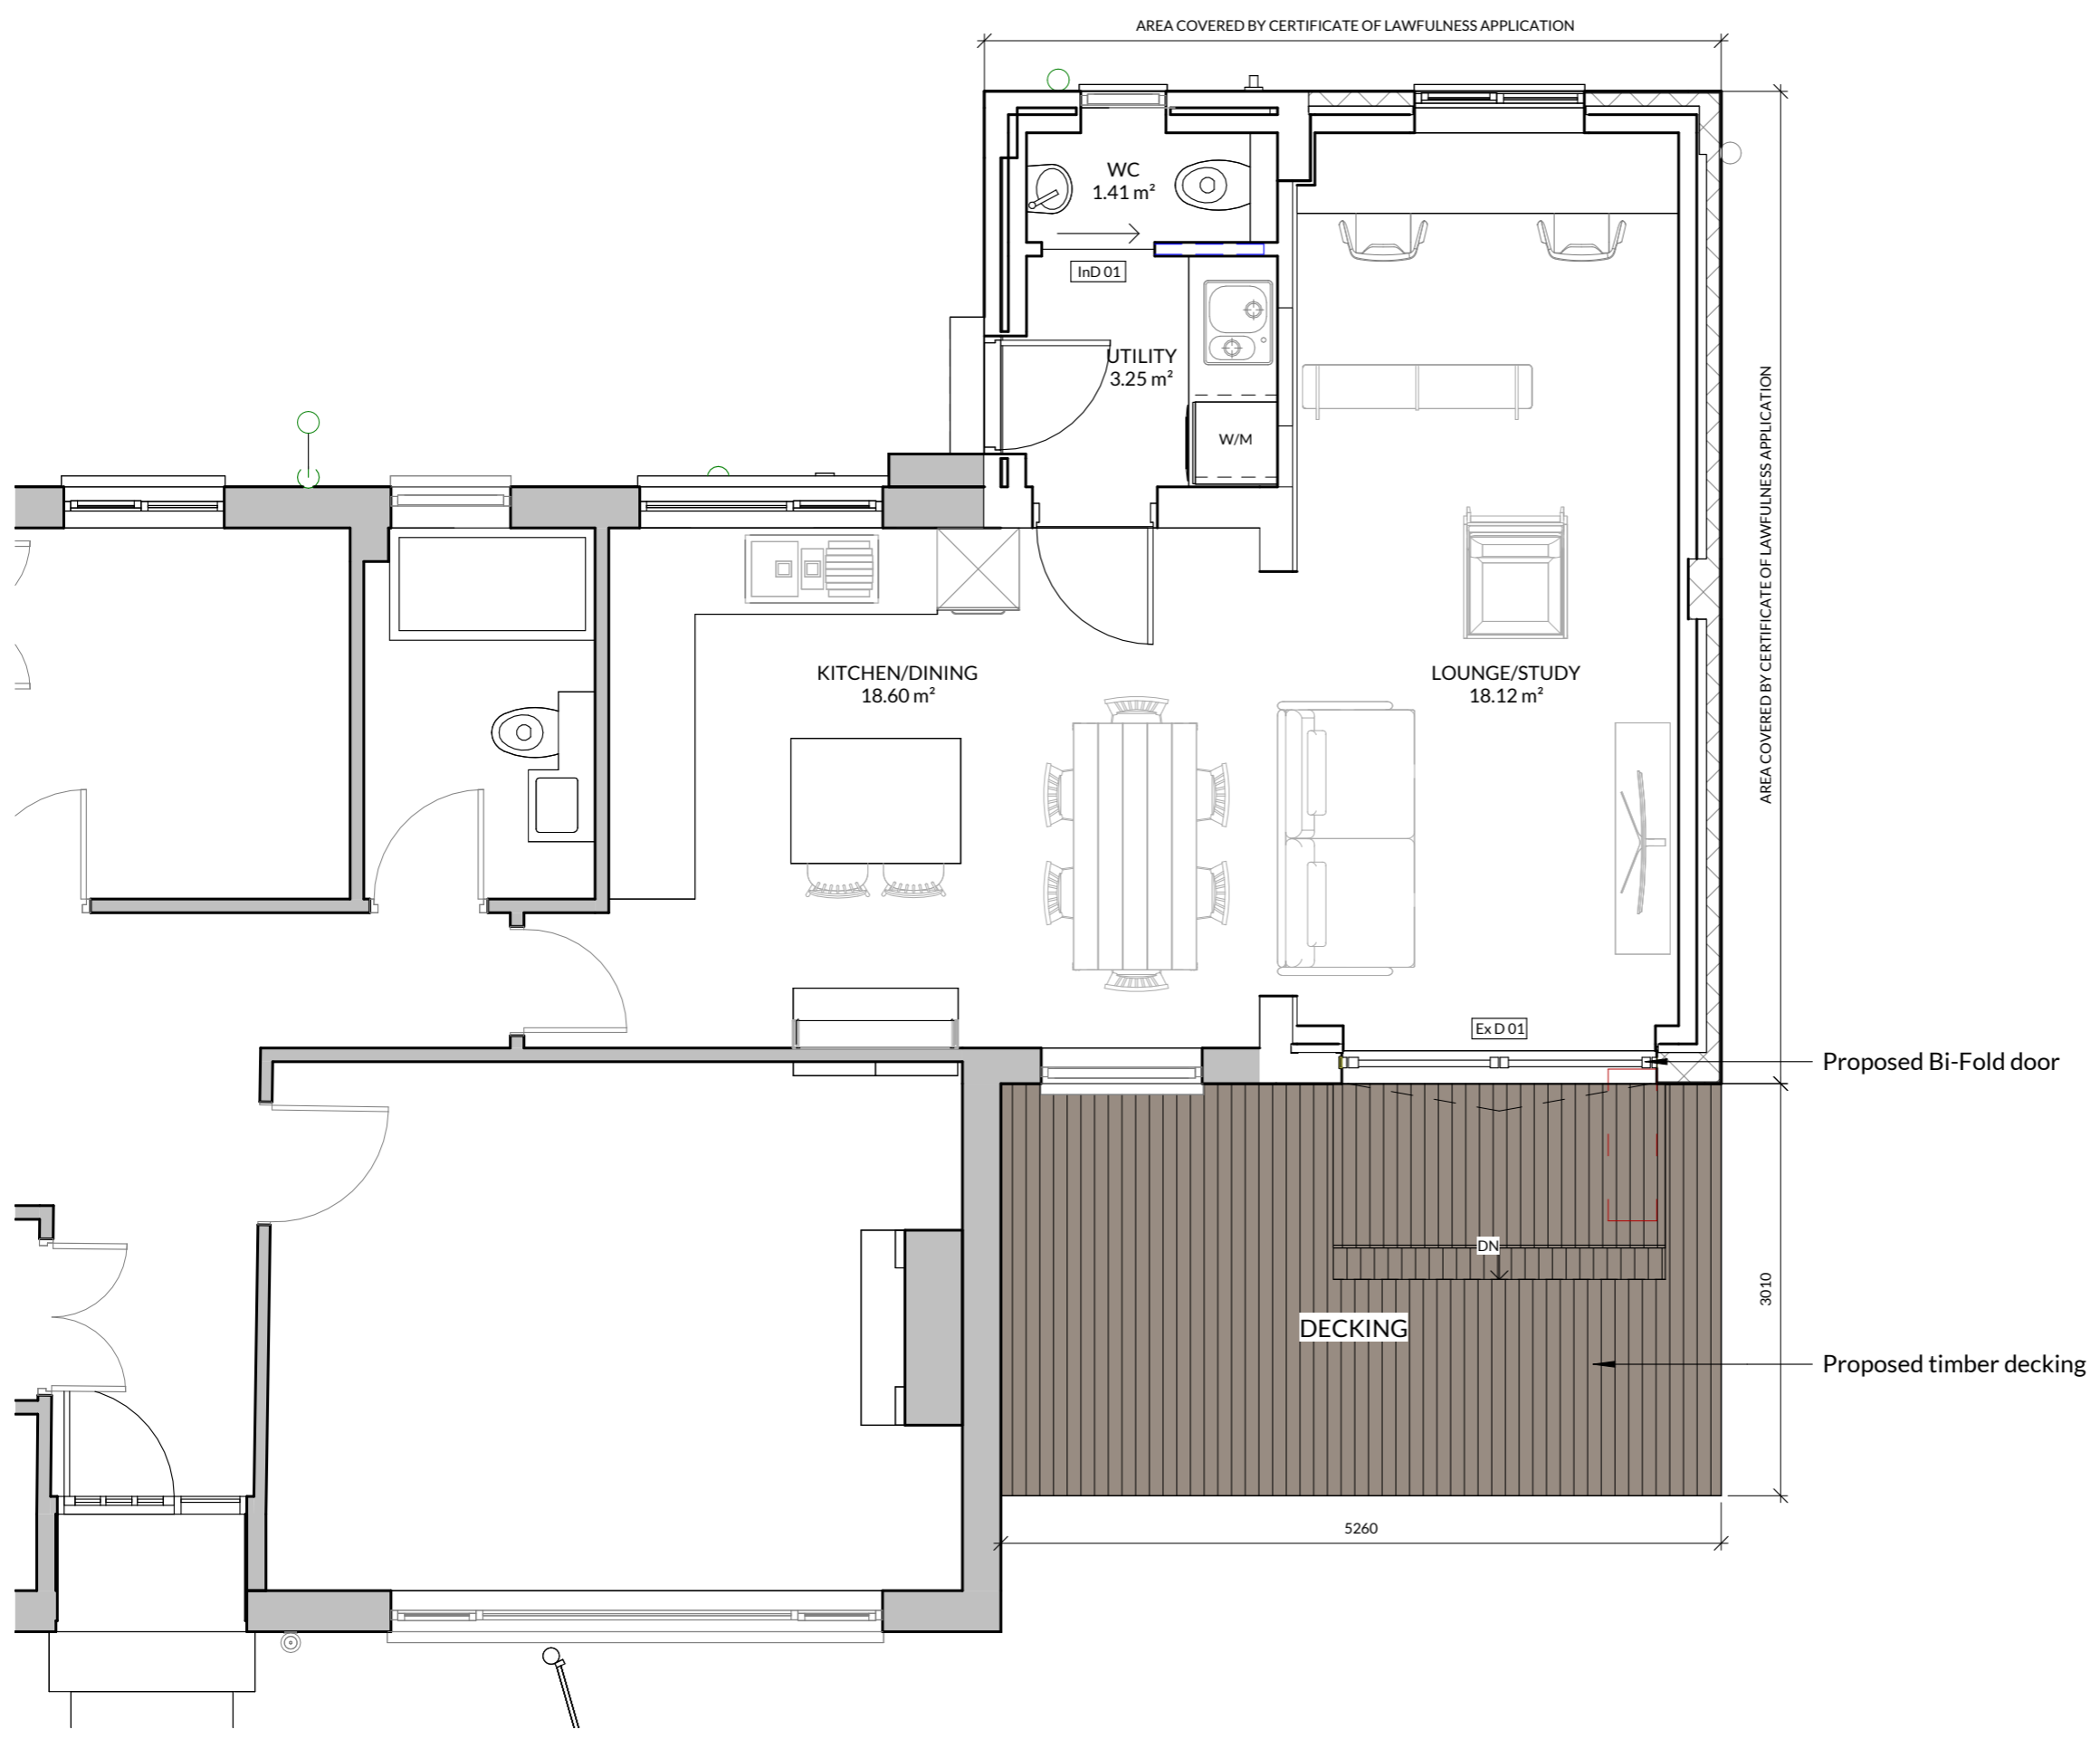

Proposed Bi-Fold door

Proposed timber decking



**HOKO**  
THE HOMEOWNERS ARCHITECT

Project The Sheiling, Burnside, Eddleston, EH45 8QP

Client EWAN ANDERSON

Project No. L23065

Drawing No. 200

Title GROUND FLOOR PLAN

Scale 1:50@A3

Revision B

Status DETAILED DESIGN

Drawn MH

Date 08.08.23

**1** GROUND FLOOR PLAN  
1:50