


Responsibility is not accepted for errors made by others in scaling from this drawing. All construction information should be taken from figured dimensions only. All dimensions are in millimetres unless otherwise stated. All dimensions to be verified on site before proceeding with the work. Any discrepancies to be notified in writing to Architect immediately

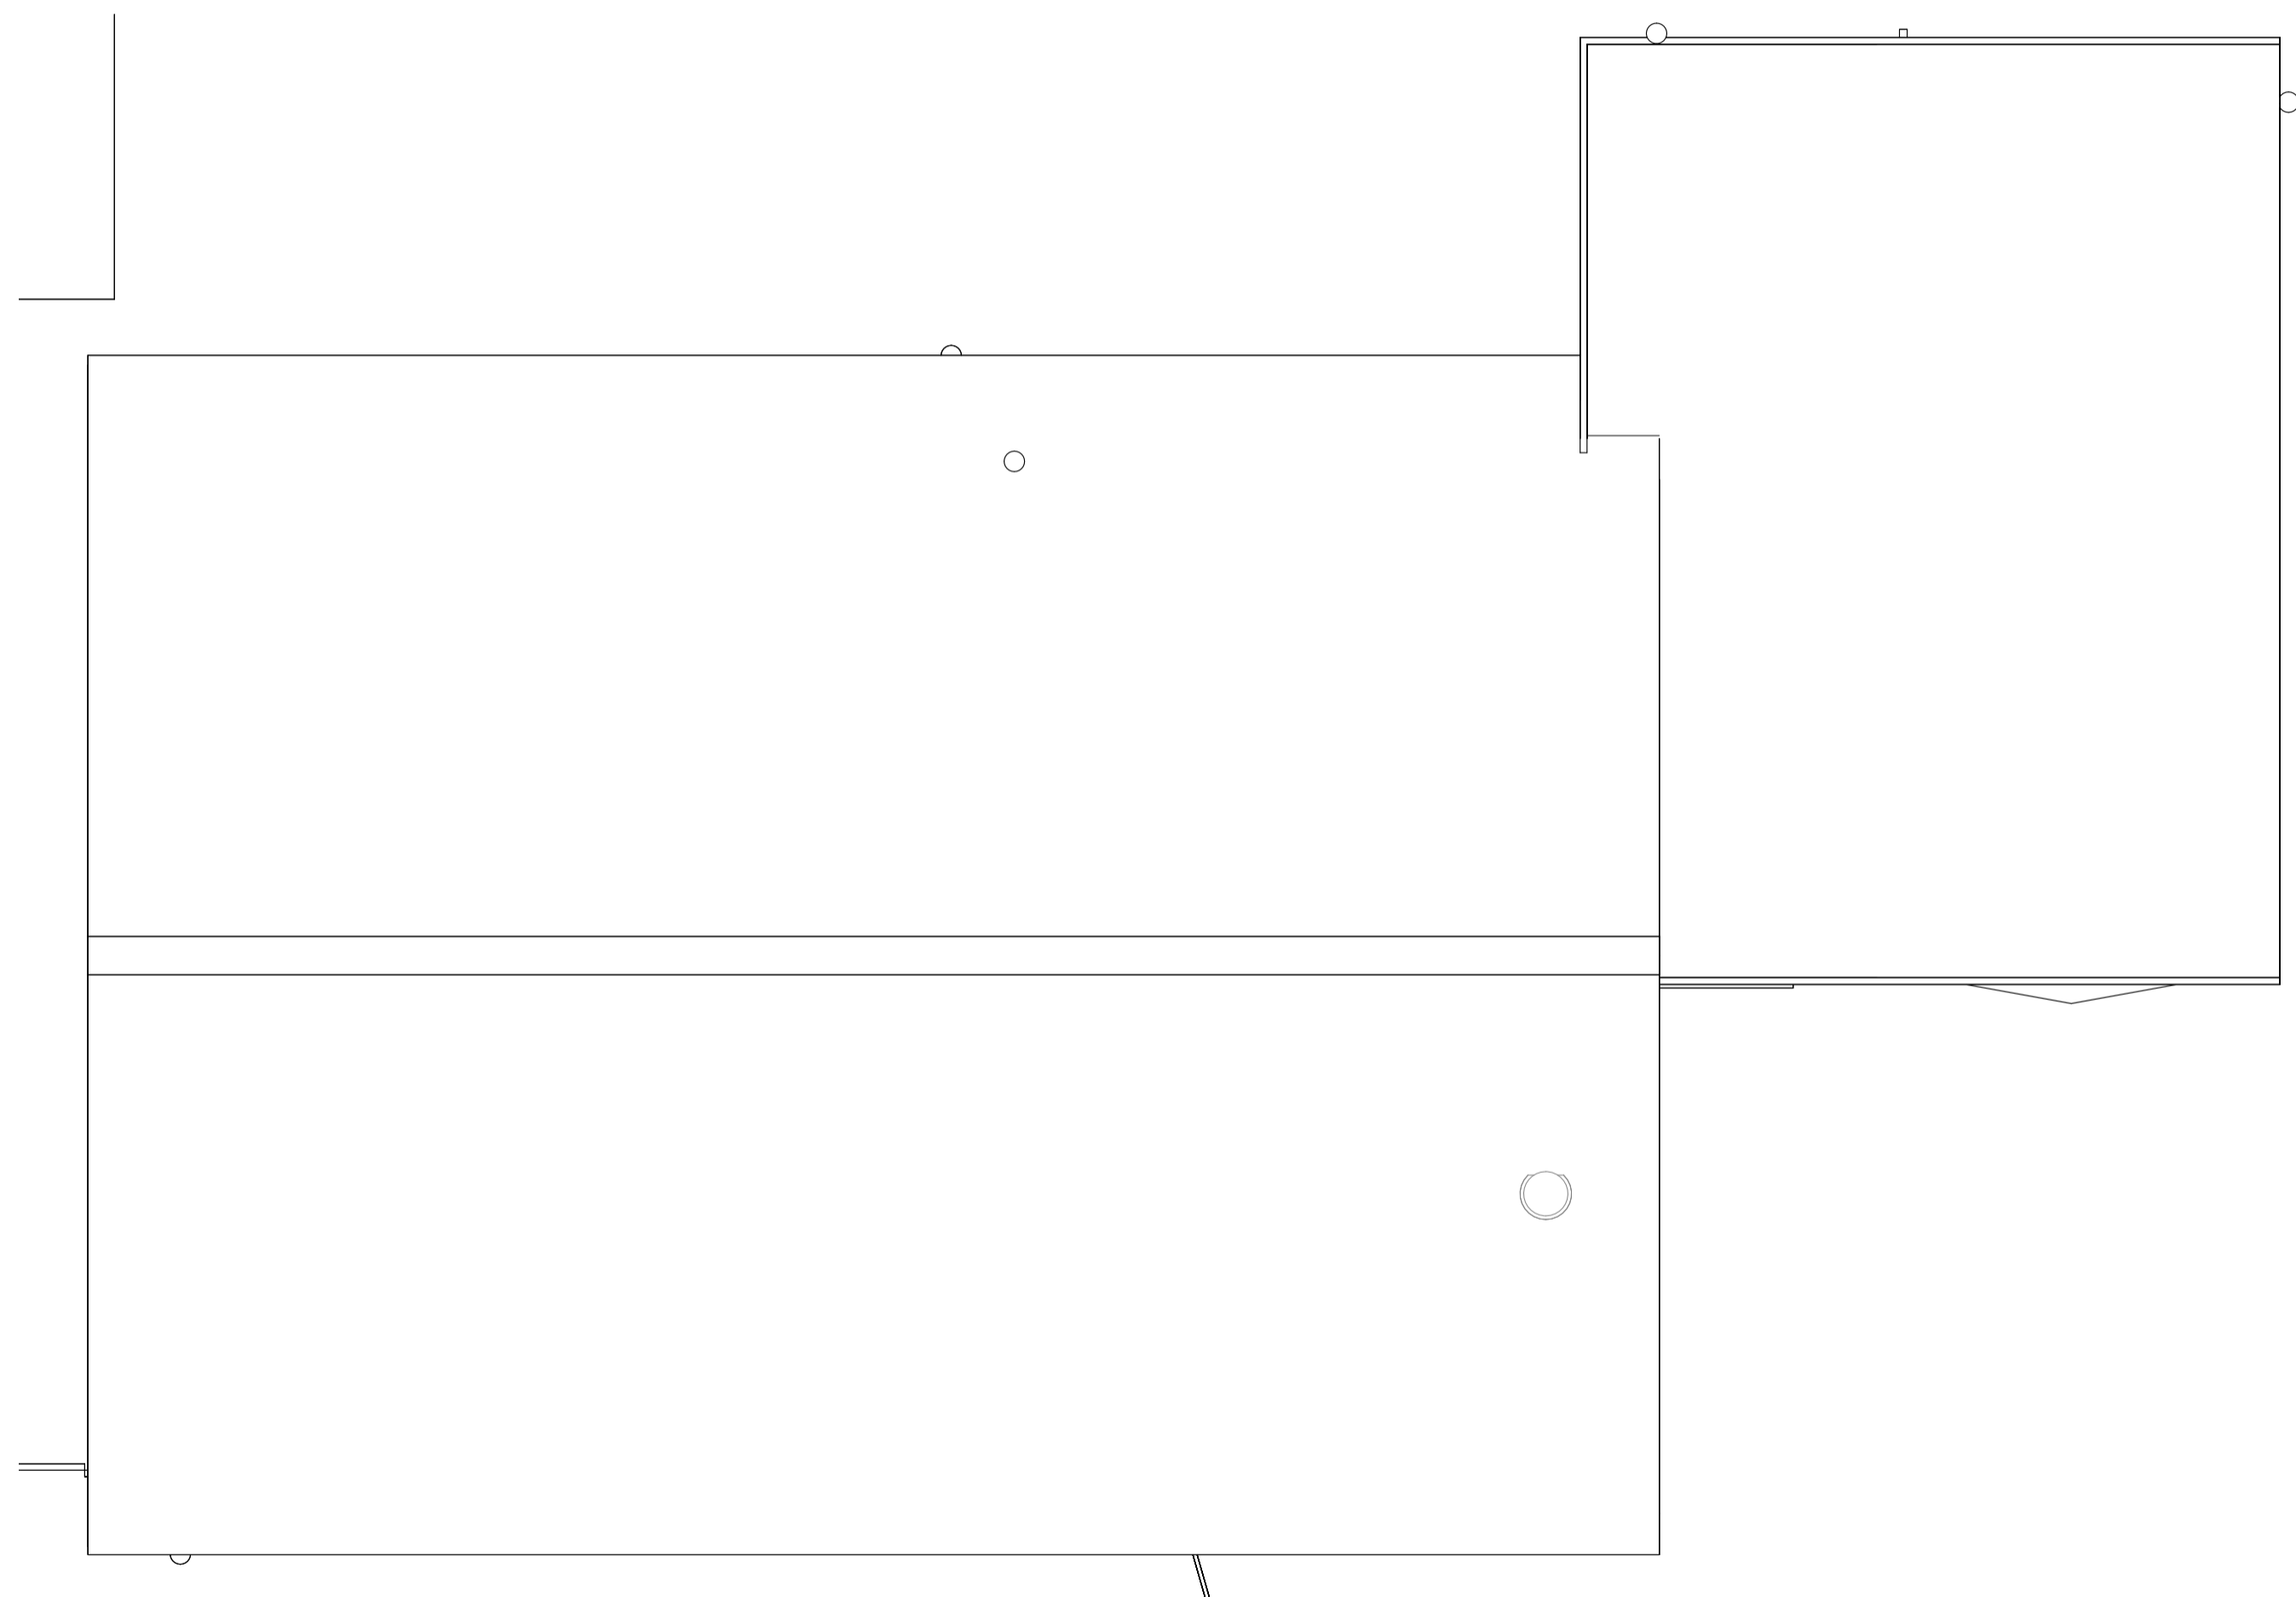

1 ROOF PLAN - AS EXISTING
1:50

Revision History

Rev.	Description	Date	By
------	-------------	------	----



HOKO
THE HOMEOWNERS ARCHITECT

Project The Sheiling, Burnside, Eddleston, EH45 8QP

Client	EWAN ANDERSON
Project No.	L23065
Drawing No.	004
Title	ROOF PLAN - AS EXISTING
Scale	1:50@A2
Revision	
Status	EXISTING
Drawn	SG
Date	01/08/2023