


Revision History

Rev.	Description	Date	By
A	ADDITIONAL SUPPORTING DOCUMENTATION	11/01/24	MH

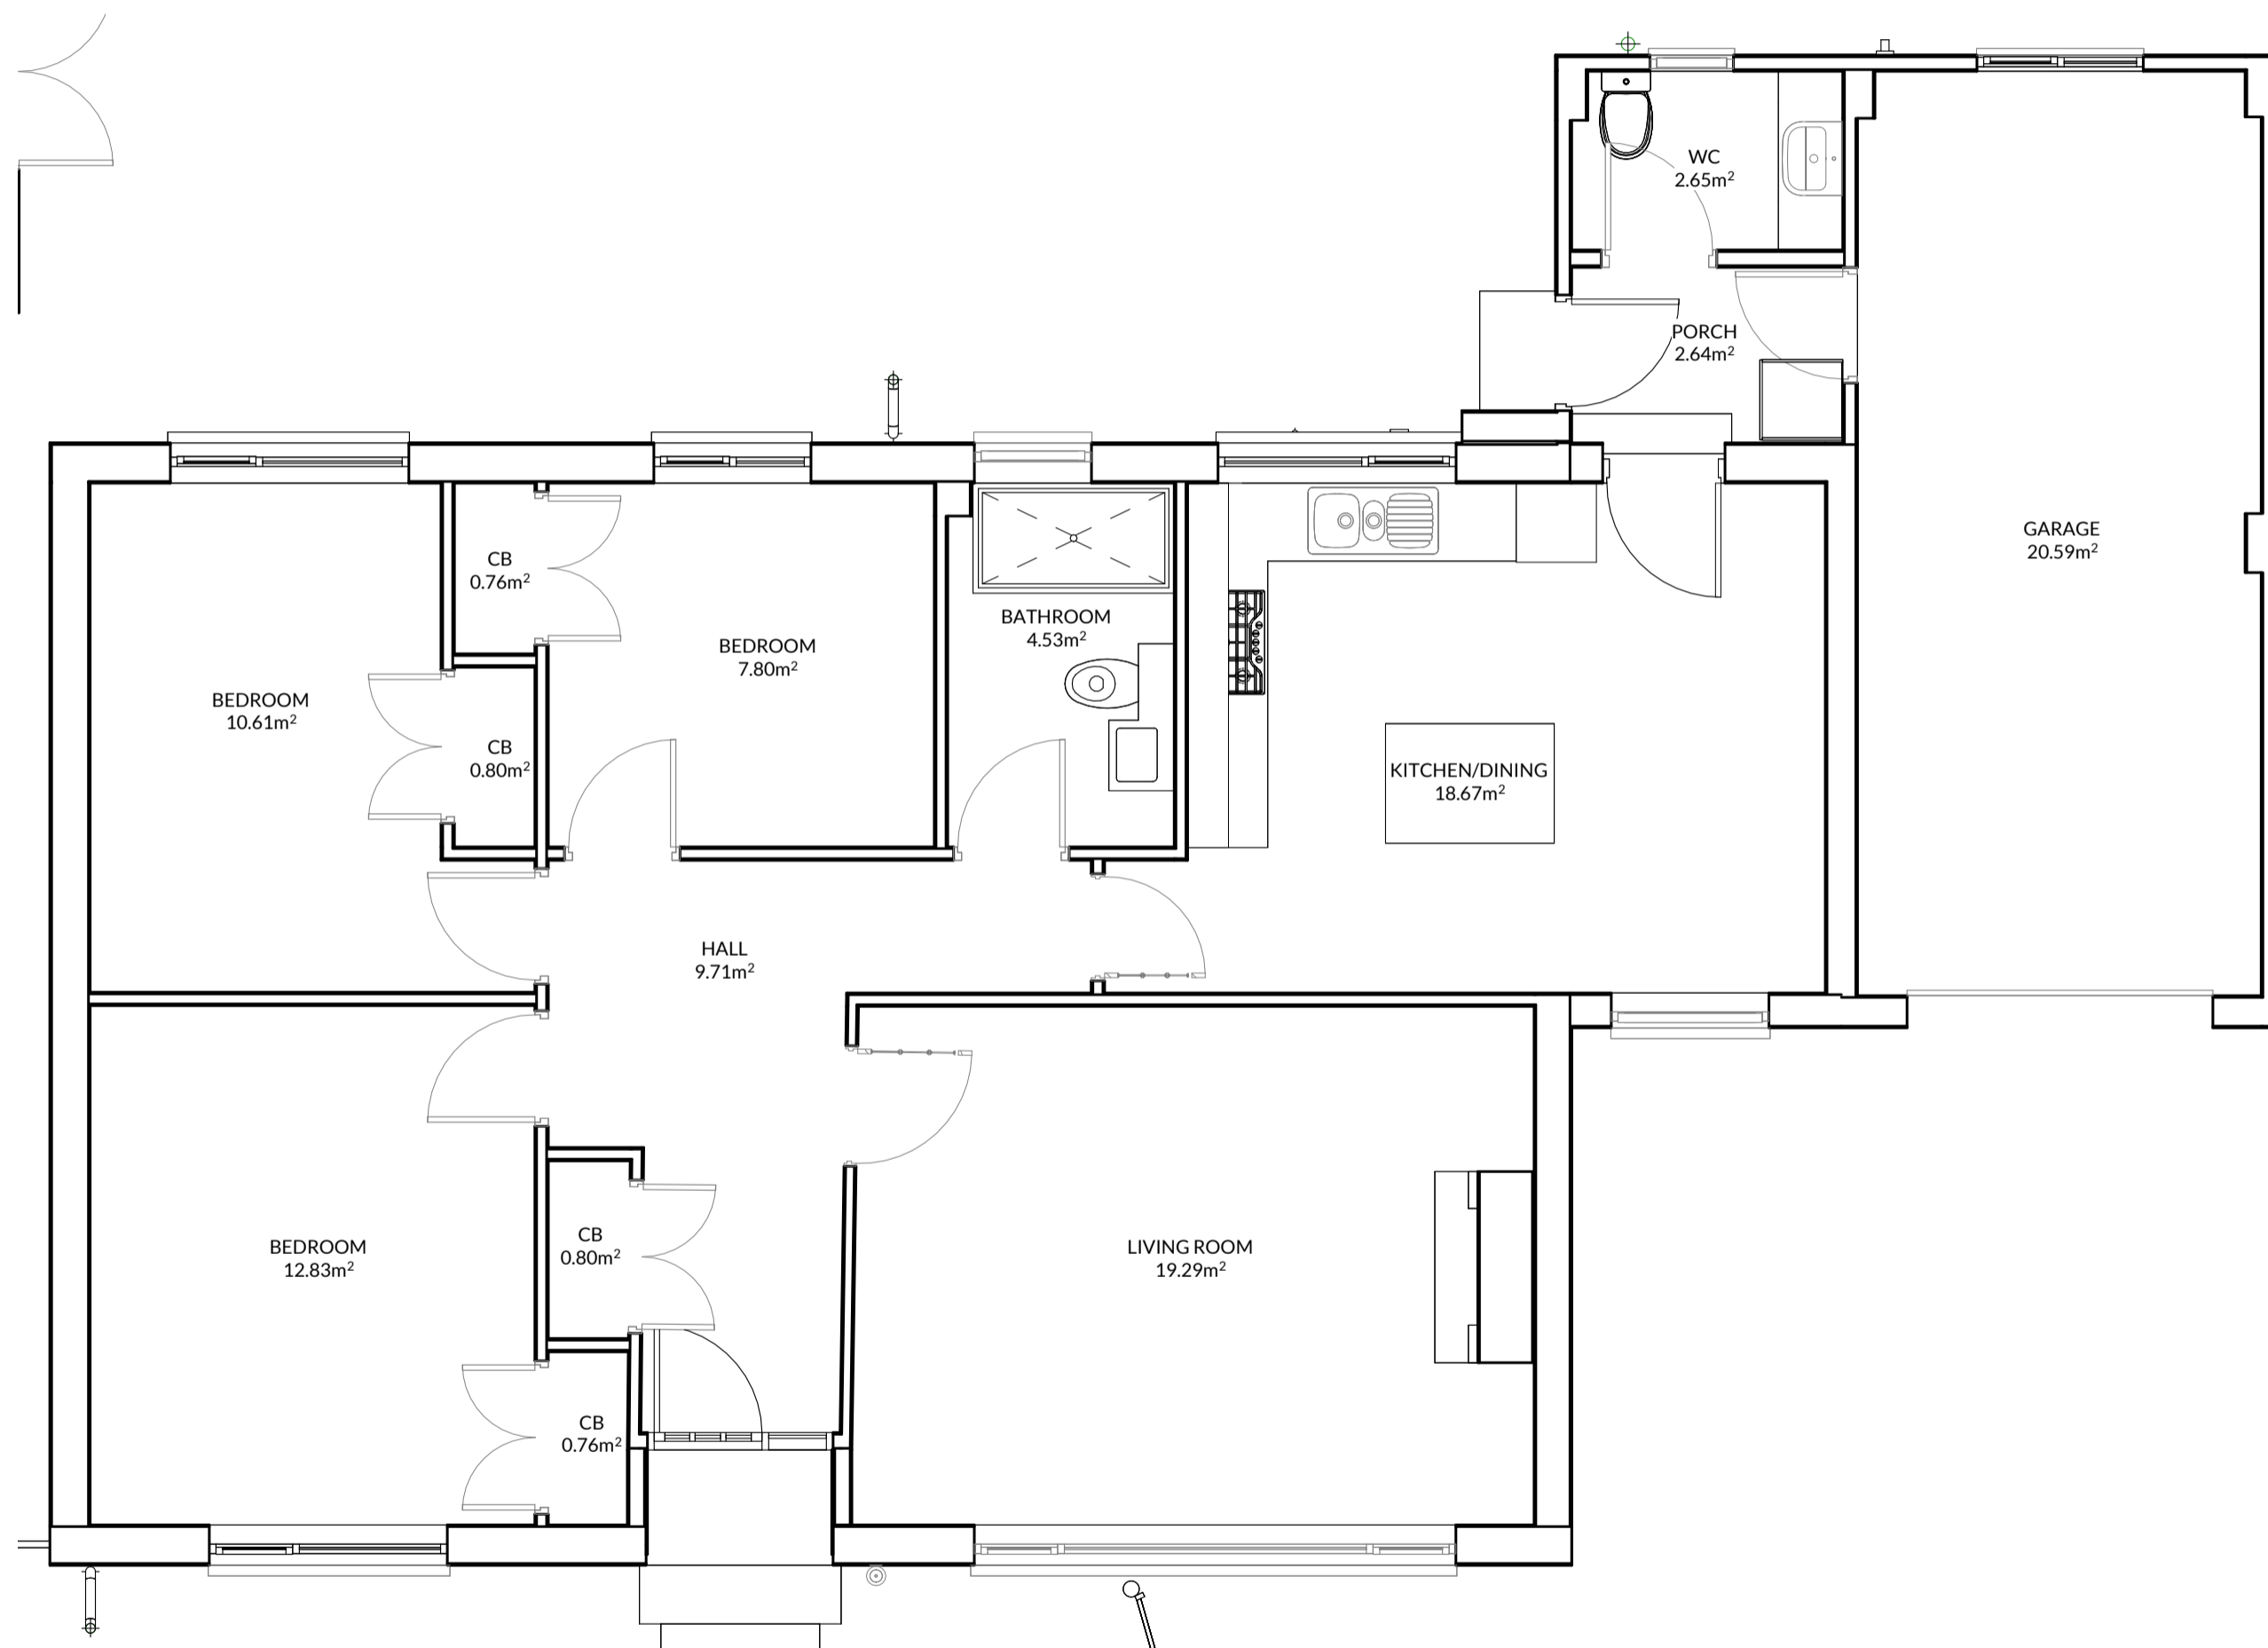

1 GROUND FLOOR PLAN - AS EXISTING
1:50



HOKO
THE HOMEOWNERS ARCHITECT

Project The Sheiling, Burnside, Eddleston, EH45 8QP

Client EWAN ANDERSON

Project No. L23065

Drawing No. 000

Title GROUND FLOOR PLAN - AS EXISTING

Scale 1:50@A2

Revision A

Status EXISTING

Drawn SG

Date 01/08/23