


Responsibility is not accepted for errors made by others in scaling from this drawing. All construction information should be taken from figured dimensions only. All dimensions are in millimetres unless otherwise stated. All dimensions to be verified on site before proceeding with the work. Any discrepancies to be notified in writing to Architect immediately



Revision History

Rev.	Description	Date	By
C	ADDITIONAL SUPPORTING DOCUMENTATION	11/01/24	MH
B	AMENDMENTS	11/09/23	MH
A	CONCEPT ISSUE	09/08/23	SG

 

HOKO
THE HOMEOWNERS ARCHITECT

Project The Sheiling, Burnside, Eddleston, EH45 8QP

Client EWAN ANDERSON

Project No. L23065

Drawing No. 204

Title ROOF PLAN


Scale 1:50@MH

Revision C

Status DETAILED DESIGN

Drawn MH

Date 01.09.23

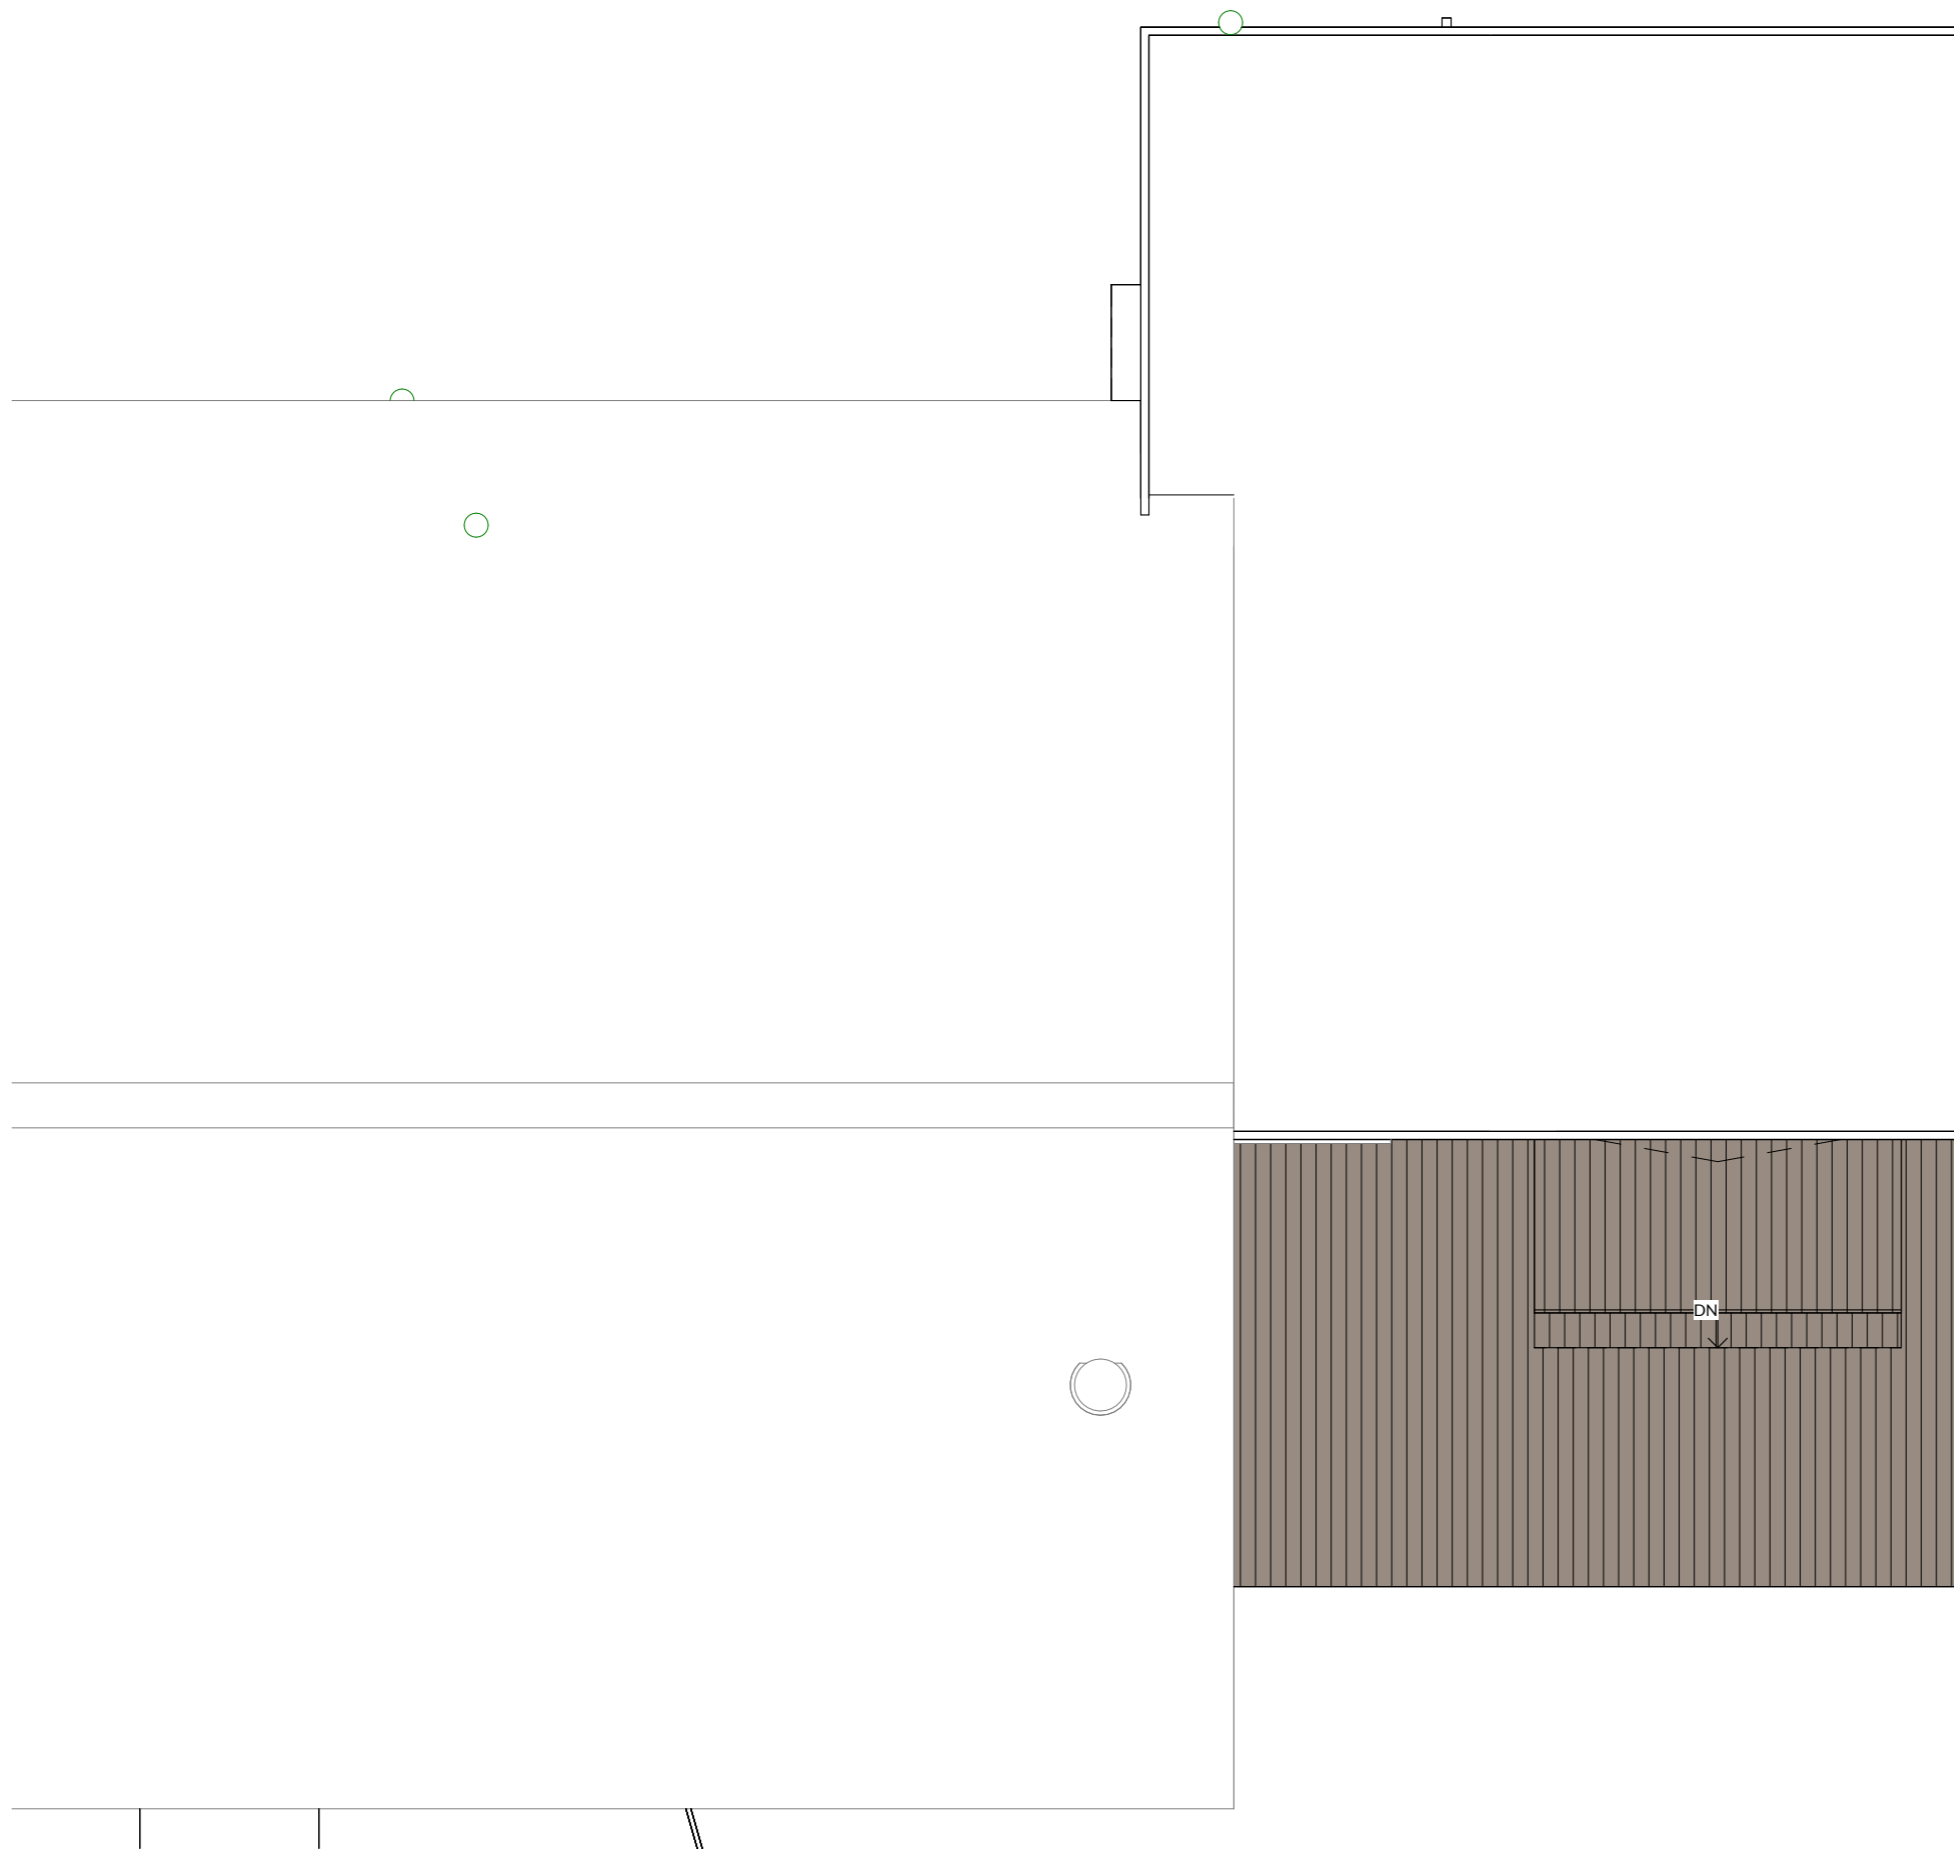

1 ROOF PLAN
1:50