


NOTES

- Do not scale from this drawing -
- Report any discrepancies to the Architect
- Check dimensions on site prior to starting work

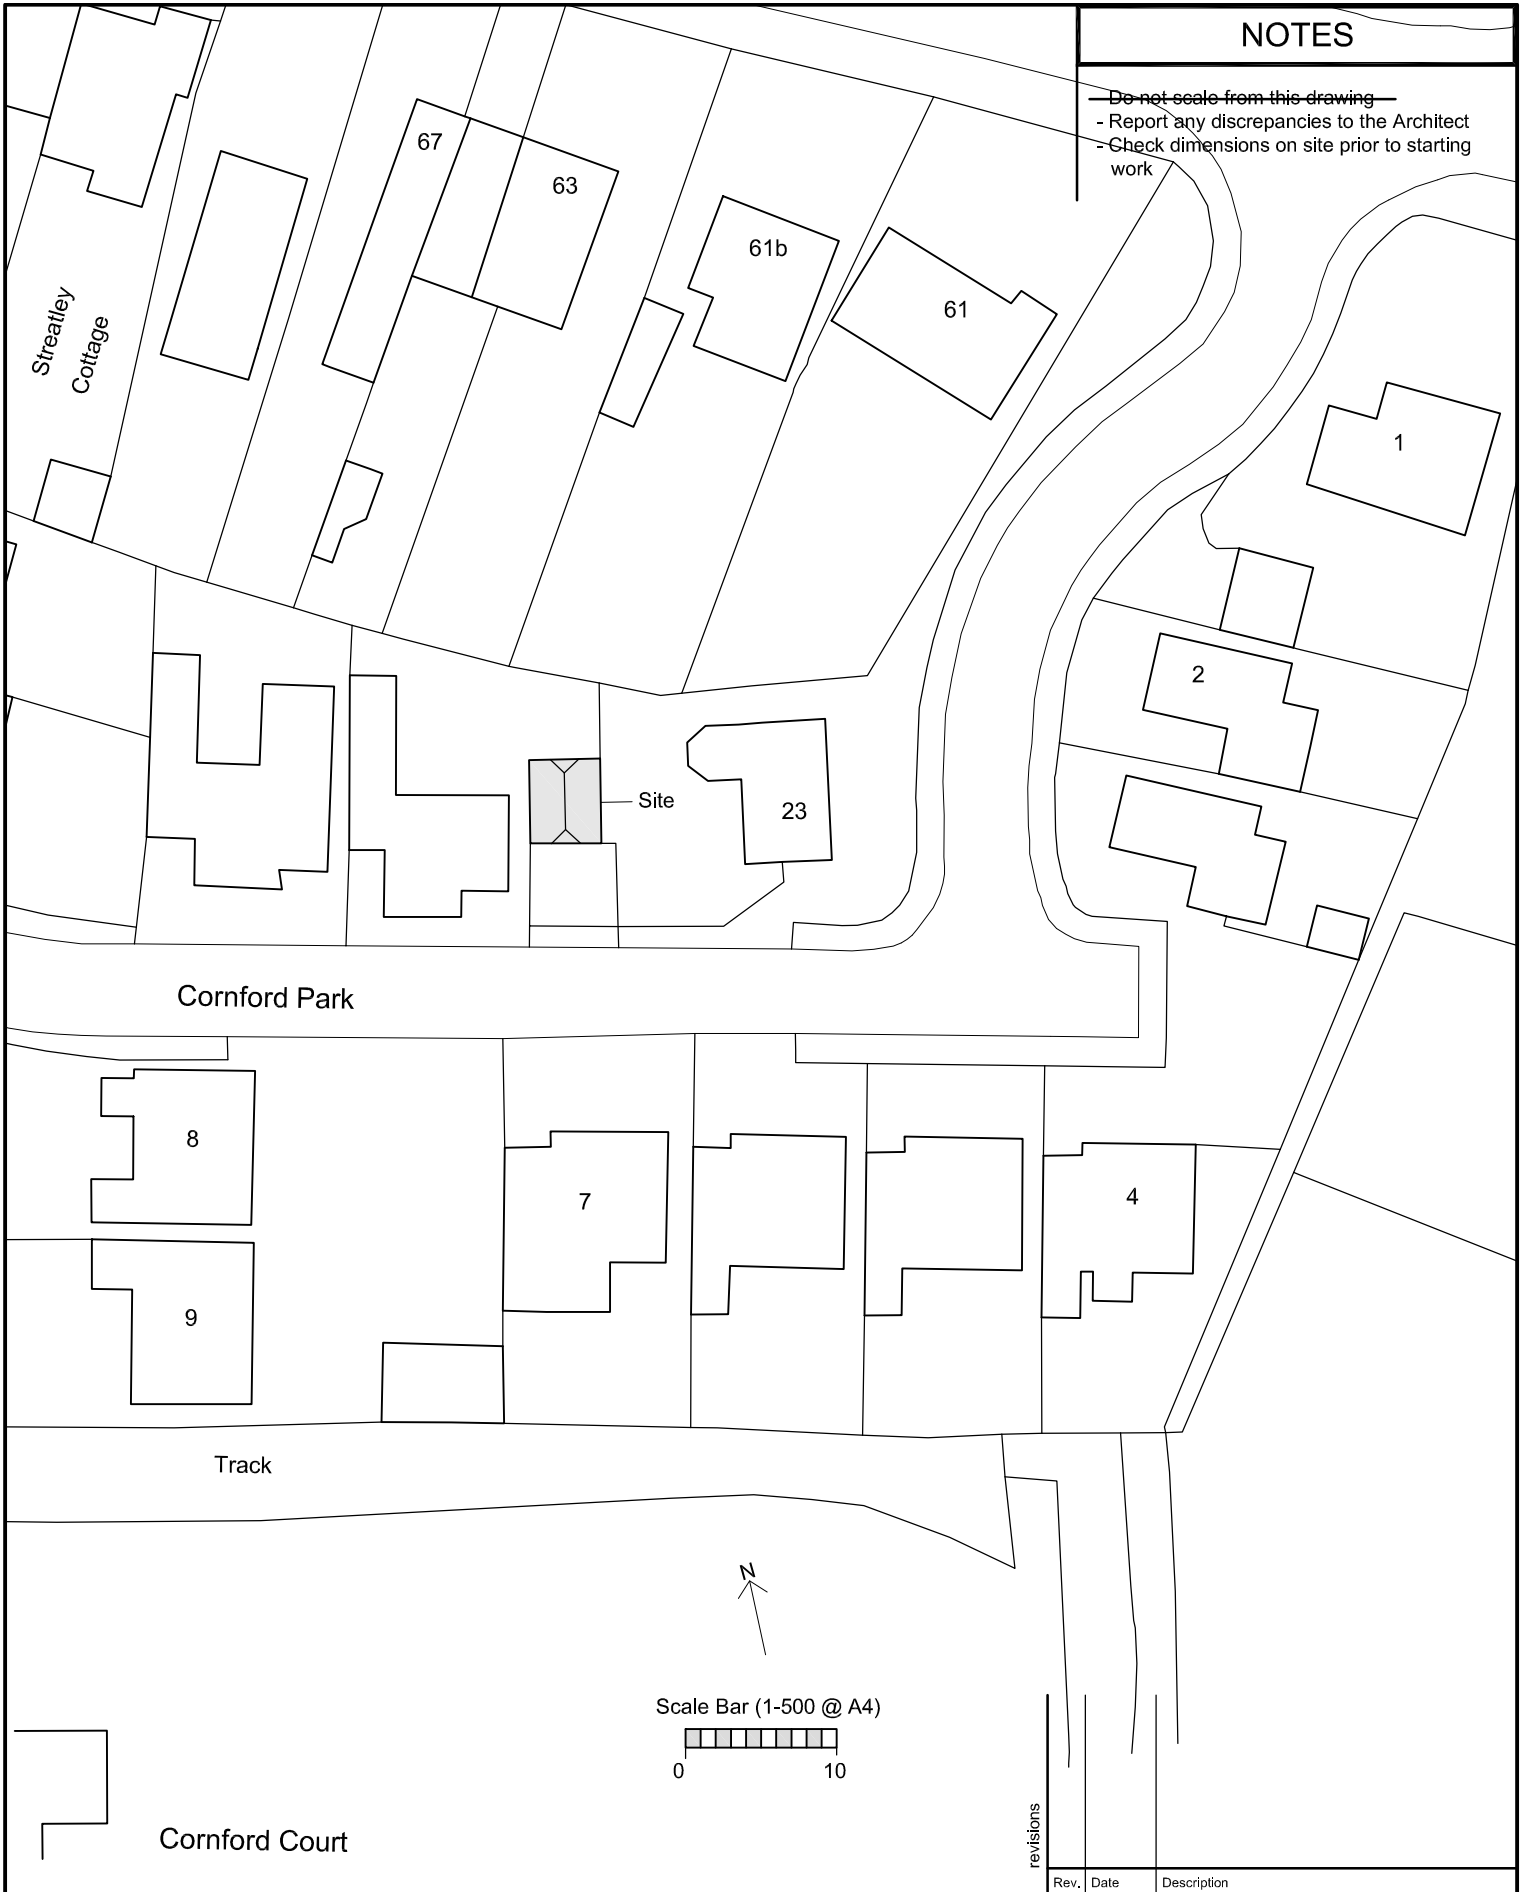

revisions

Rev.	Date	Description

Job Title:
 Garage Conversion to Family Annexe
 23 Cornford Park
 Pembury
 Tunbridge Wells
 Kent TN2 4PW

RDM Architects
 Hunters, Langton Road
 Langton Green, Tunbridge Wells
 Kent TN3 0BA
 Mob:07914 633850
 rdmarchitects1@gmail.com

Date:
 Jan 24
 Drawn By:
 RDM
 Scale:
 1 / 500@A4

Drawing Title:
Site Plan
 Drawing Number: G/2
 Rev.: