


notes

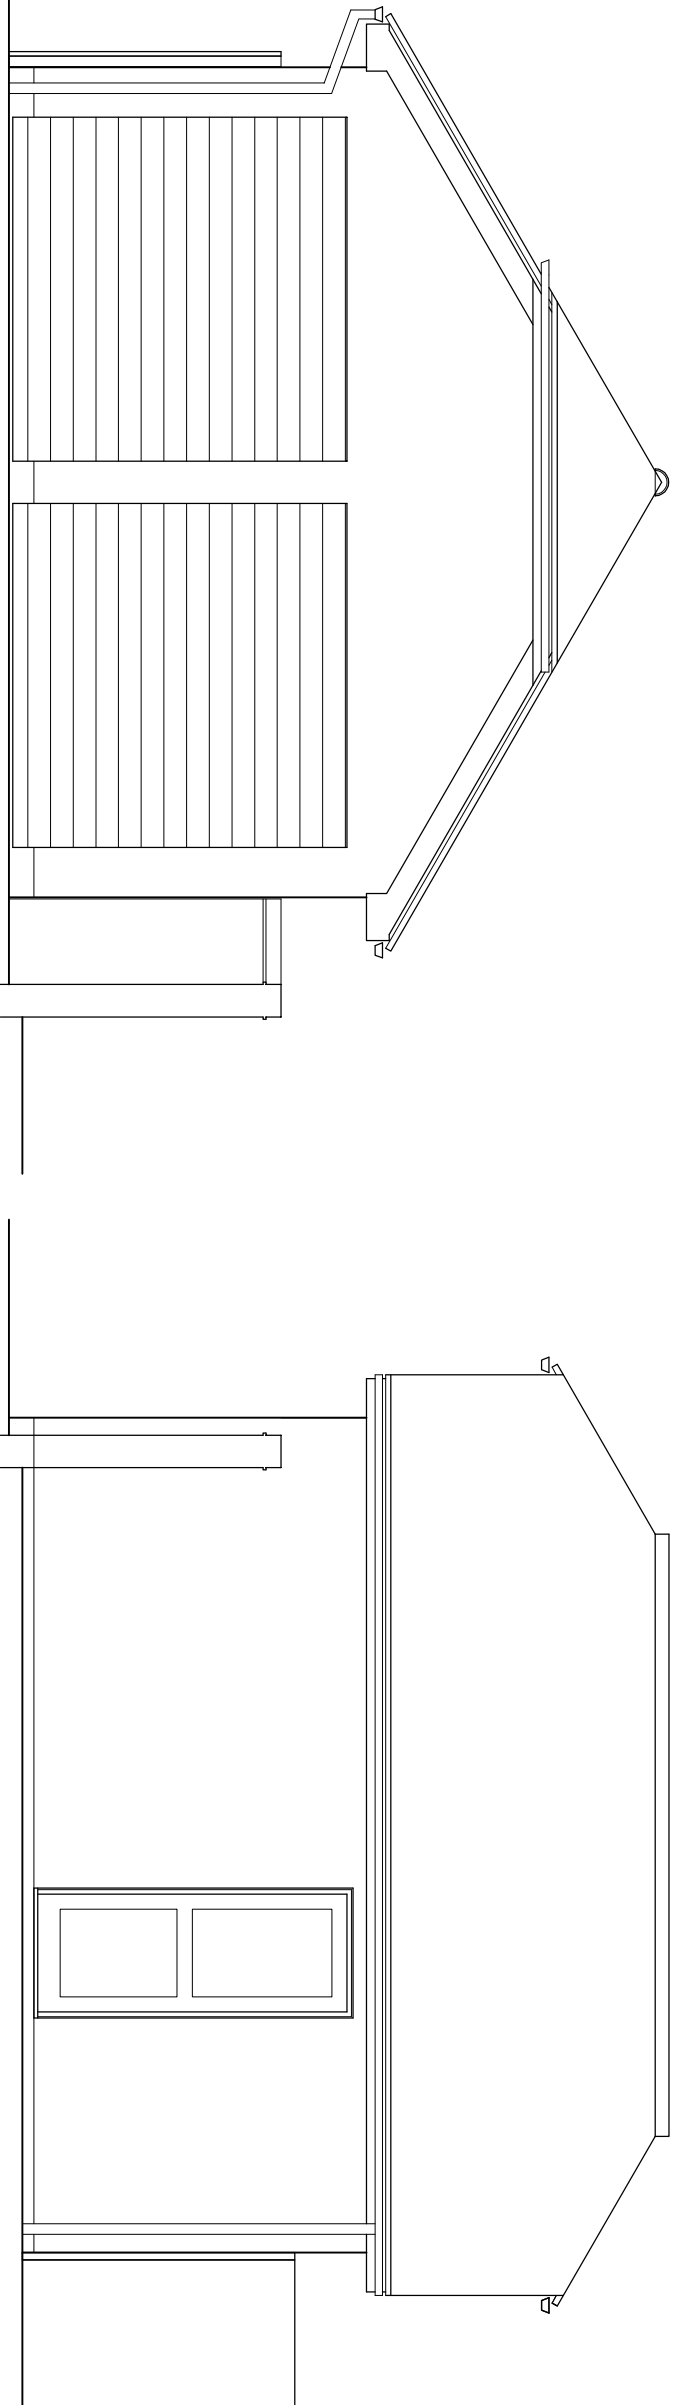

Front Elevation (South)

Side Elevation (East)

revisions

rev.	date	description

Richard Marsh ARB
RDM Architects
Hunters
Langton Road
Langton Green
Kent TN3 0BA
07914 633850
rdmarchitects1@gmail.com

job title:

Garage Conversion to Family Annexe
23 Cornford Park
Pembury
Turnbridge Wells
Kent TN2 4PW

drawing title:

Existing Elevations

scale:

1:50 @ A3
1:100 @ A4

drawn by:

RDM


date:

Jan 2024

drawing number:

G / 4

rev.:

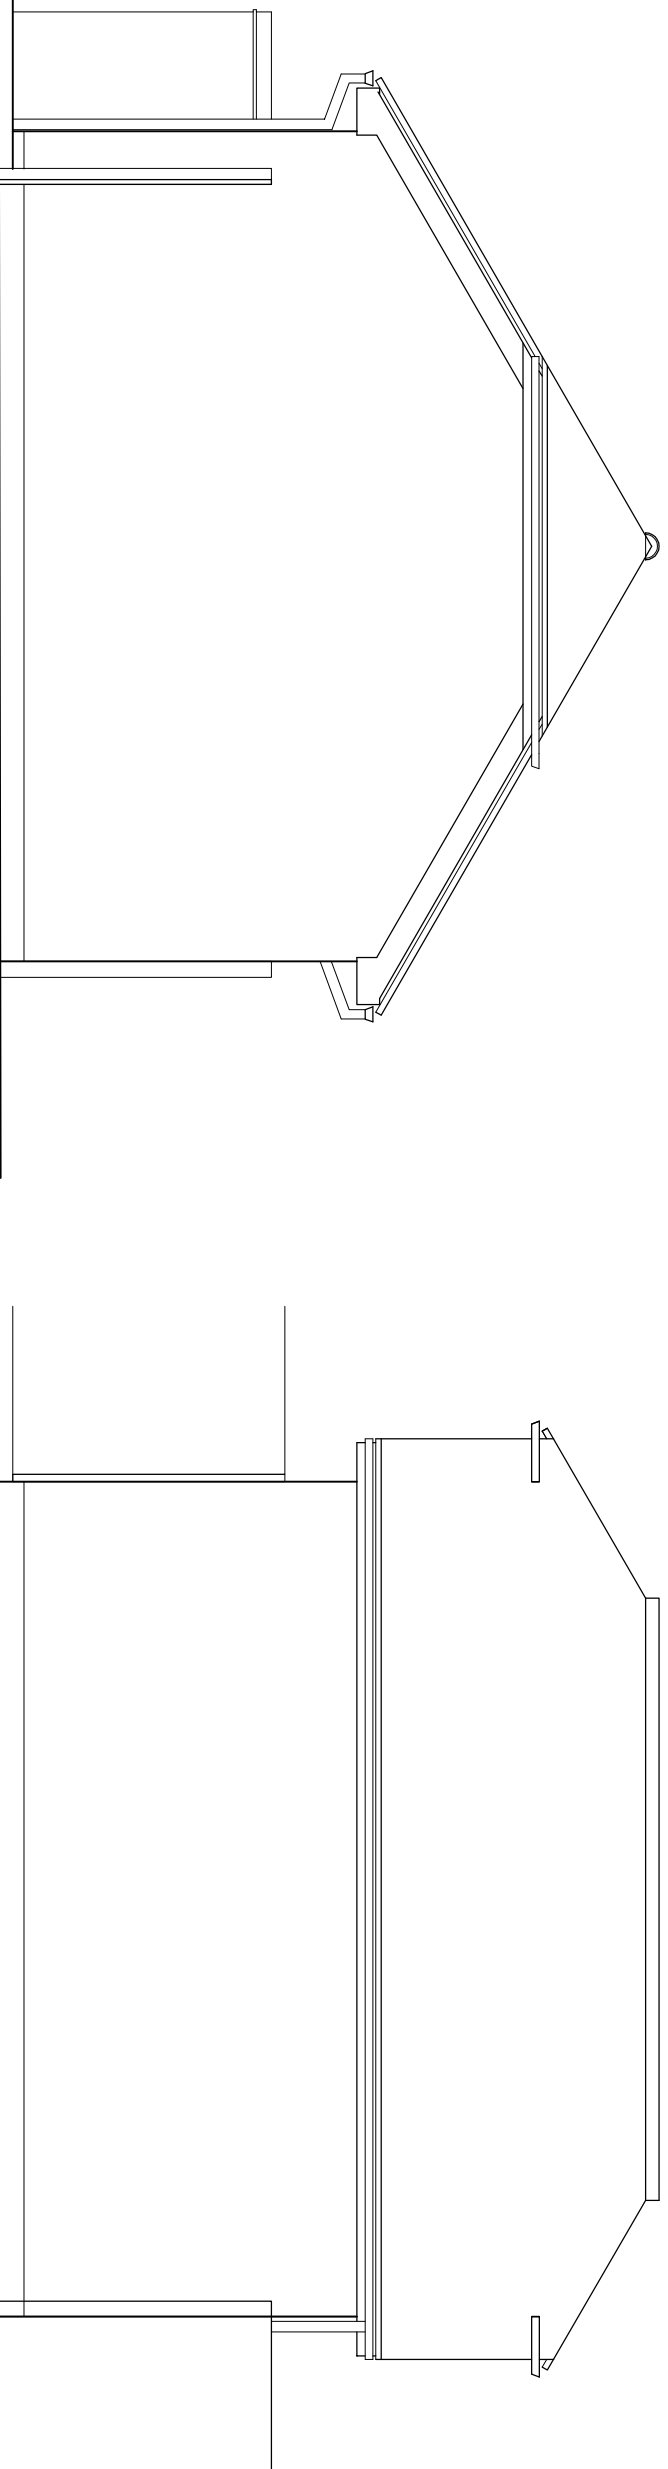

Rear Elevation (North)

Side Elevation (West)

Scale Bar (1-50 @ A3)

