

notes

revisions		
rev.	date	description

Richard Marsh ARB
RDM Architects
Hunters
Langton Road
Langton Green
Kent TN3 0BA
07914 633850
rdmarchitects1@gmail.com

job title:
Garage Conversion to Family Annexe
23 Cornford Park
Pembury
Tunbridge Wells
Kent TN2 4PV


drawing title:
Existing Floor and Roof Plan

scale:
1:50 @ A3
1:100 @ A4


drawn by:
RDM

date:
Jan 2024


drawing number:
G / 3

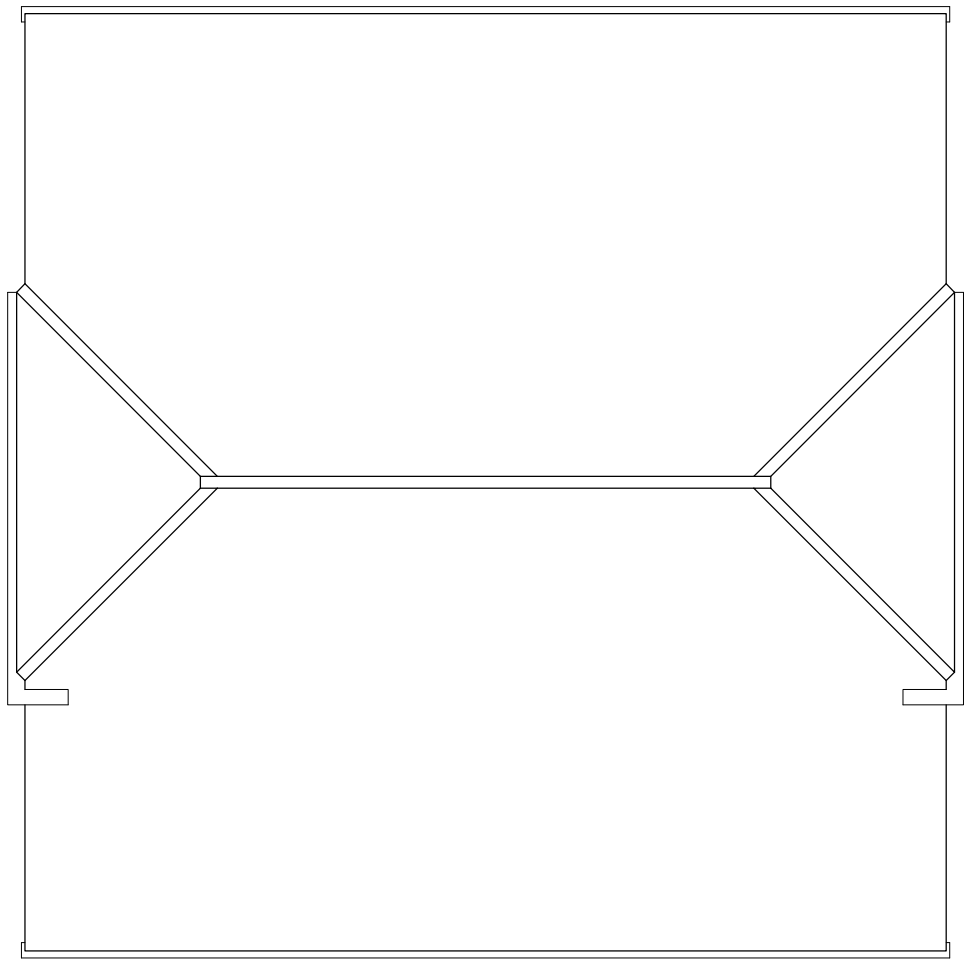

Roof Plan

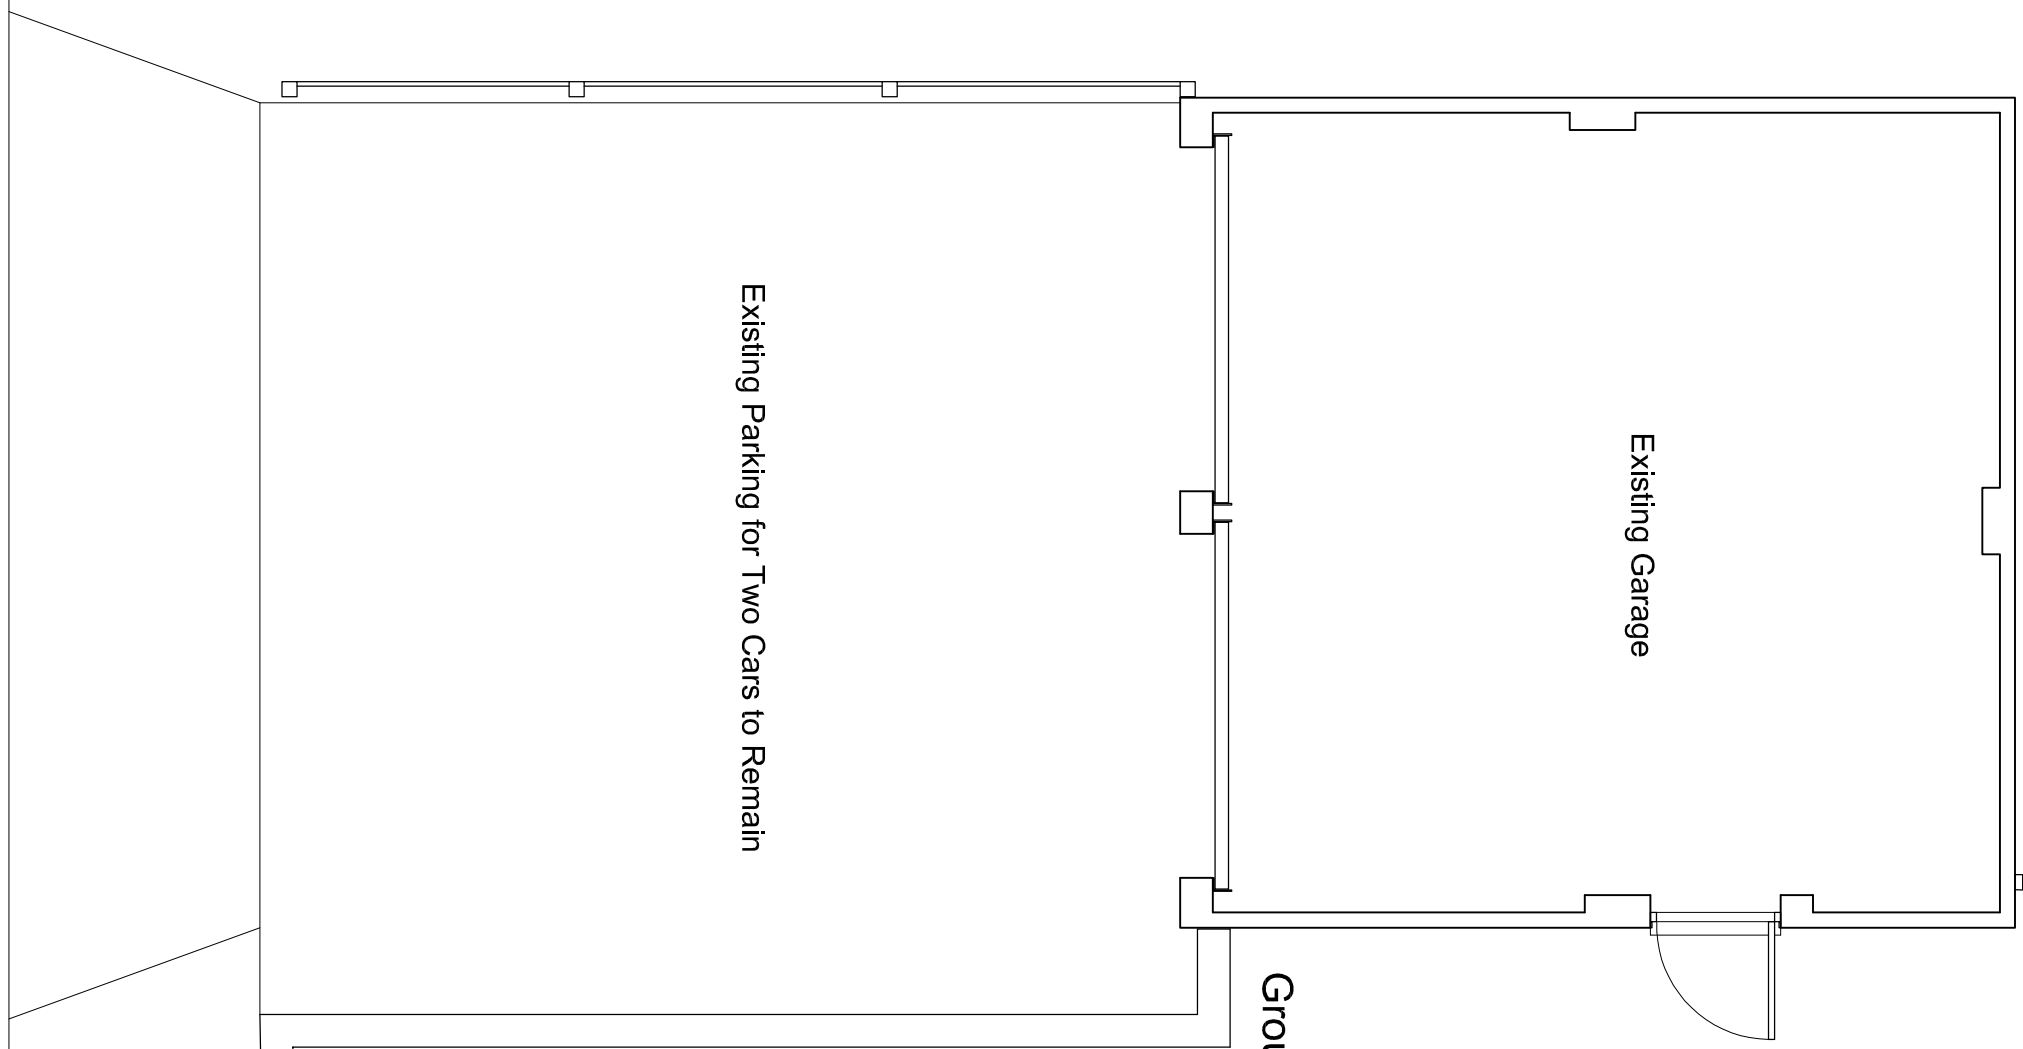

Ground Floor Plan

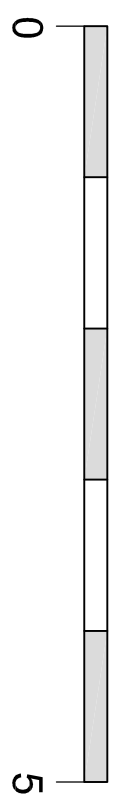

Scale Bar (1-50 @ A3)