

Drawing Status
Proposed

This drawing is © Blue Umbrella Architectural 2021 and is not to be copied, reproduced or re-distributed either in whole or in part without the prior written permission of the originator.

The originator shall have no responsibility for any liability, loss, cost, damage or expense arising from or relating to any use of this document other than for its intended purpose on this project.

This drawing shall be read in conjunction with all other relevant drawings, specifications and associated documentation. Any discrepancies, errors or omissions are to be reported to the originator before proceeding with work.

All dimensions are to be checked on site by the contractor prior to proceeding with any work. This drawing shall not be scaled to ascertain any dimensions, work to figured dimensions only.

DISCLAIMER
When this drawing is issued in CAD, it is an uncontrolled version issued for information only, to enable the recipient to prepare their own documents/ drawings for which they are solely responsible.

SOFTWARE INTEROPERABILITY
Blue Umbrella Architectural has prepared this drawing using Autodesk REVIT Architecture.

Blue Umbrella Architectural does not accept liability for any loss or degradation of any information held in the drawing resulting from the translation from the original file format to any other file format or from the recipients reading of it in any other programme.

⚠ Hazard Identification		
ref	hazard	date

Rev	Revision Details	Drawn	Date	Check



Blue Umbrella Architectural
30 Tamarind Drive
Liverpool
L11 1JQ
t: 07828638342
e: nathan@buarchitectural.co.uk
www.buarchitectural.co.uk

Client
Mr Paul Melia

Project
35 Tower Hill
Ormskirk, L39 2EE


Drawing Title
Proposed Site Plan & Elevations

Status Purpose of Issue
Planning

Drawn by NP Created 30.01.2024

Job no. 24-001 Scale 1 : 200 @ A3


Drg no.	Rev
24-001-L(00) 001	

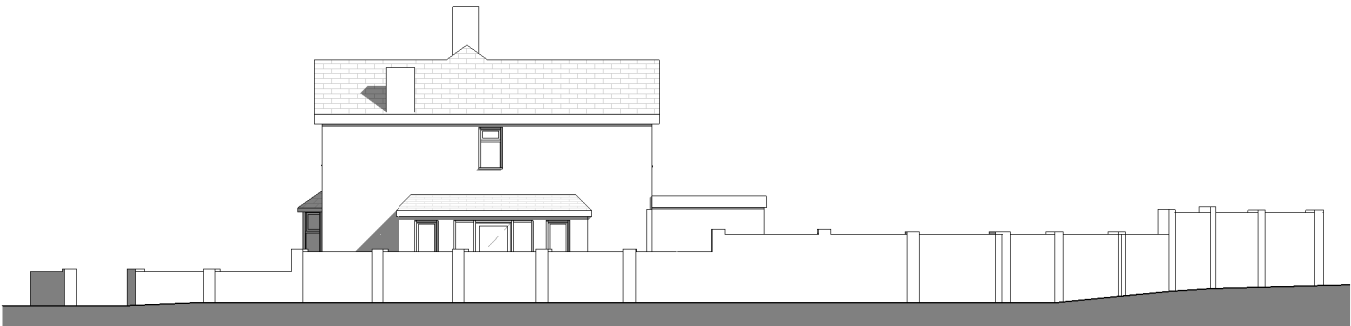


South Side Elevation
1 : 200



Front Elevation
1 : 200

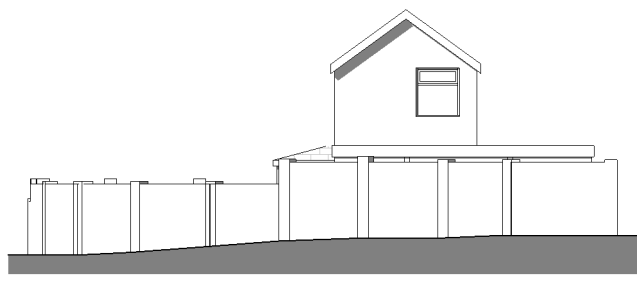


Rear Elevation
1 : 200

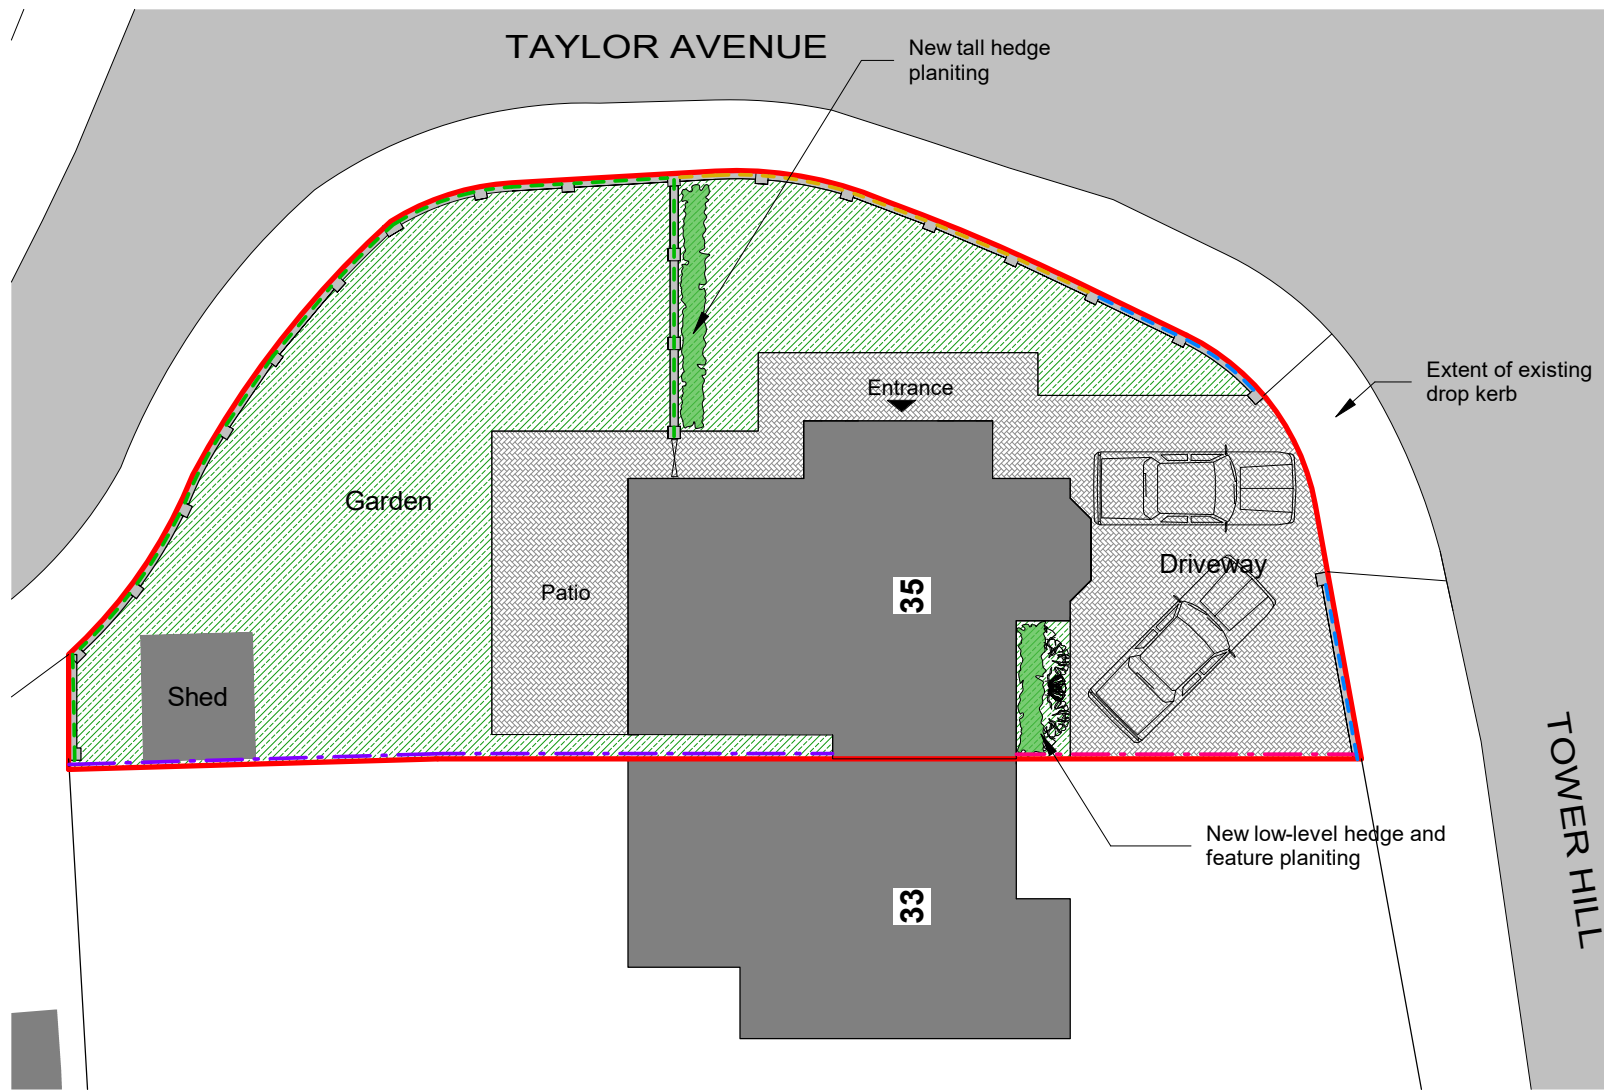

Site Plan
1 : 200

Site Key

- Red herringbone brick pavers
- Grass / soft landscaping
- 1m High brick garden wall
- 1.5m High brick garden wall
- 2m High brick garden wall
- 2m High existing panel fence
- 1m High existing panel fence
- Site demise

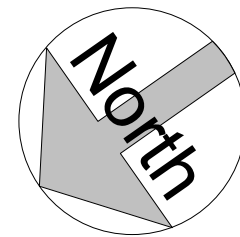

0m 4m 8m 12m 16m
VISUAL SCALE 1:200 @ A3