



Site Plan

1 : 200

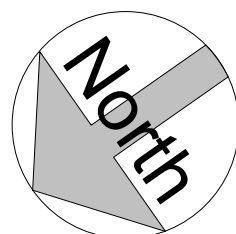


Location Plan

1 : 1250

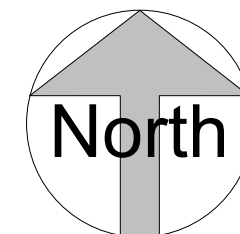

0m 25m 50m 75m 100m

 

VISUAL SCALE 1:1250 @ A3

0m 4m 8m 12m 16m



VISUAL SCALE 1:200 @ A3

Drawing Status

Existing

This drawing is © Blue Umbrella Architectural 2021 and is not to be copied, reproduced or re-distributed either in whole or in part without the prior written permission of the originator.

The originator shall have no responsibility for any liability, loss, cost, damage or expense arising from or relating to any use of this document other than for its intended purpose on this project.

This drawing shall be read in conjunction with all other relevant drawings, specifications and associated documentation. Any discrepancies, errors or omissions are to be reported to the originator before proceeding with work.

All dimensions are to be checked on site by the contractor prior to proceeding with any work. This drawing shall not be scaled to ascertain any dimensions, work to figured dimensions only.

DISCLAIMER

When this drawing is issued in CAD, it is an uncontrolled version issued for information only, to enable the recipient to prepare their own documents/ drawings for which they are solely responsible.

SOFTWARE INTEROPERABILITY

Blue Umbrella Architectural has prepared this drawing using Autodesk REVIT Architecture.

Blue Umbrella Architectural does not accept liability for any loss or degradation of any information held in the drawing resulting from the translation from the original file format to any other file format or from the recipients reading of it in any other programme.

Hazard Identification

ref	hazard	date

Rev	Revision Details	Drawn	Date	Check



Blue Umbrella Architectural
30 Tamarind Drive
Liverpool
L11 1JQ

t: 07828638342
e: nathan@buarchitectural.co.uk
www.buarchitectural.co.uk

Client

Mr Paul Melia

Project

35 Tower Hill
Ormskirk, L39 2EE

Drawing Title

Existing Site & Location Plan

Status Purpose of Issue

Planning

Drawn by NP Created 26.01.2024

Job no. 24-001 ScaAs indicated @ A3

Drg no. 24-001-SU(00) 003 Rev