



# Existing Location Plan

Scale 1:1250

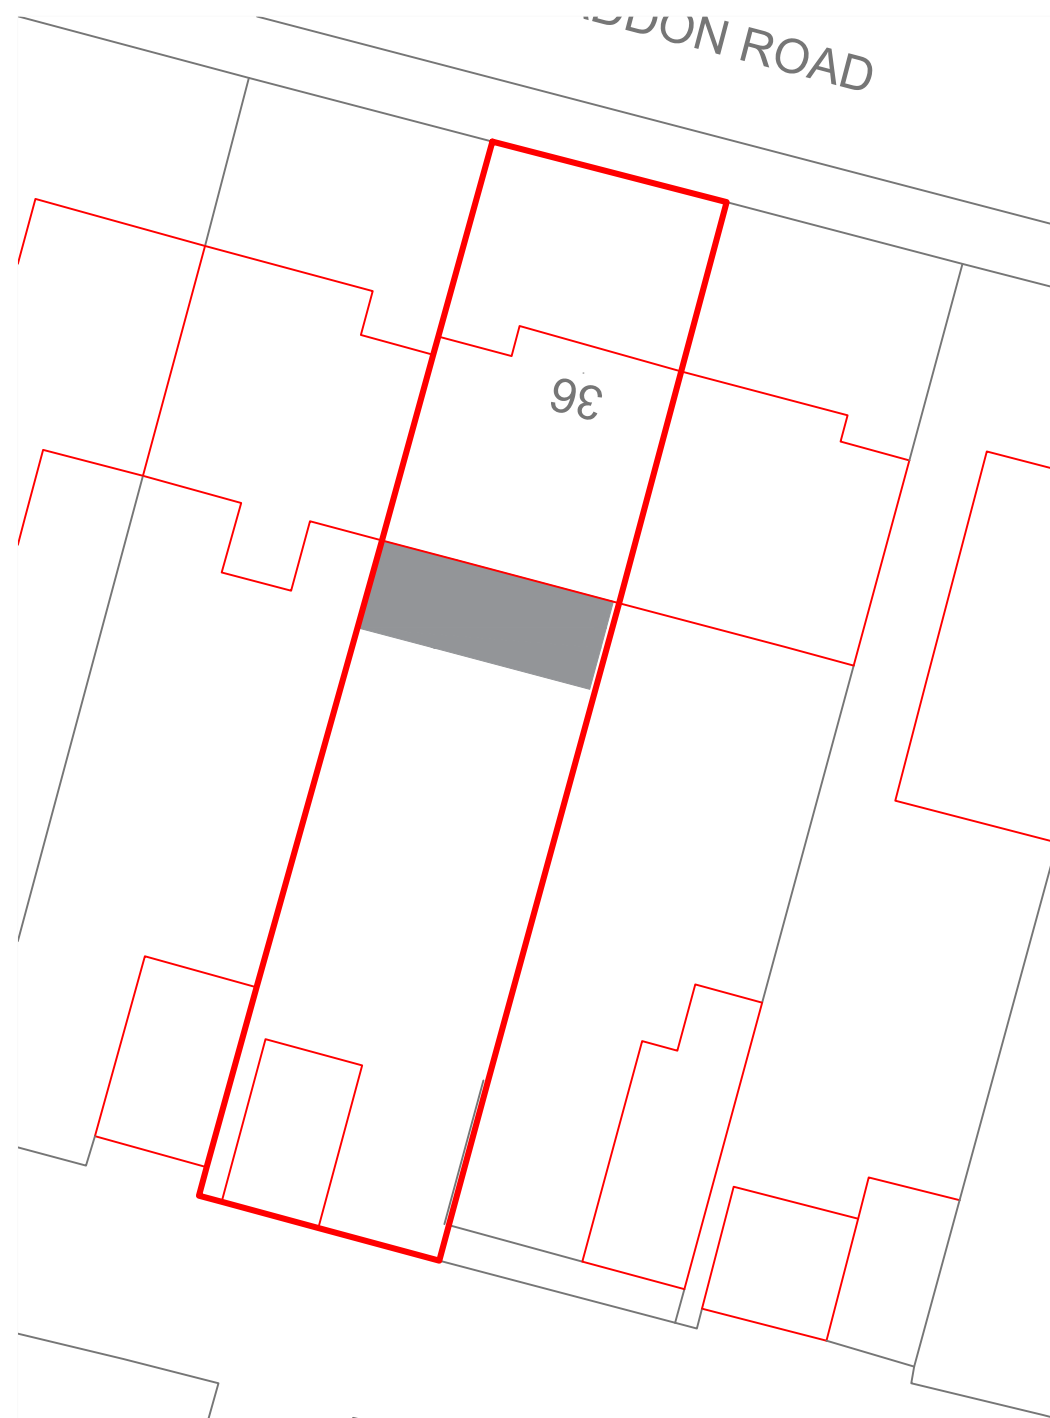

# Proposed Site Plan

Scale 1:250

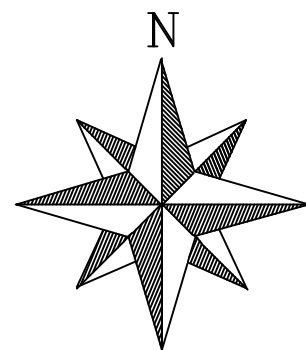

# SINGLE STOREY REAR EXTENSION

DRAWING TITLE:

SITE AND  
LOCATION PLANS

CLIENT:

Name: Mr and Mrs Edgington  
36 Haddon Road,  
Blackpool,  
FY2 9AH

SCALE:

As Shown @ A3

DRAWN BY:

MD

DRAWING NO:

DG - 24 - 005- HADD

REV:

A