




Ground Floor - Proposed Layout 1:50

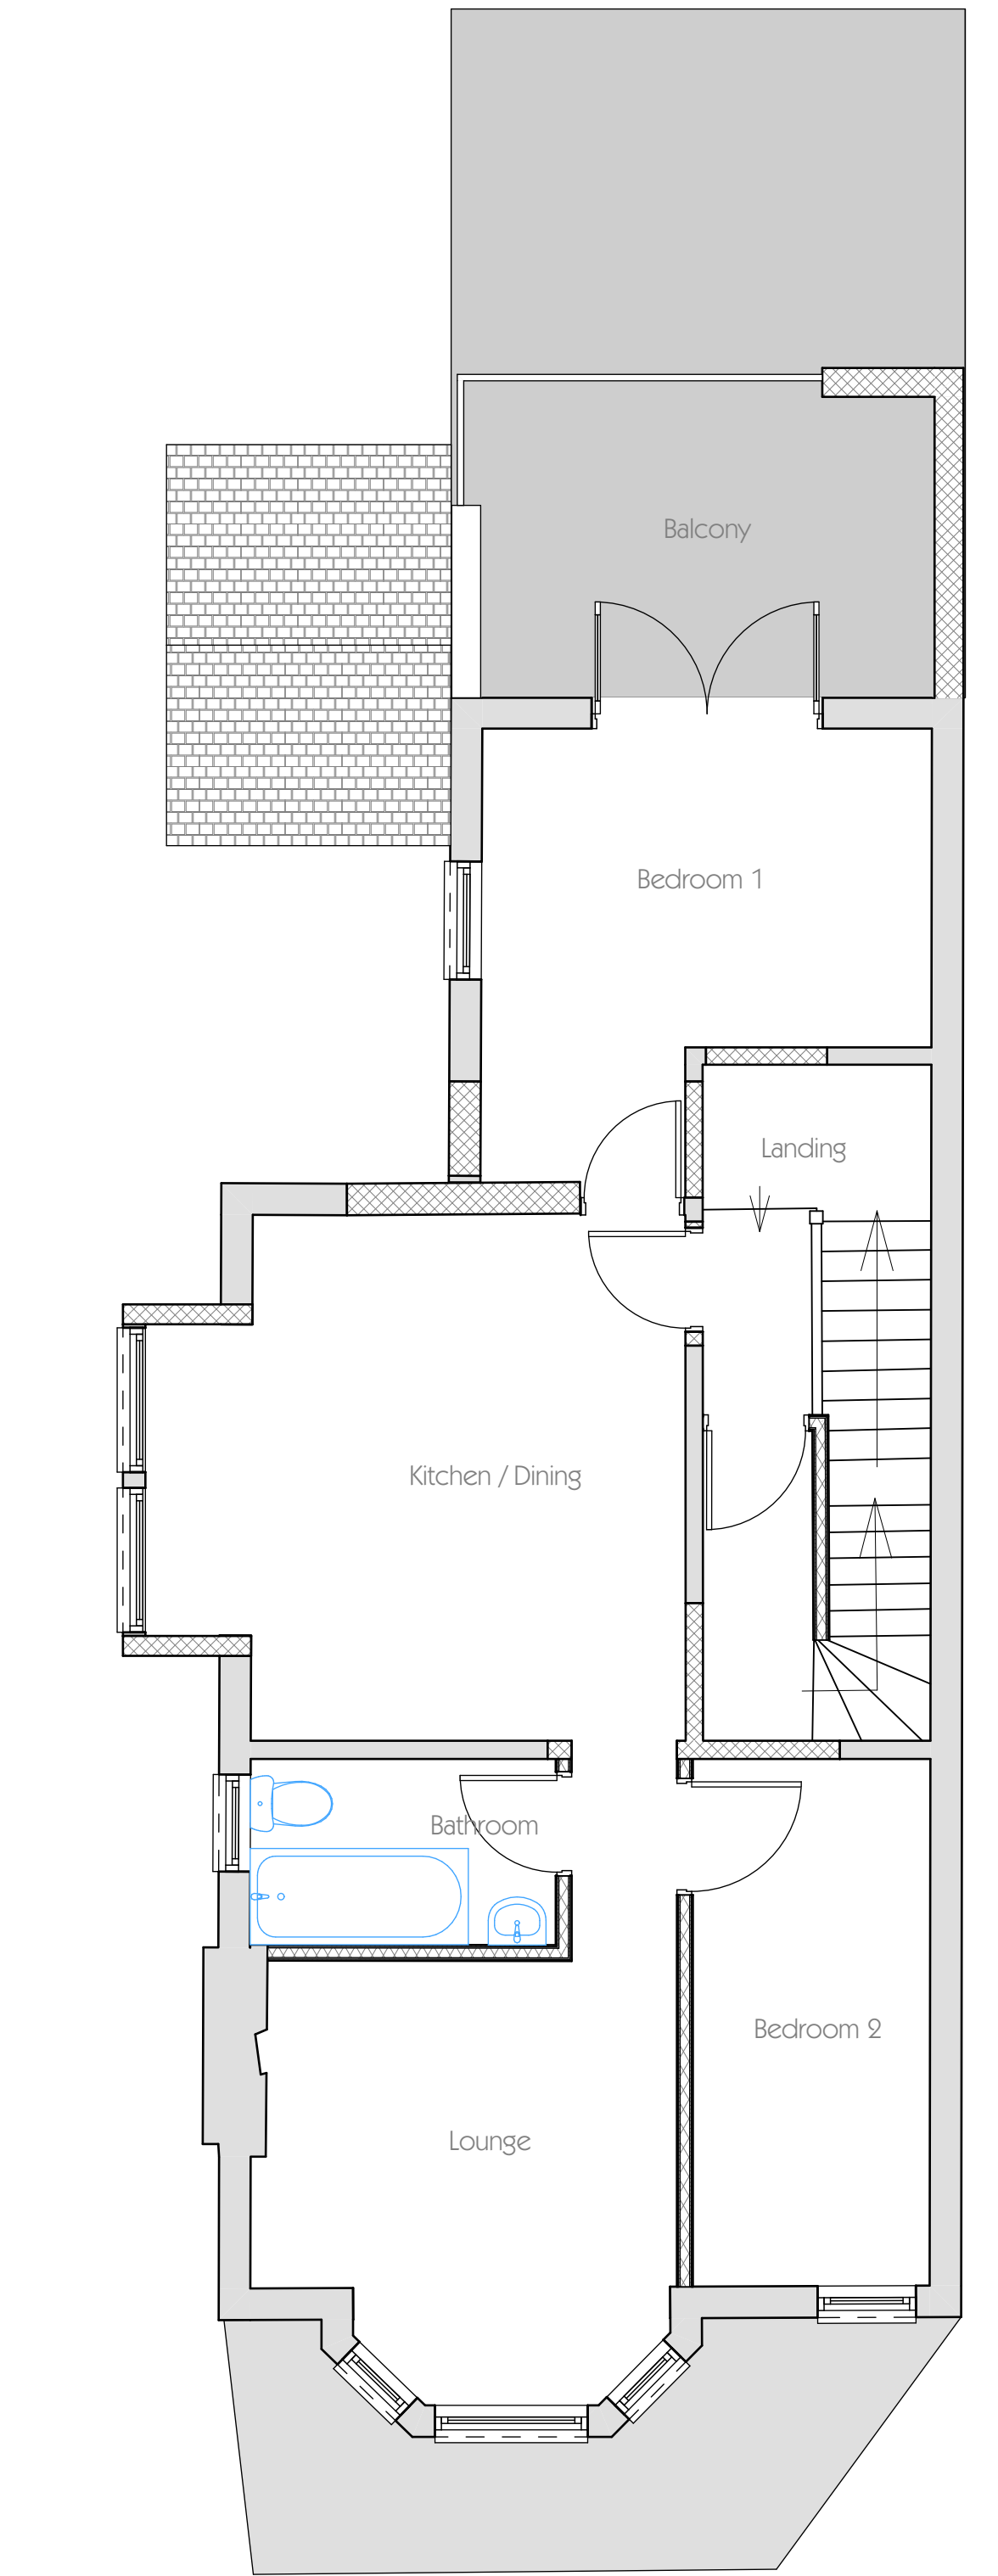

First Floor - Proposed Layout 1:50

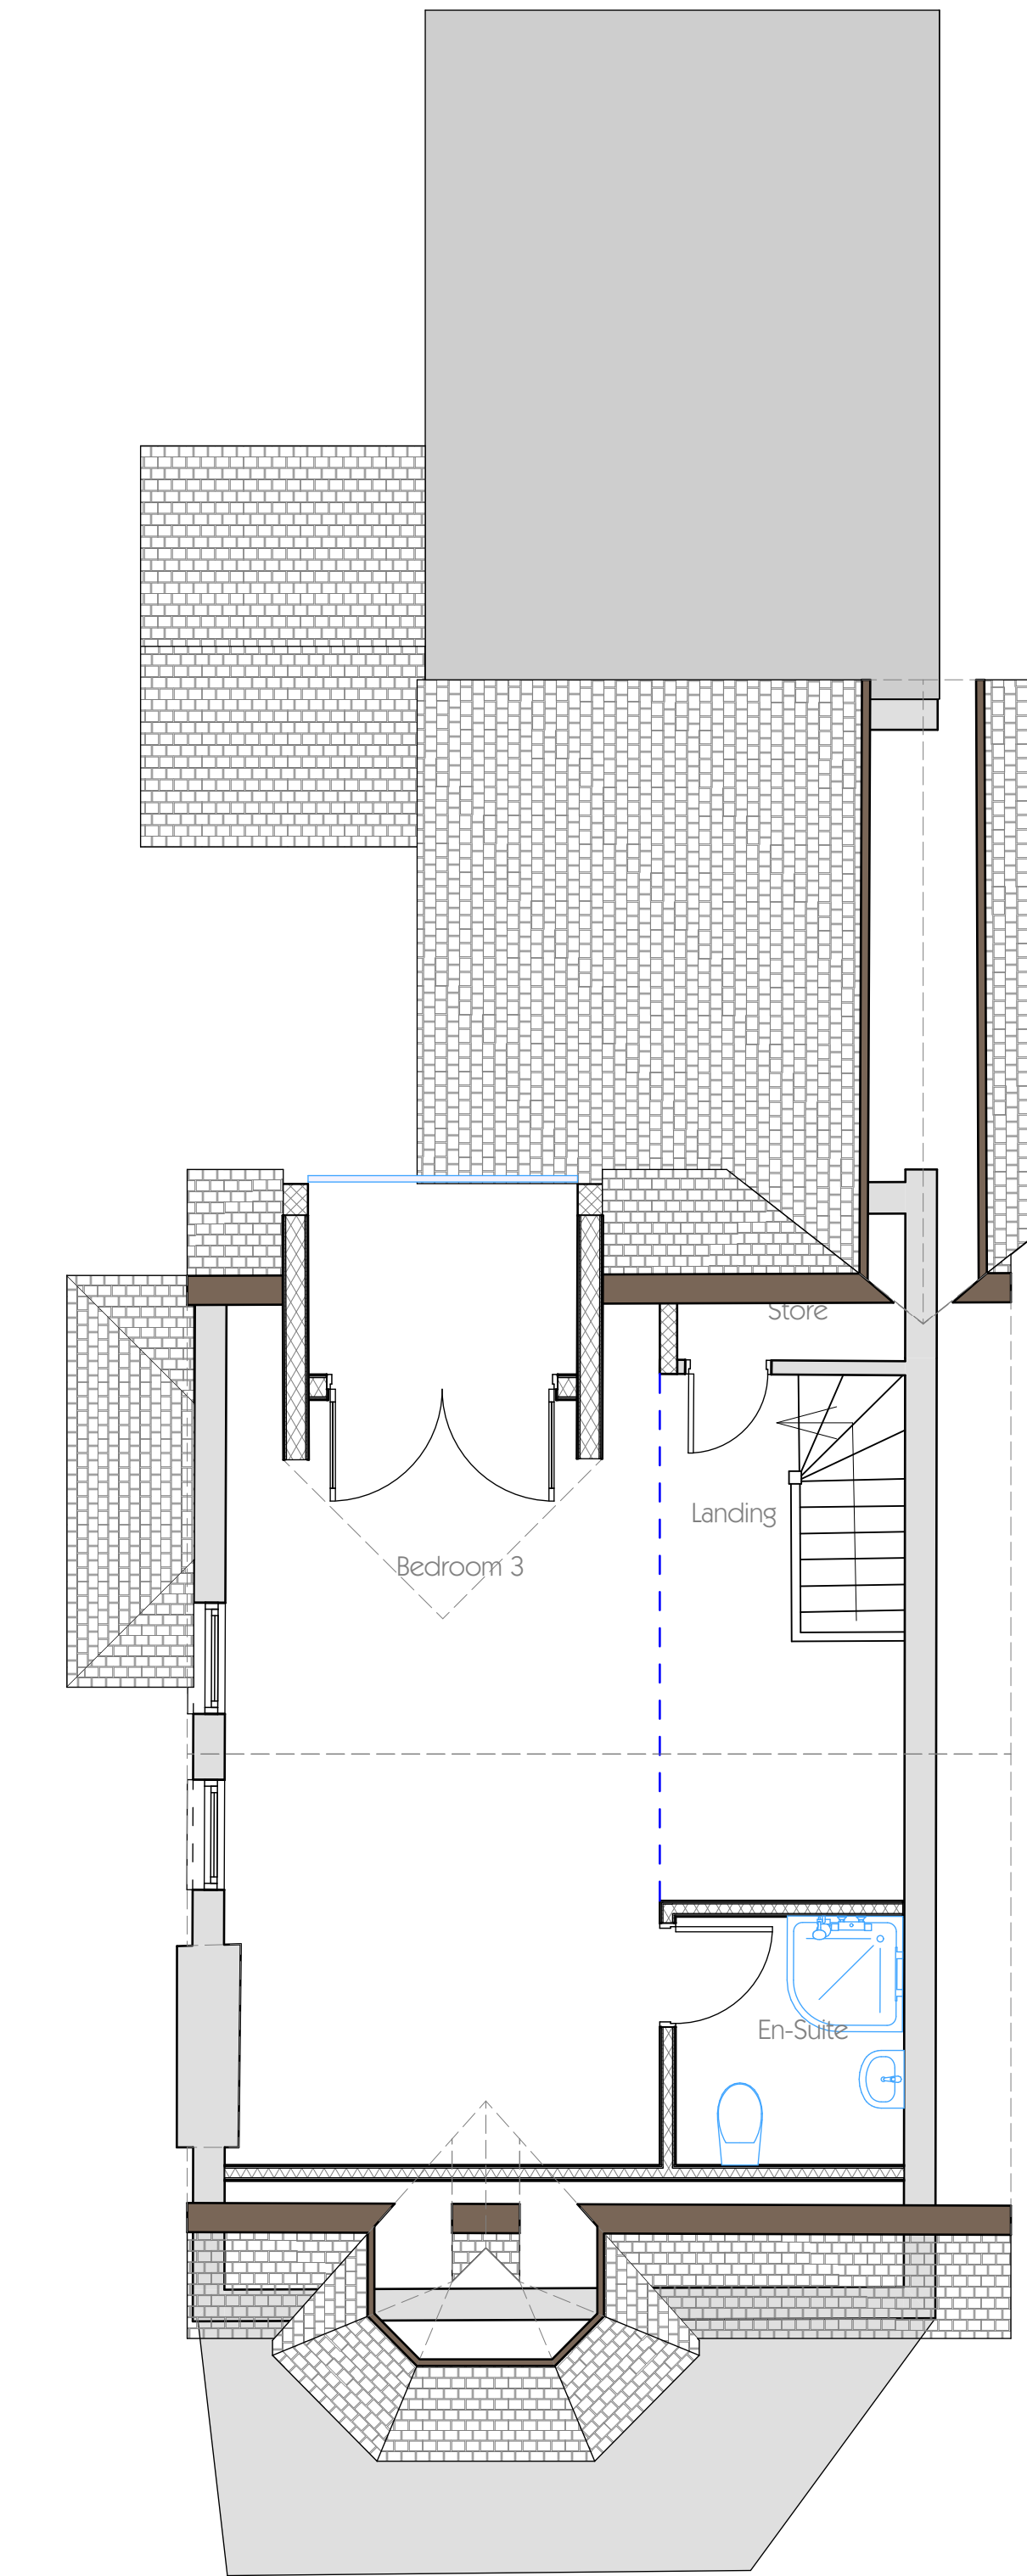


Second Floor - Proposed Layout 1:50

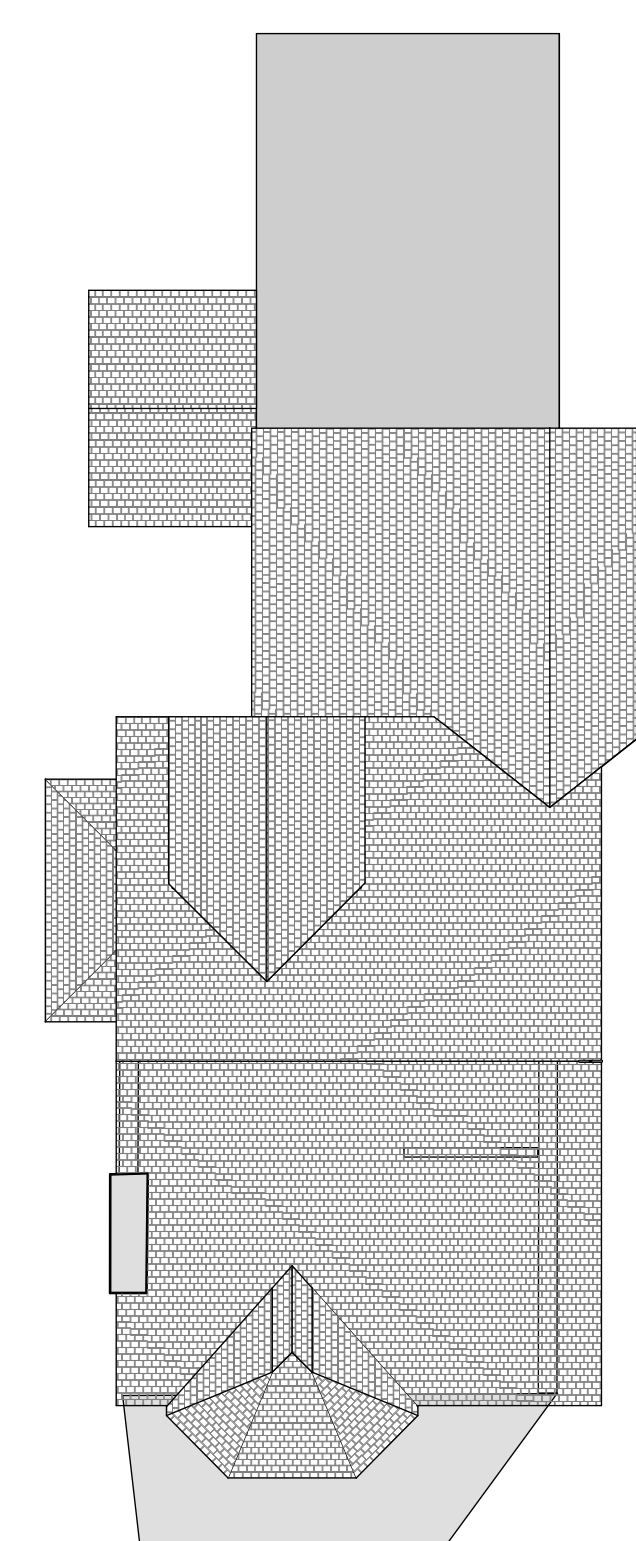

Roof Plan - Proposed 1:100



1-1 Front Elevation - Proposed 1:100

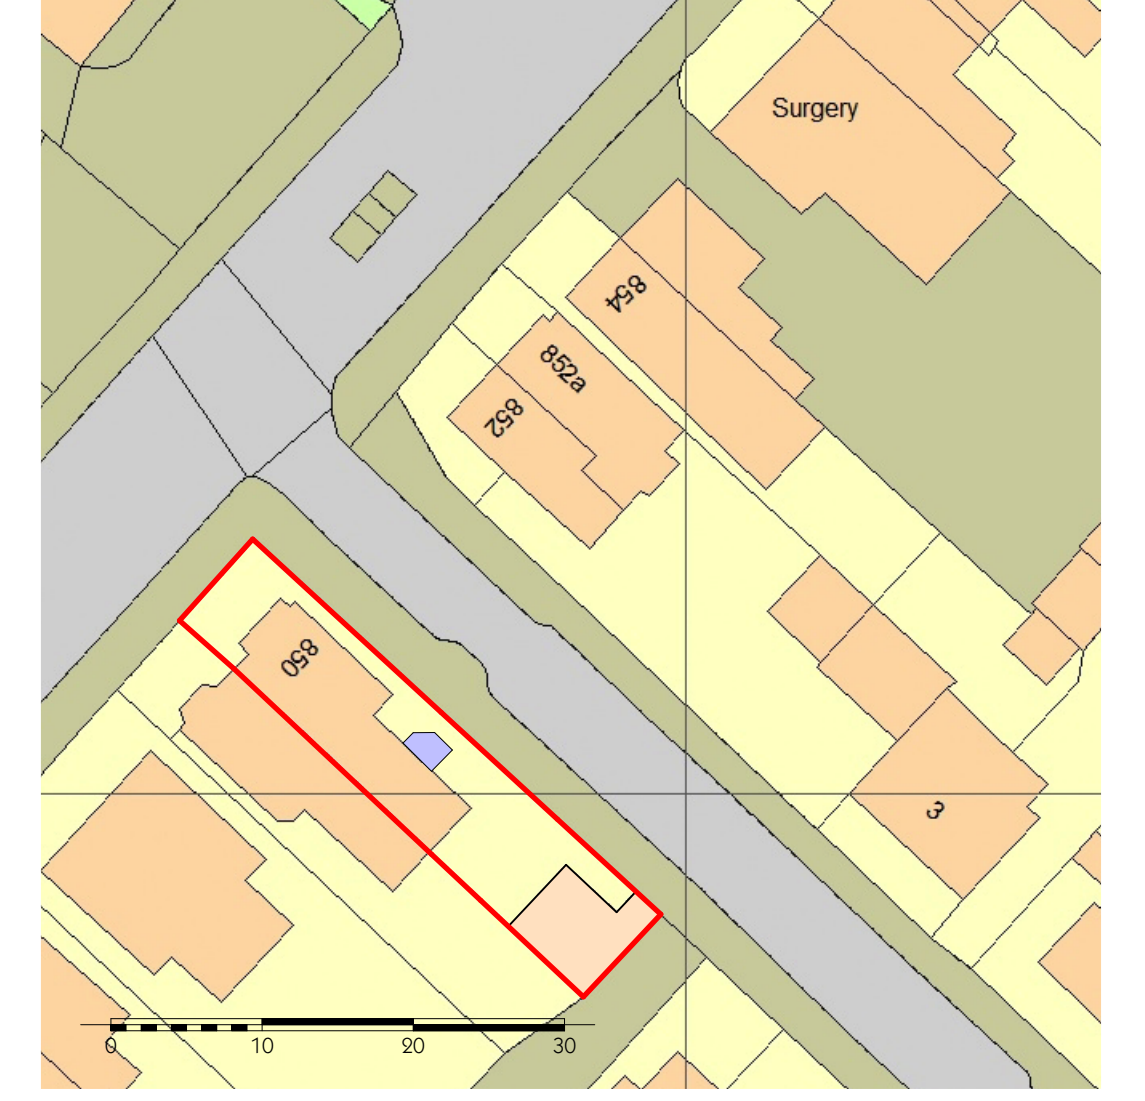

Proposed Block Plan 1:500



2-2 Side Elevation - Proposed 1:100



3-3 Rear Elevation - Proposed 1:100

rev	details	by	date
E	Amend elevations		17/01/24
D	Amend layout		17/01/24
C	Amend elevations		12/01/24
B	Adjcl elevations		09/01/24
A	Amend layout		11/12/23

Project Bidascu
 Woodborough Road
 Nottingham

Drawing Name
 Proposed Plans and Elevations

Drawn by Date
 cta Dec '23

Project No. Drawing Scale
 2358 1:50

Layout ID Status
 02E Preliminary

Original produced at A1 (841x594) DO NOT SCALE not to reproduce with out written permission of Channel Design Ltd.