

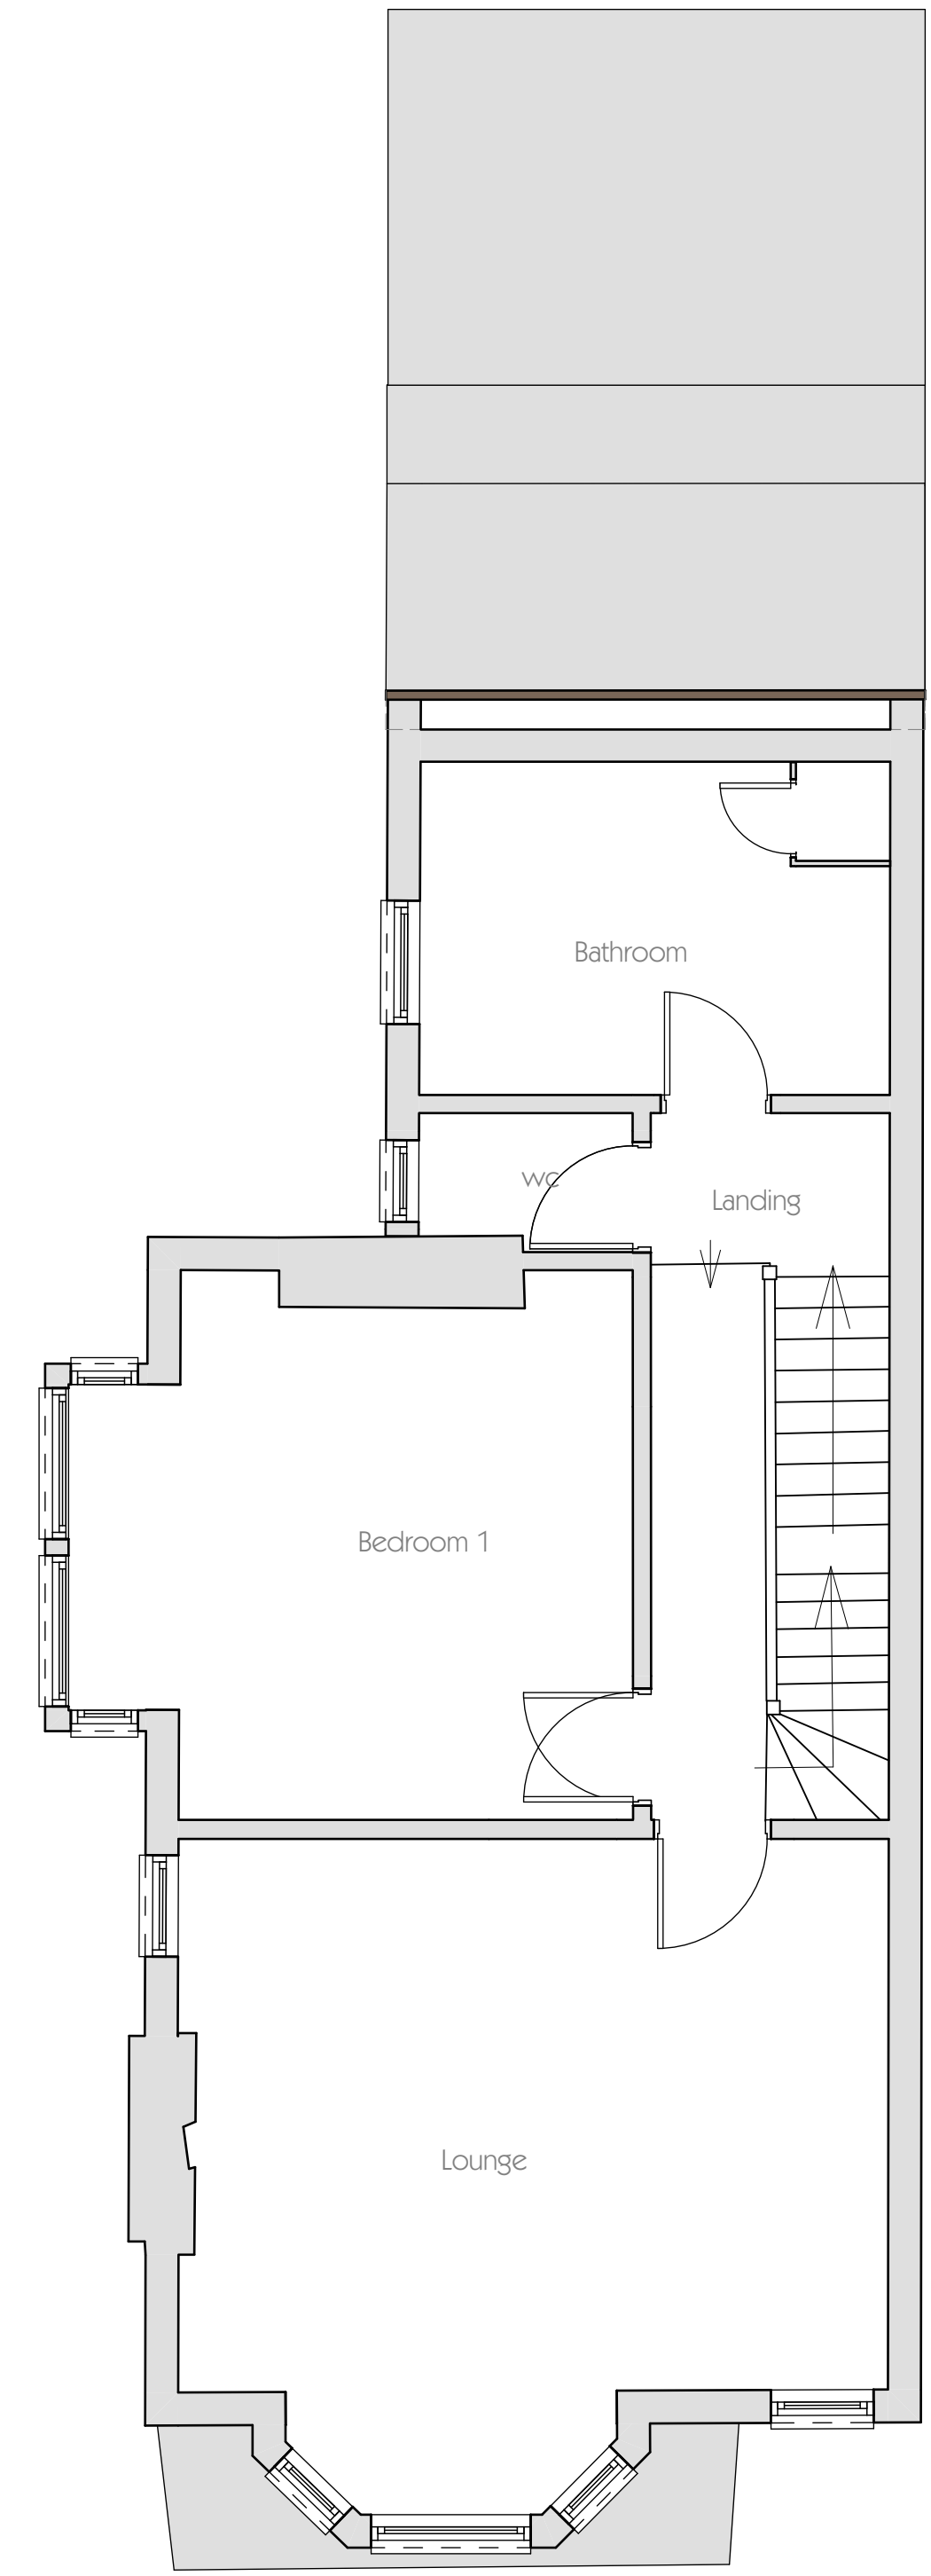



Ground Floor - Existing Layout 1:50

 

First Floor - Existing Layout 1:50

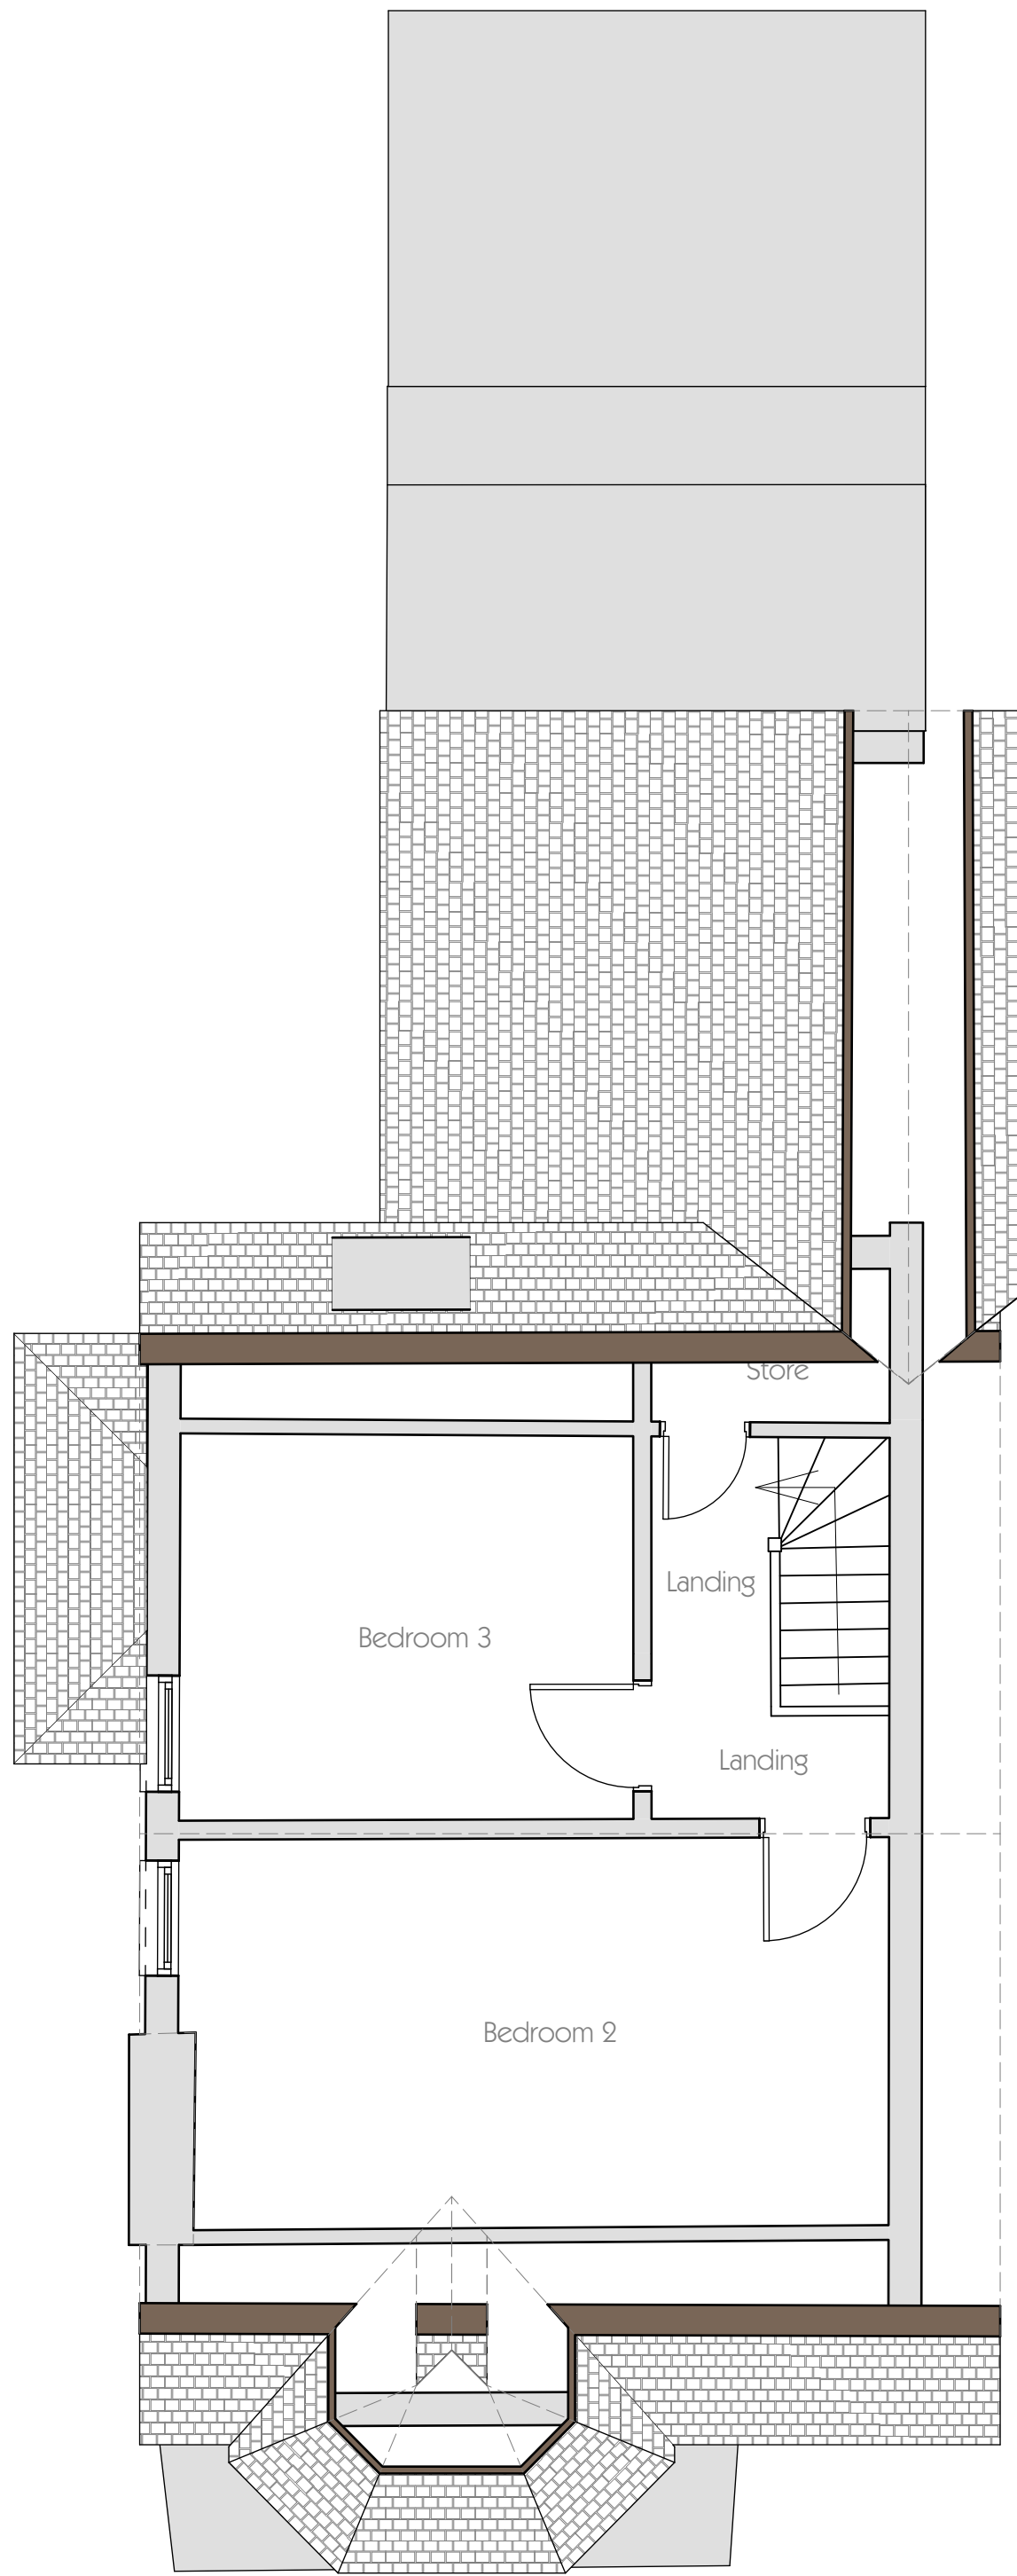

Second Floor - Existing Layout 1:50

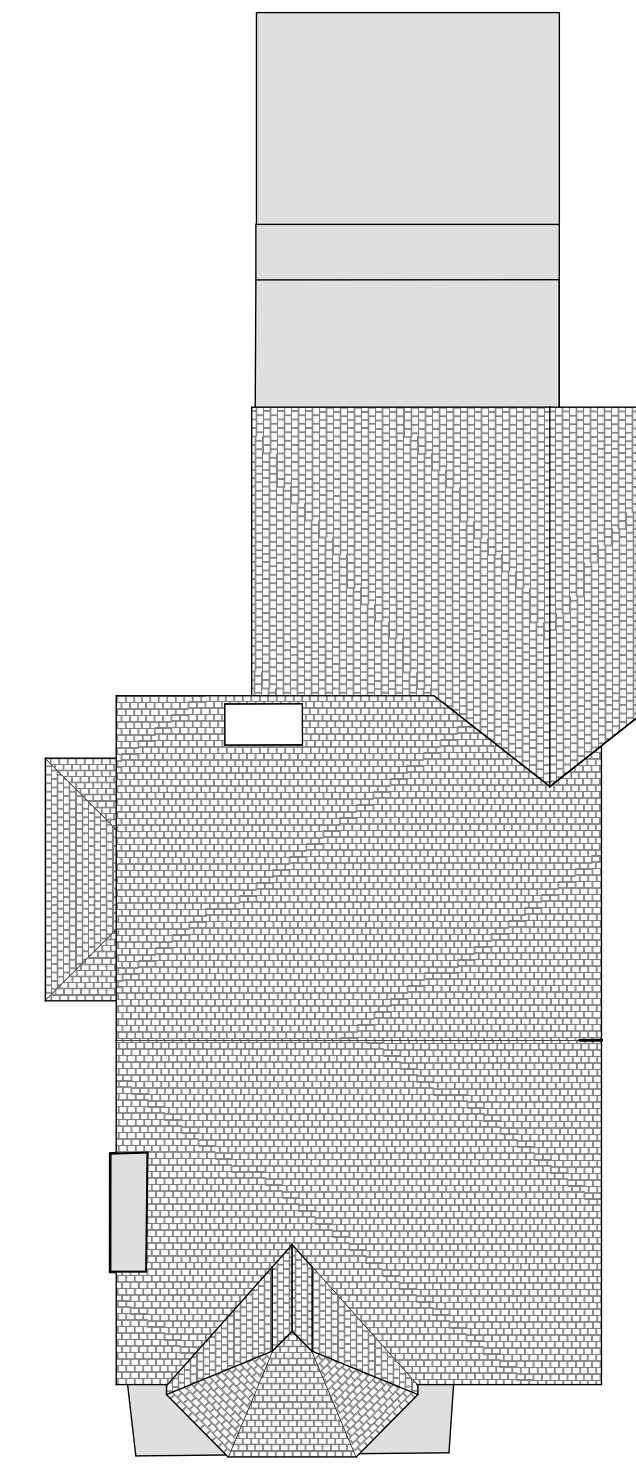

Roof Plan - Existing 1:100




1-1 Front Elevation - Existing 1:100



01 Location Plan 1:1250



2-2 Side Elevation - Existing 1:100

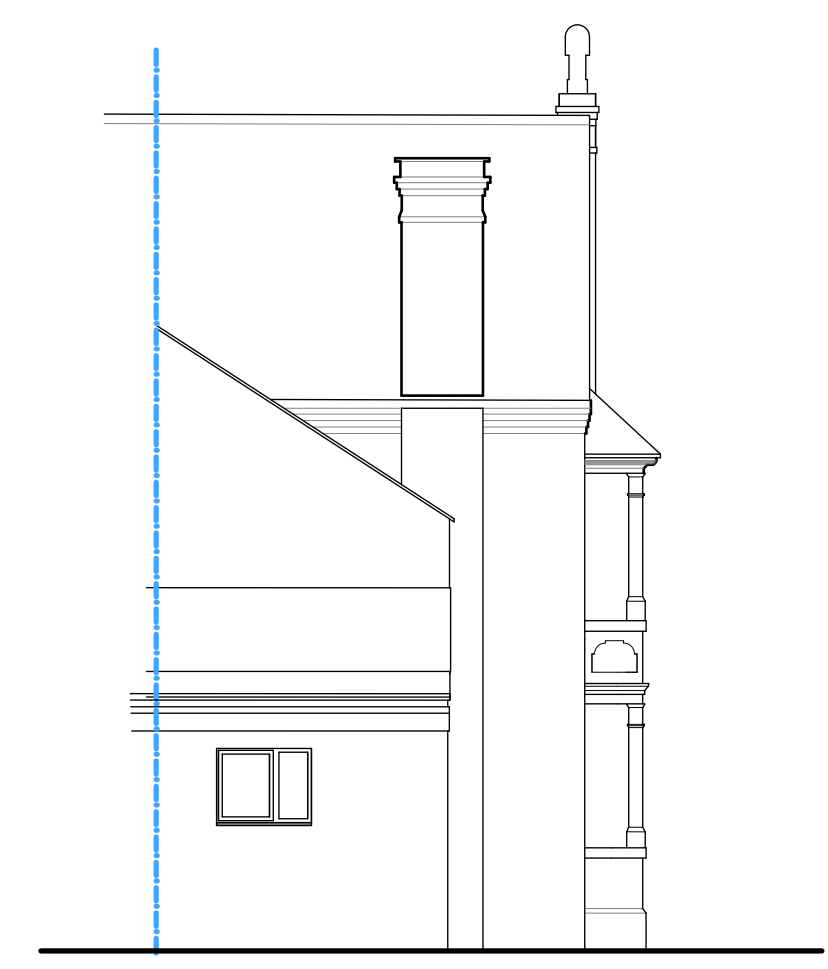

3-3 Rear Elevation - Existing 1:100

B	Add elevations	dta 09/01/24
A	Amend layout	dta 19/12/23
rev	details	by date
Project		
Bidascu Woodborough Road Nottingham		
Drawing Name		
Existing Plans and Elevations		
Drawn by		Date
cta		Dec '23
Project No.		Drawing Scale
2358		1:50
Layout ID		Status
01		Preliminary
Original produced at A1 (841x594) DO NOT SCALE not to reproduce with out written permission of Channel Design Ltd.		