


EXISTING NORTH WEST ELEVATION 1:100

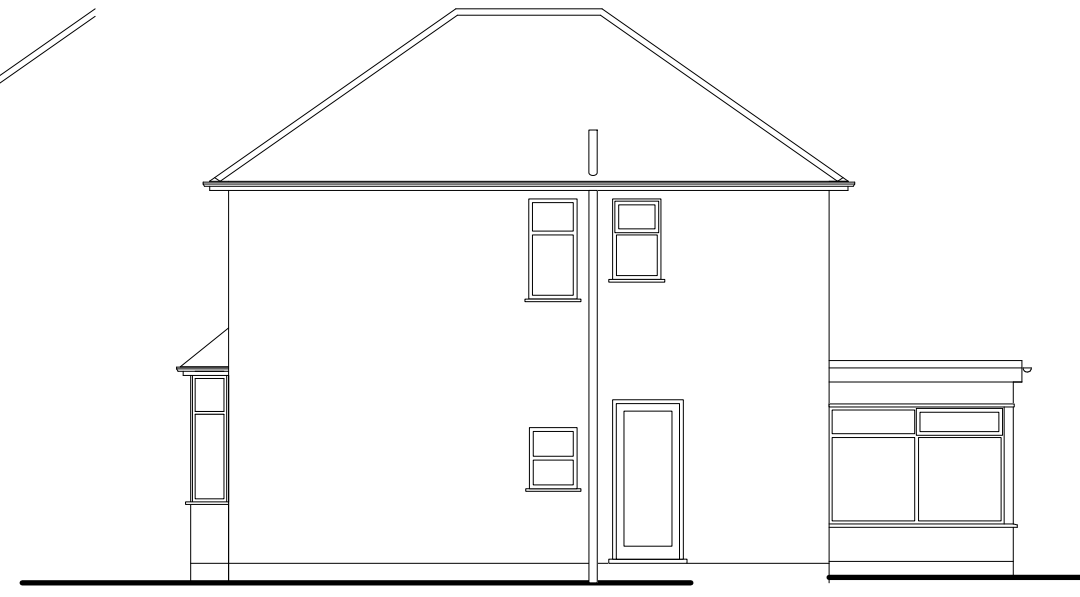


EXISTING SOUTH WEST ELEVATION 1:100



EXISTING SOUTH EAST ELEVATION 1:100




EXISTING NORTH EAST ELEVATION 1:100

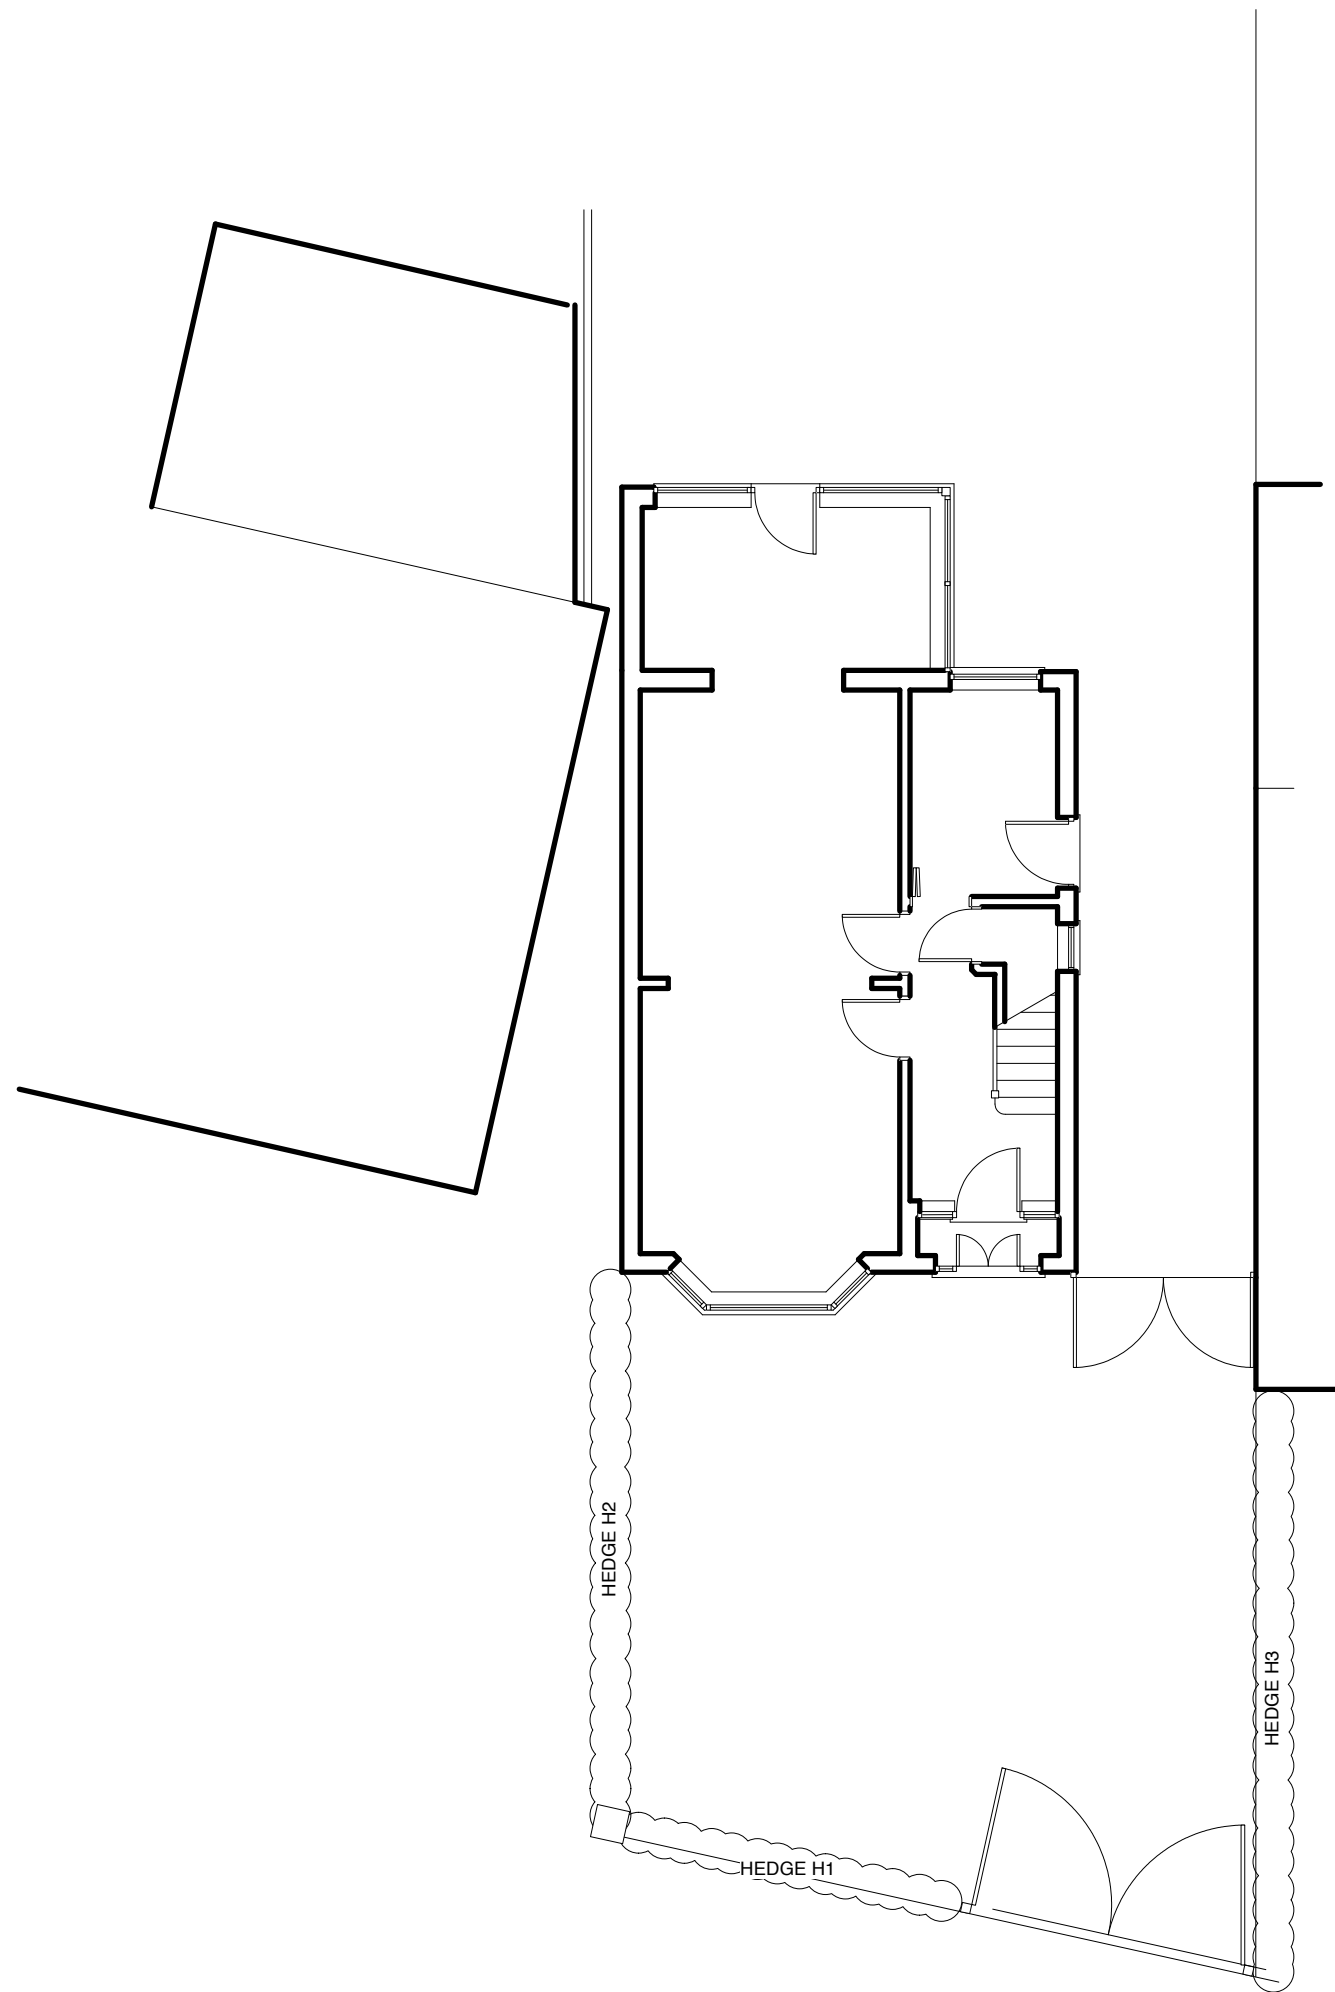


PROPOSED GROUND FLOOR PLAN 1:100

9Crown Copyright and database rights 2023 OS Licence no. 100041041

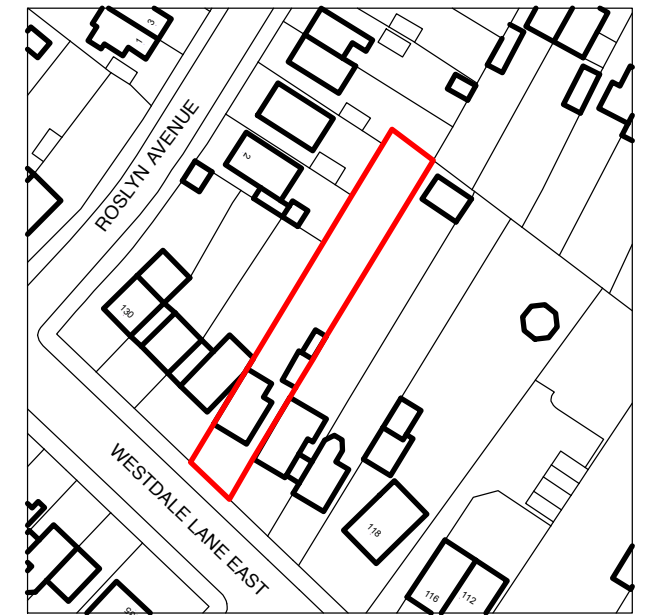

LOCATION PLAN 1:1250

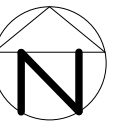

IAN WALTON DESIGNER

client Mr M Riddles

project 124 Westdale Lane
Gedling
Nottingham
NG4 3NH

drawing EXISTING PLANS & ELEVATIONS

date April 2023 scale 1:100 & 1250 @ A2

drawing no MR-23-P01

IAN WALTON BA(Hons)Int Des
417 MANSFIELD ROAD
NOTTINGHAM NG5 2DP
TEL 07970 510531
email ian@ianwaltondesigner.co.uk