


SECOND FLOOR PLAN 1/50 @ A1

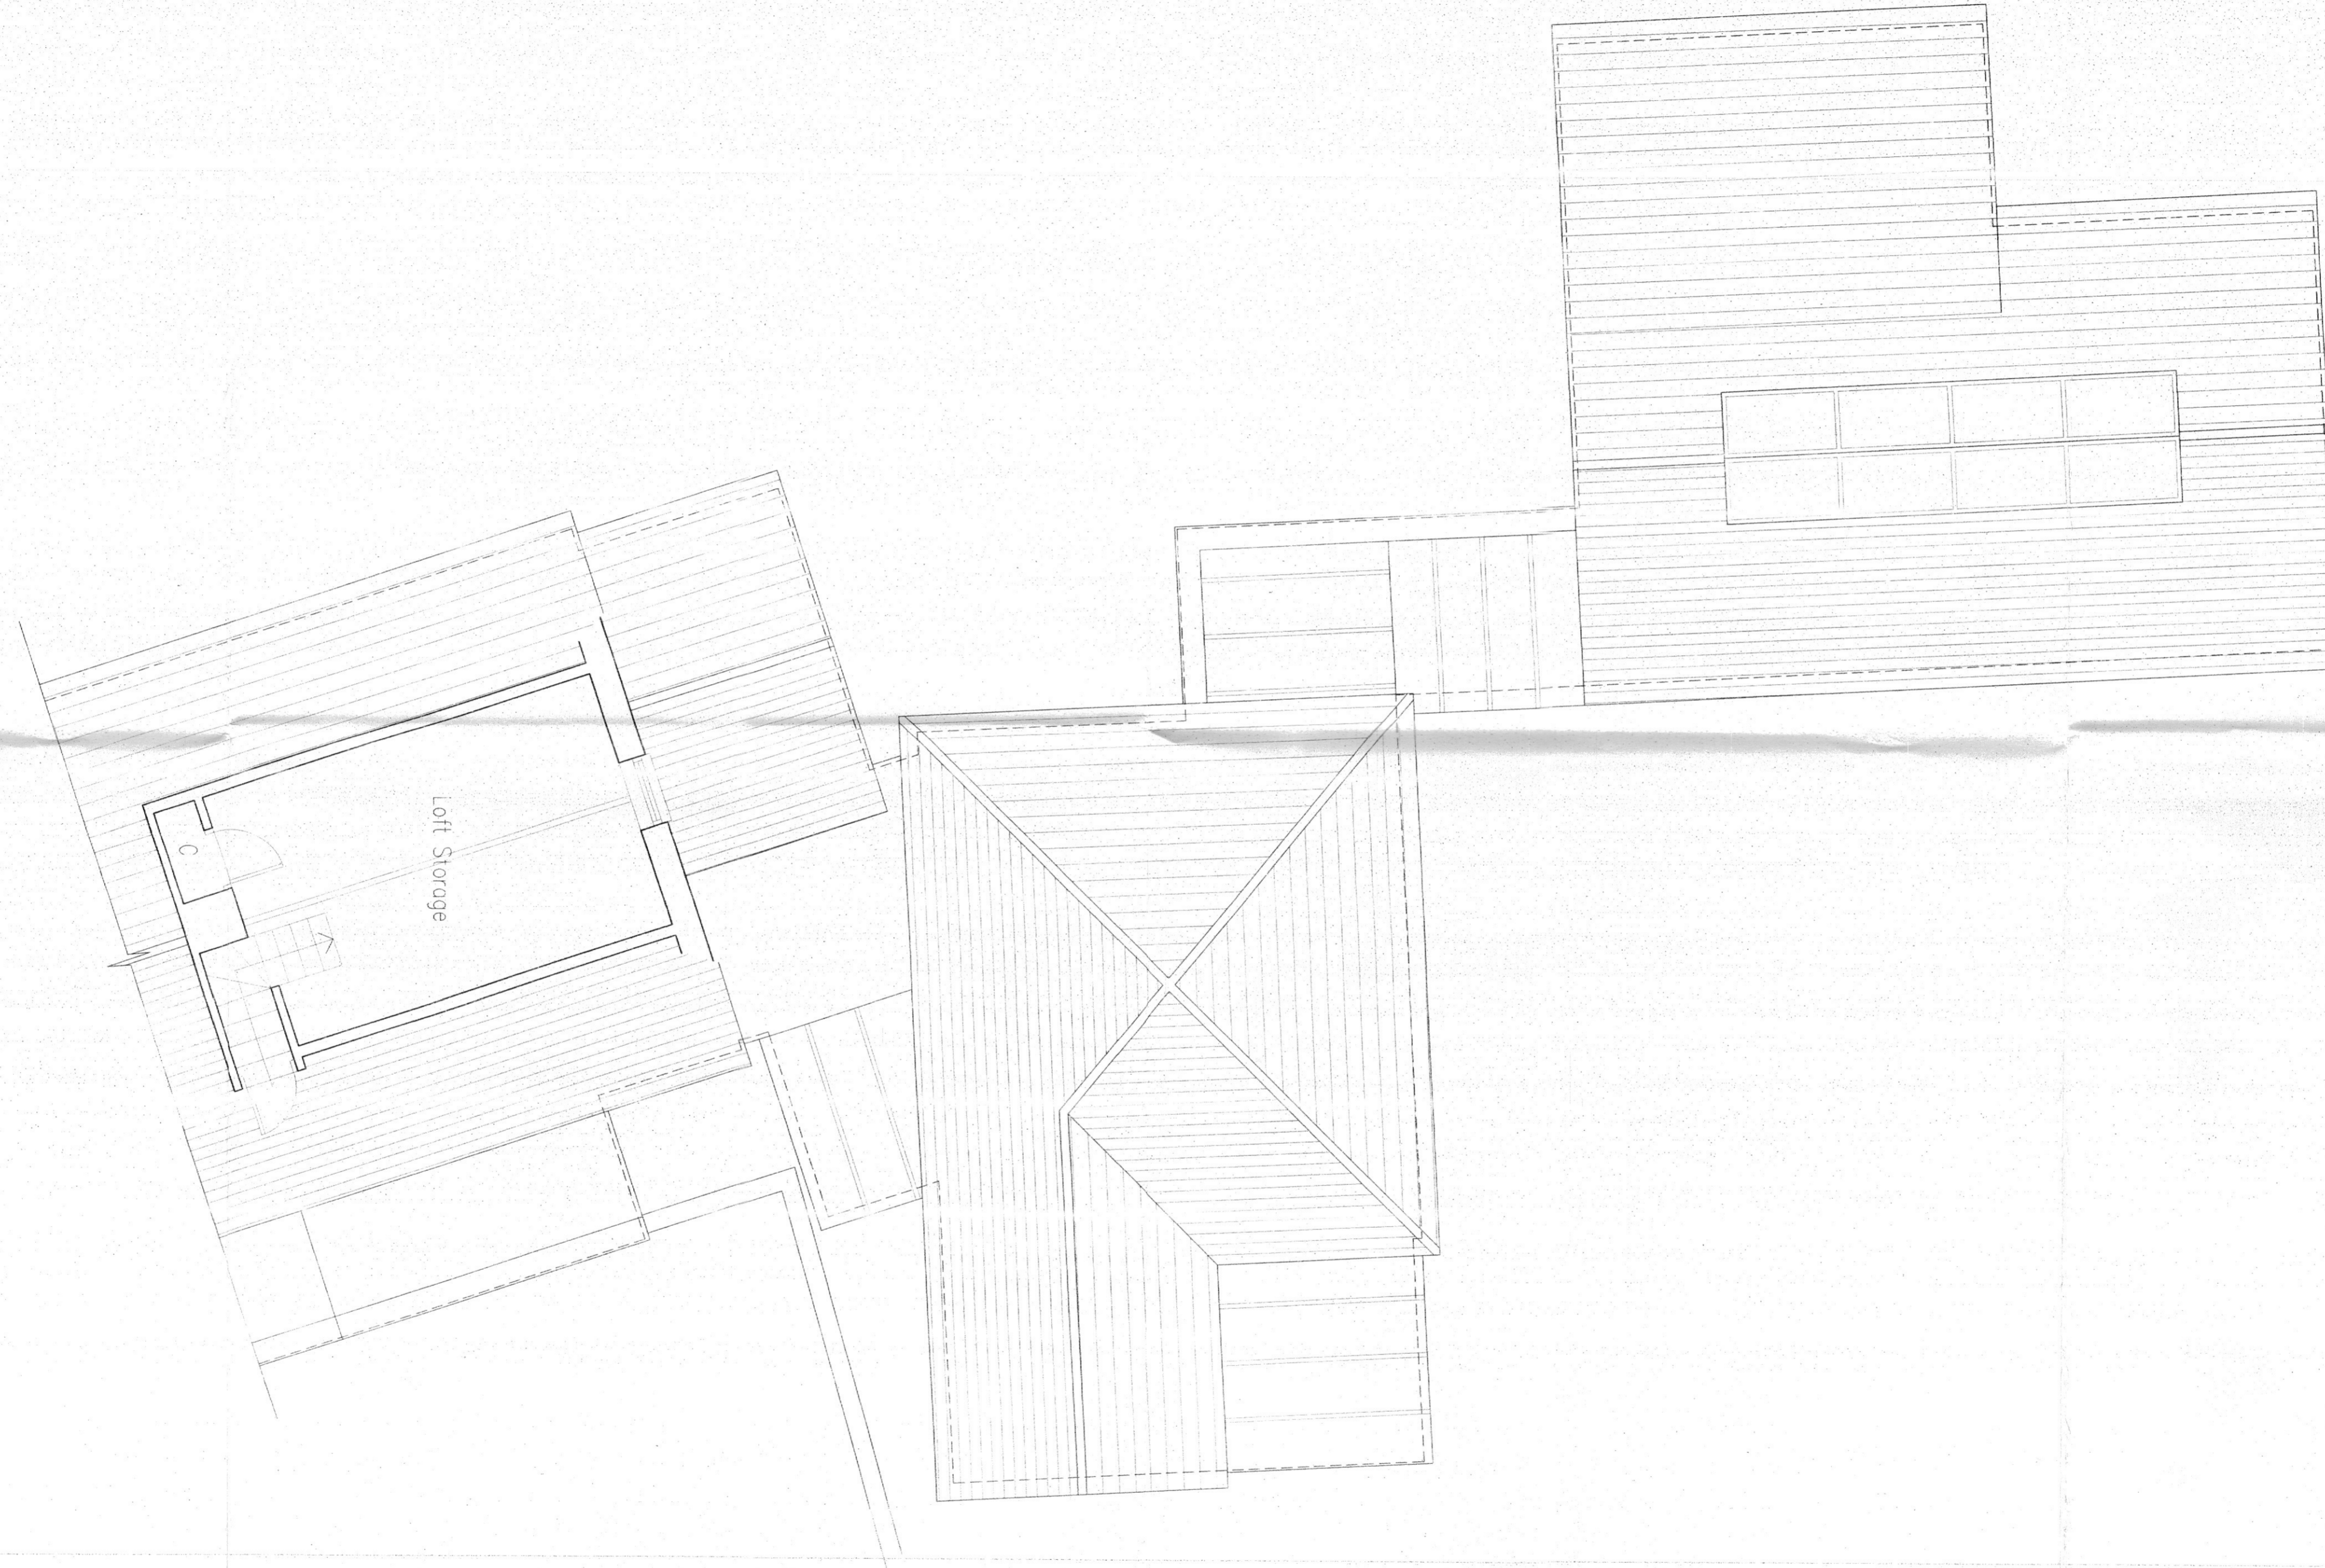

**dean jay pearce**  
architectural design & planning ltd  
2 / 3 Milestone, Hall Street, Long Melford  
Sudbury, Suffolk, CO10 9HZ  
T: 01787-378797 E: dean.pearce@live.co.uk

**Project:**

Proposed internal / external alterations and single-storey extension to curtilage outbuilding (following demolition of existing extension).

**Site Address:**

Perserverance House, 47 High Street, Lavenham, Suffolk, CO10 9PY

**Applicant:**

Mr & Mrs Revill

**Drawing title:**

SURVEY DRAWING – SECOND FLOOR / ROOF

scales: 1: 50 (A1)

date: 01 / 2024

drawn:

checked:

drg no:

24/05/06

rev:

A

Do not scale this drawing. Use figured dimensions only. Contractor to set out all of the works prior to commencement and report any omissions / discrepancies immediately.  
Scales shown on this drawing are at A1 sheet size.

This drawing & information are Copyright.

