



GROUND FLOOR PLAN



FIRST FLOOR PLAN

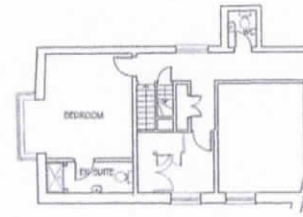


**APPROVED / COMPLETED SCHEME UNDER**  
**re: B/07/01480 - COMPLETED 2008/9**

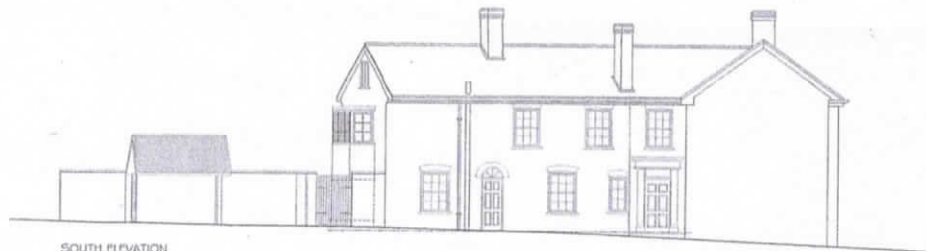


SOUTH ELEVATION



WEST ELEVATION (FROM GARDEN)

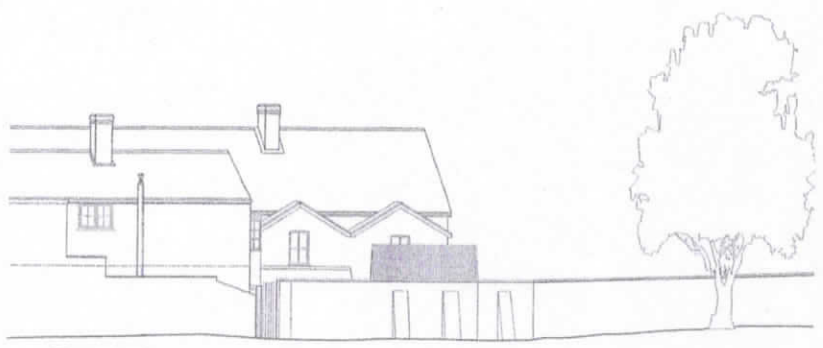

NORTH ELEVATION

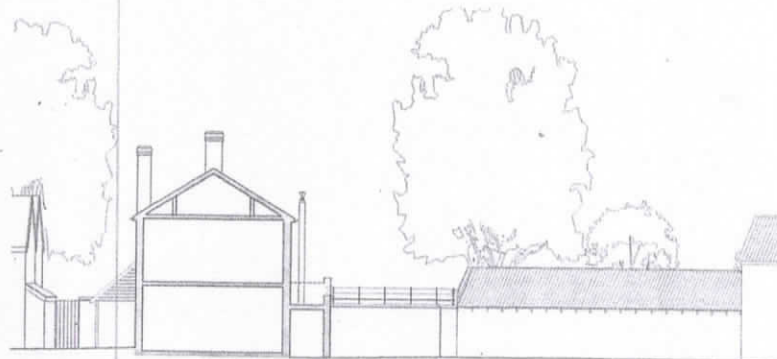

EAST SECTION / ELEVATION

EMERSON CONSULTING LTD  
 KLAUDIA DRYDEN MSc  
 08 SEP 2007  
 B/07/01480

Rev:	Date:	Description:
Project: PROPOSED EXTENSION & ALTERATIONS 47 HIGH STREET, LAVENHAM		
Client: MR B CLEGG		
Drawn: EMERSON CONSULTING LTD		
Title: EXISTING FLOOR PLANS & ELEVATIONS		
Drawn by: PRELIMINARY	Checked:	Disc: 1849/10
Scale: 1:100	Date: JULY 2006	

