



PROPOSED ELEVATIONS 1/100 (A1)

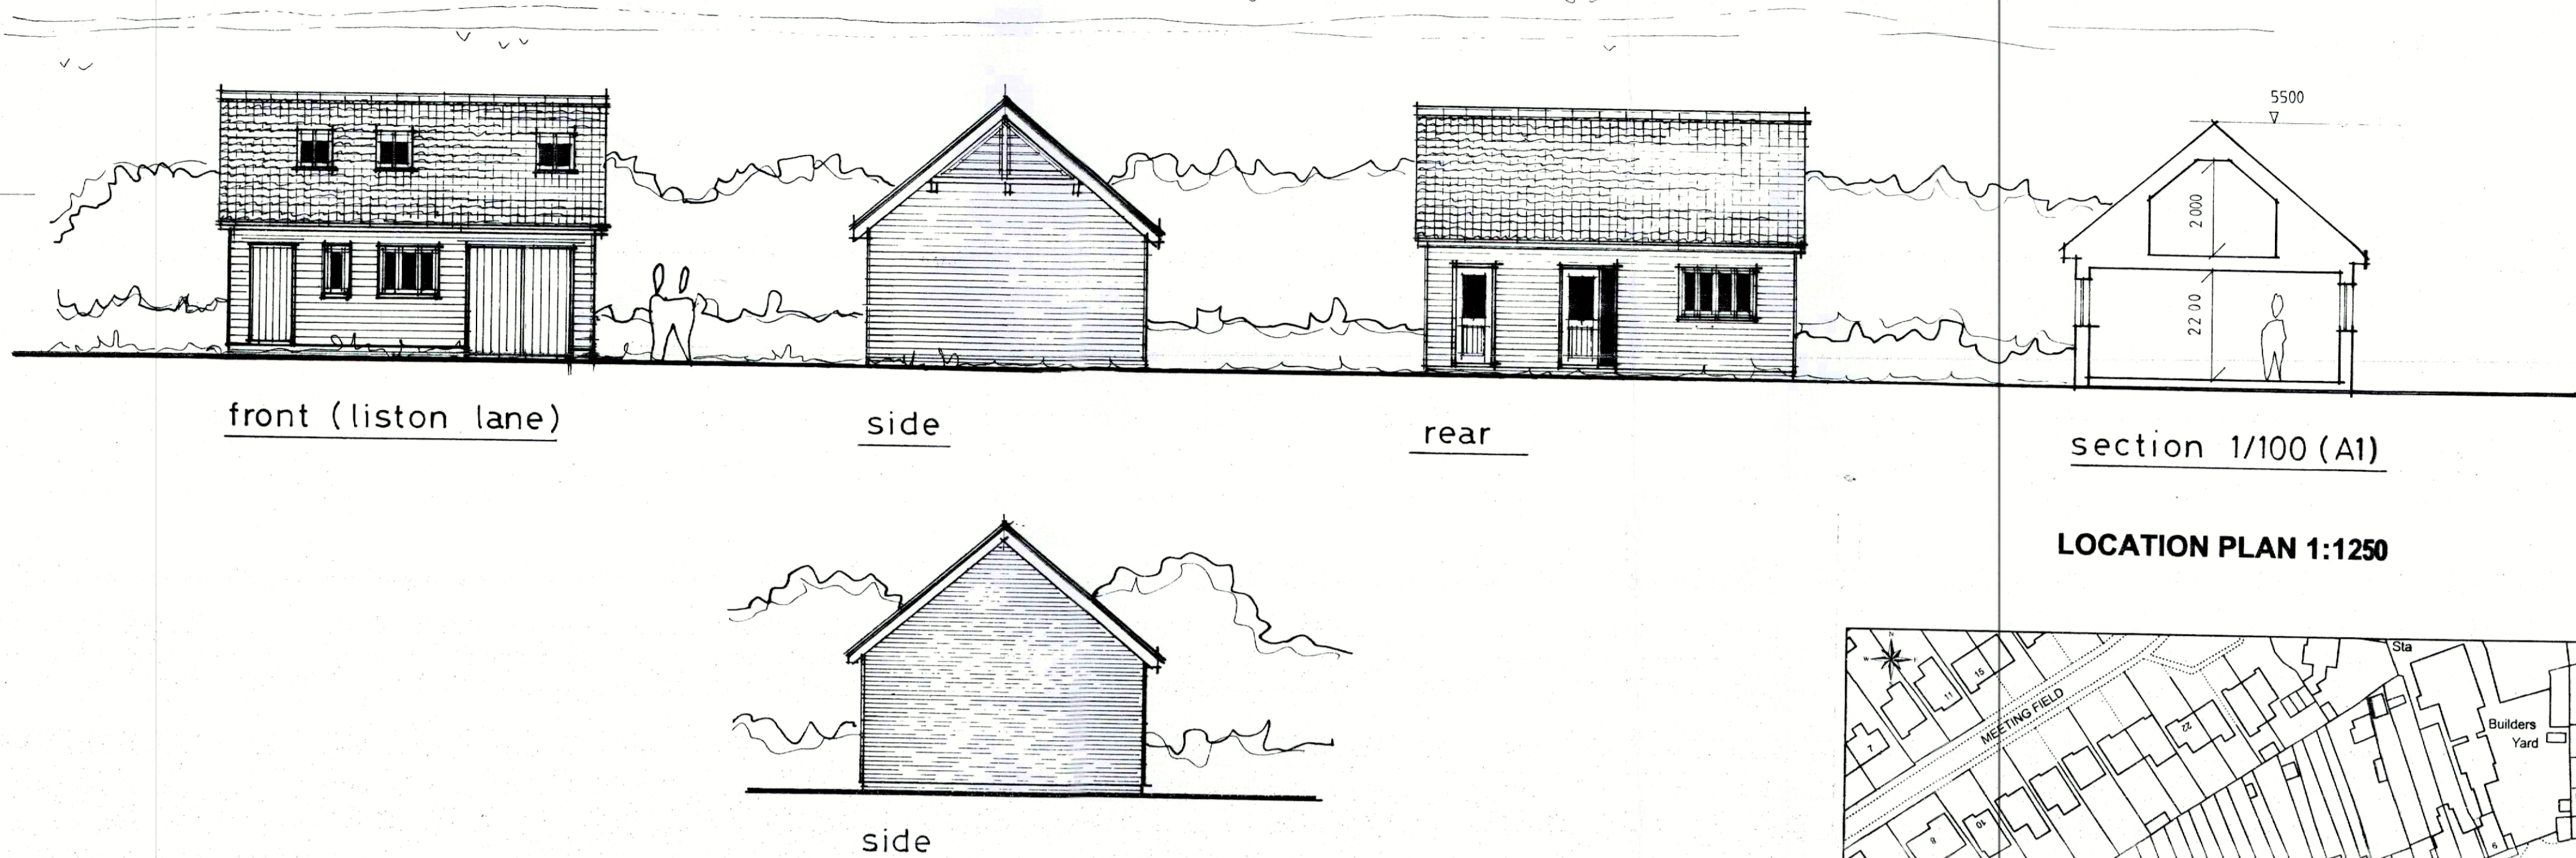


LOCATION PLAN 1:1250

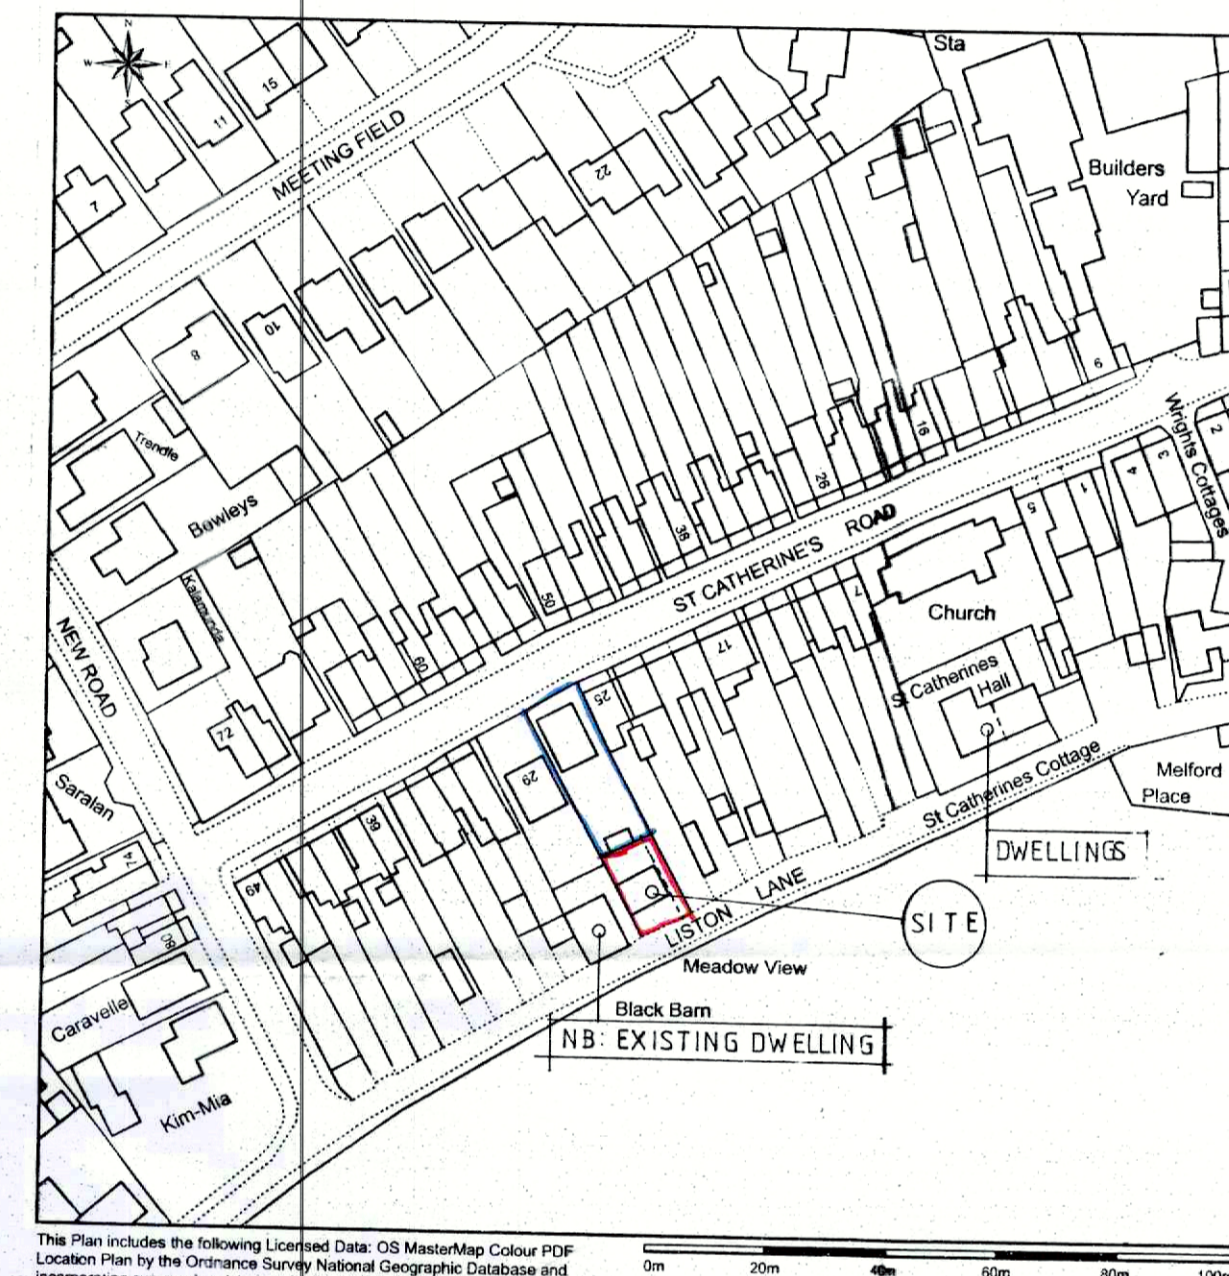

This Plan includes the following Licensed Data: OS MasterMap Colour PDF Location Plan by the Ordnance Survey National Geographic Database and incorporating surveyed revision available at the date of production. Reproduction in whole or in part is prohibited without the prior permission of Ordnance Survey. The representation of a road, track or path is no evidence of a right of way. The representation of features, as lines is no evidence of a boundary. © Crown copyright and database rights, 2023. Ordnance Survey 0100031673


Scale: 1:1250  
The Annex, Liston Lane, Long Melford

A - REV'D - 01/24



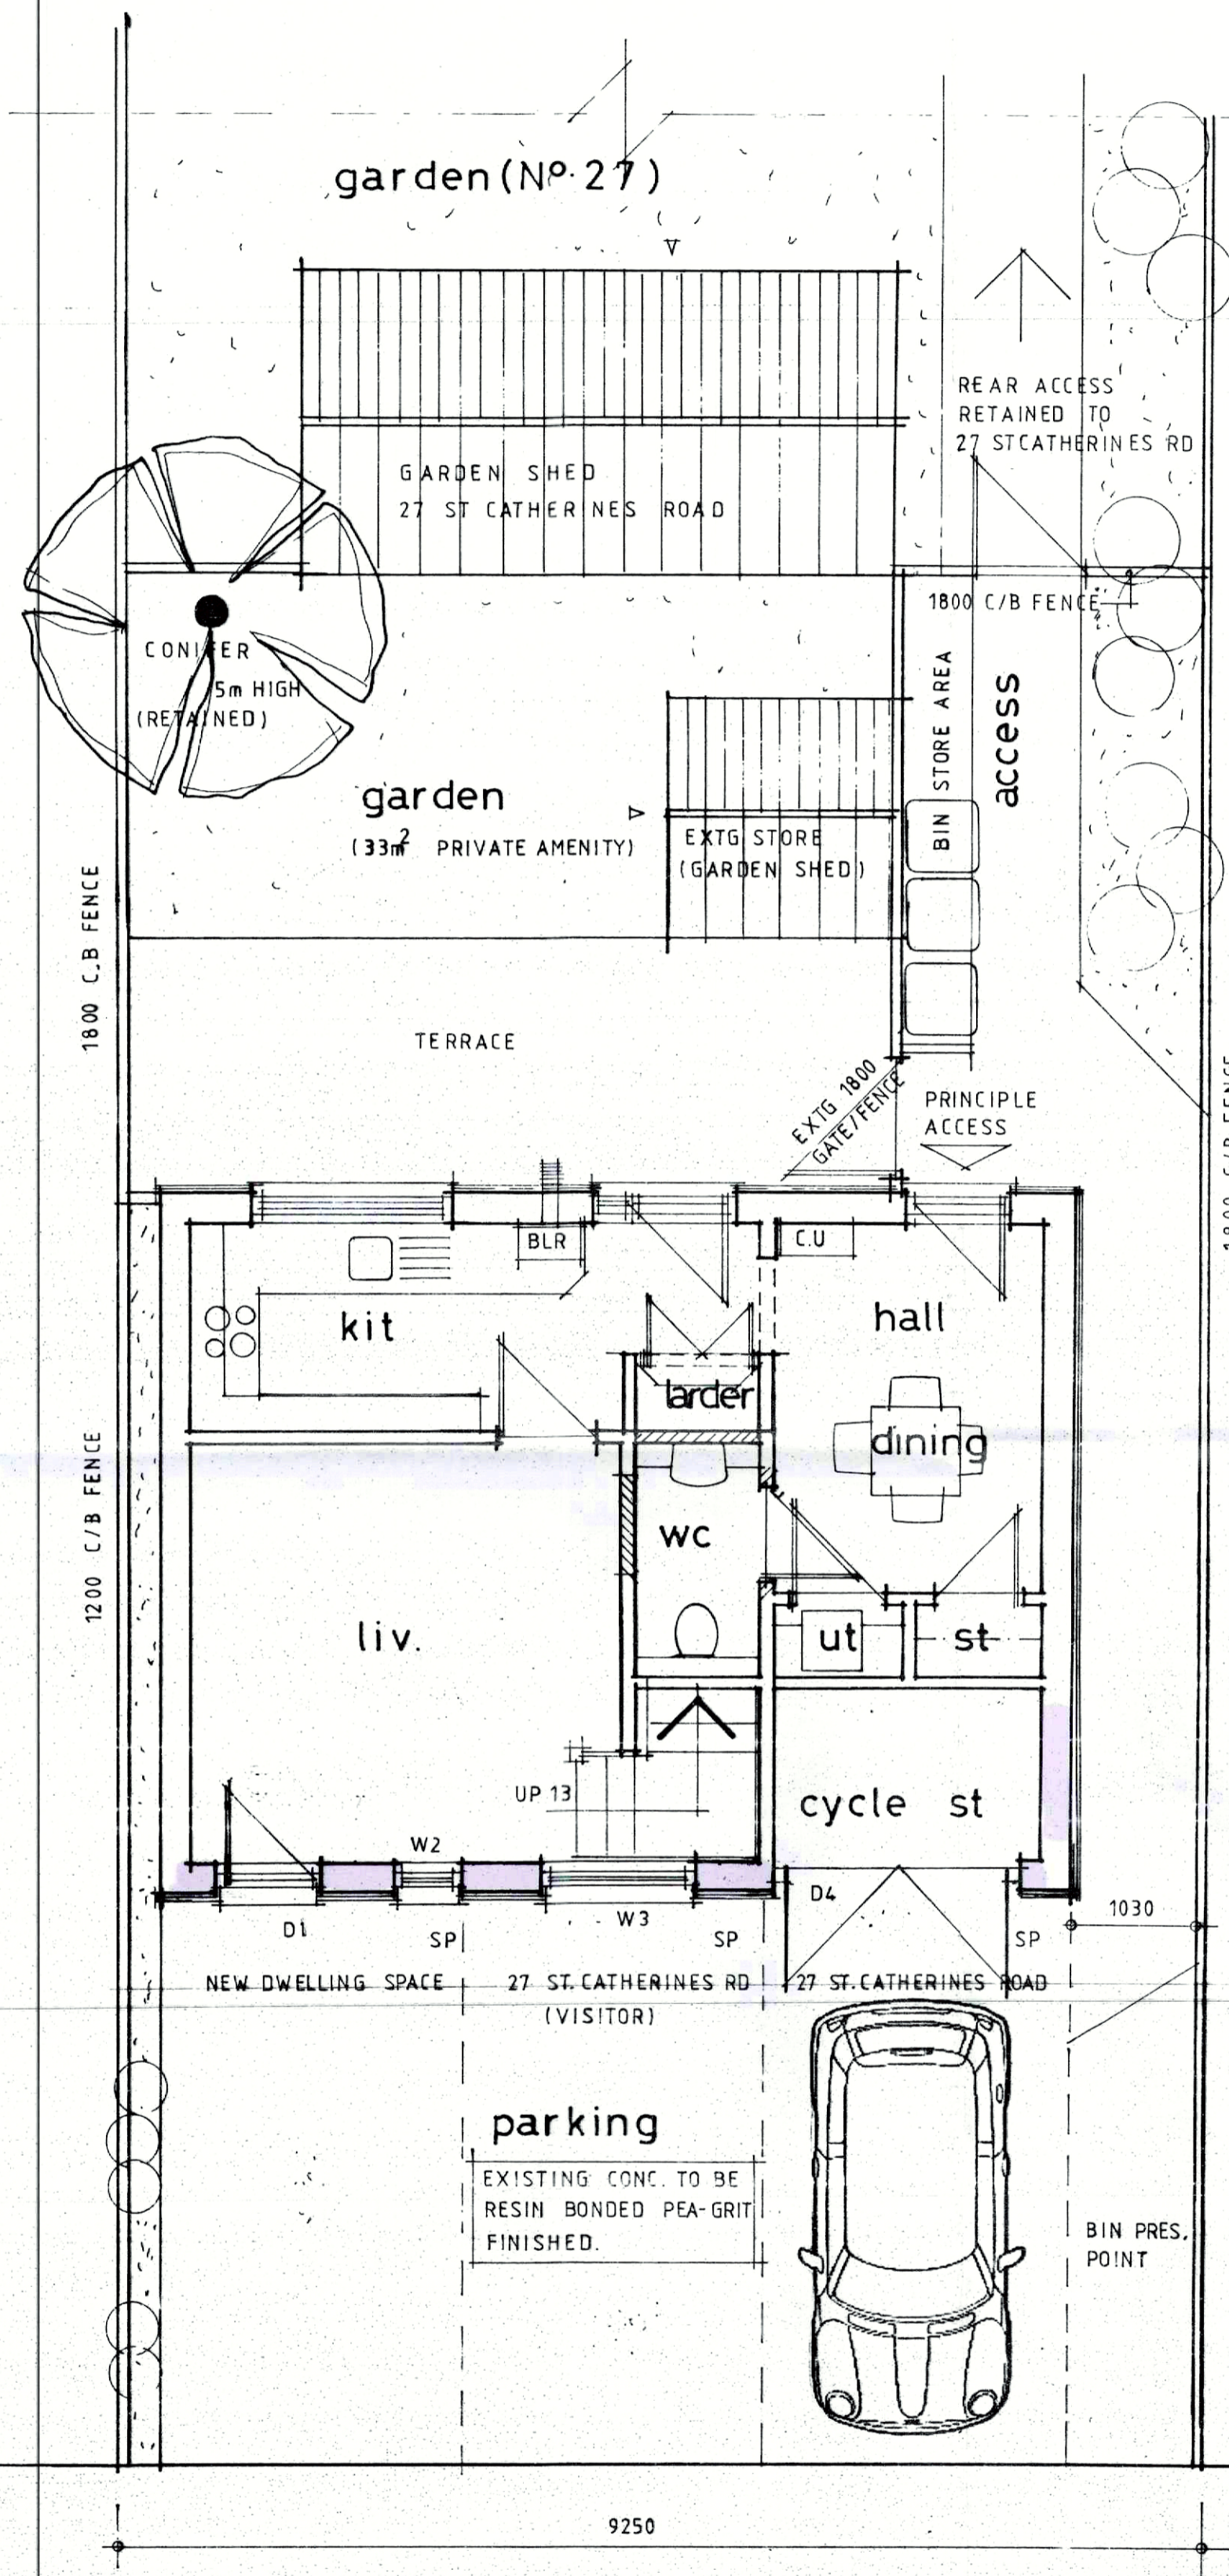


GROUND FLOOR / SITE PLAN 1/50 (A1)

PROPOSED FIRST FLOOR PLAN 1/50 (A1)

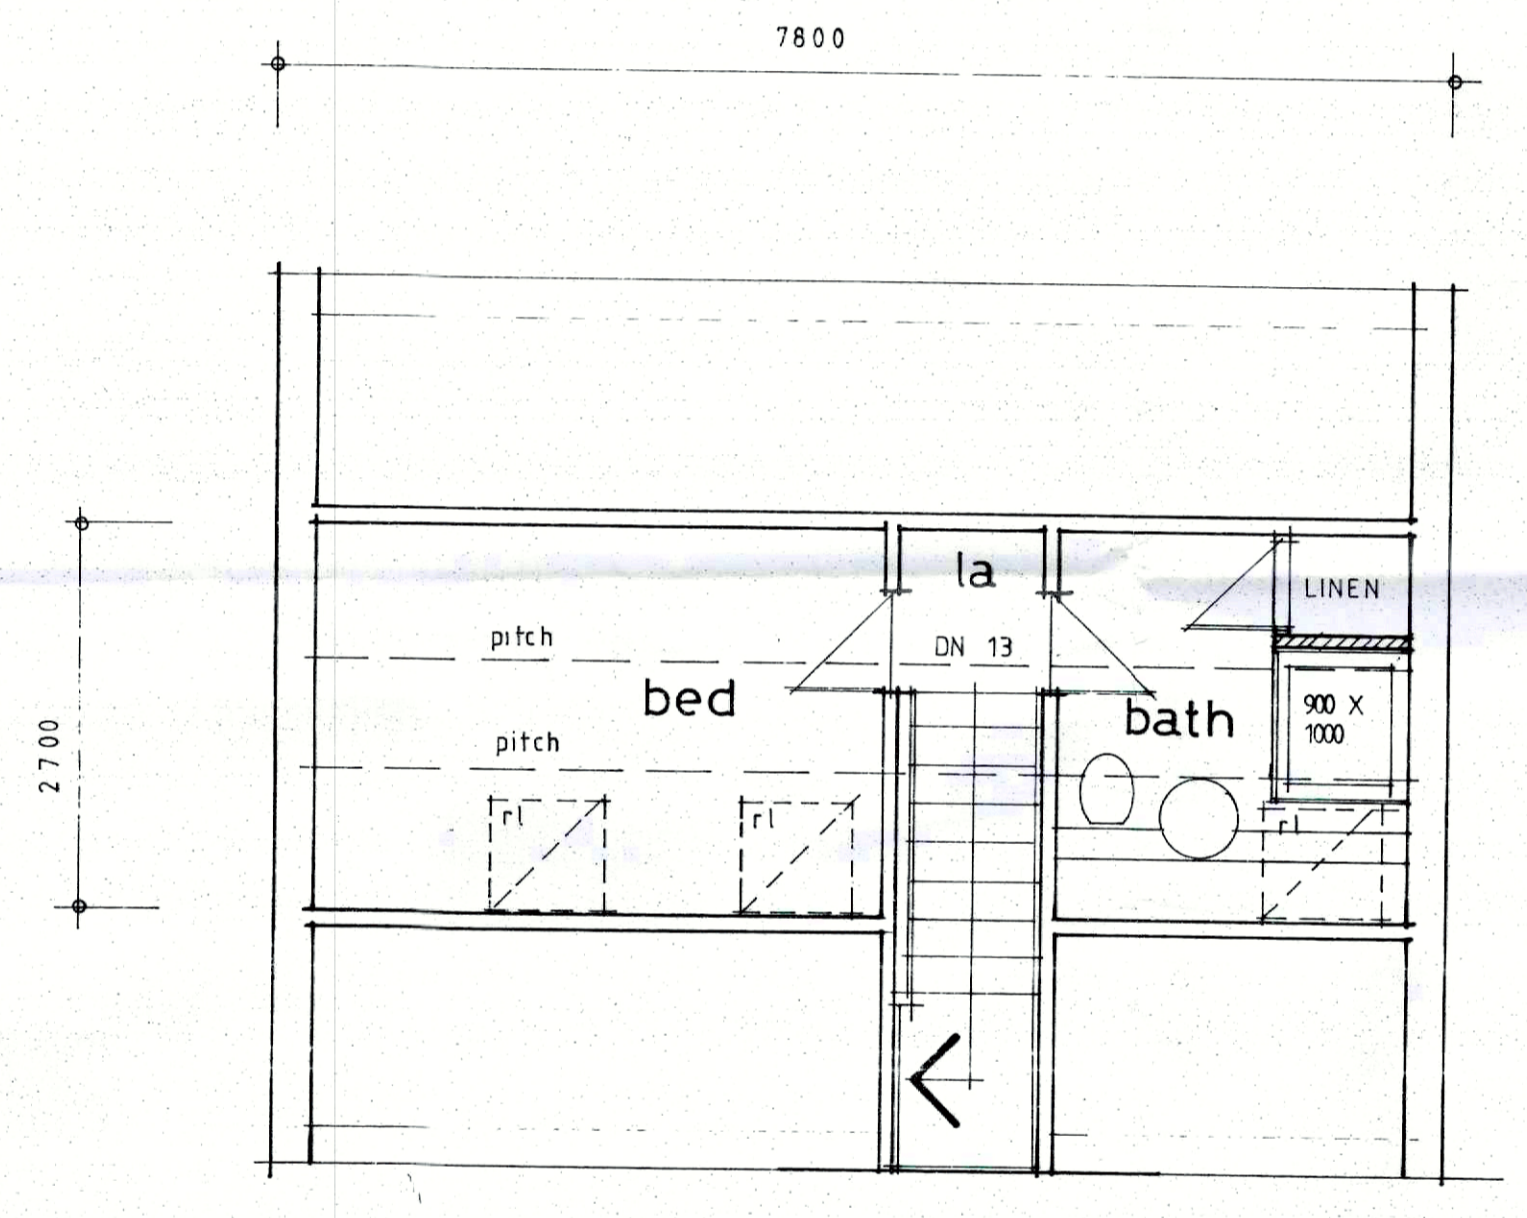

PROPOSED ROOF PLAN 1/50 (A1)

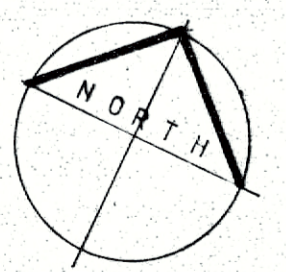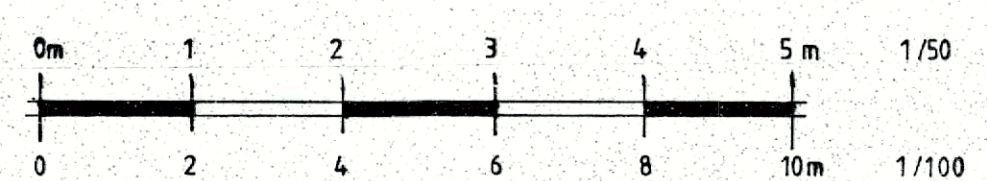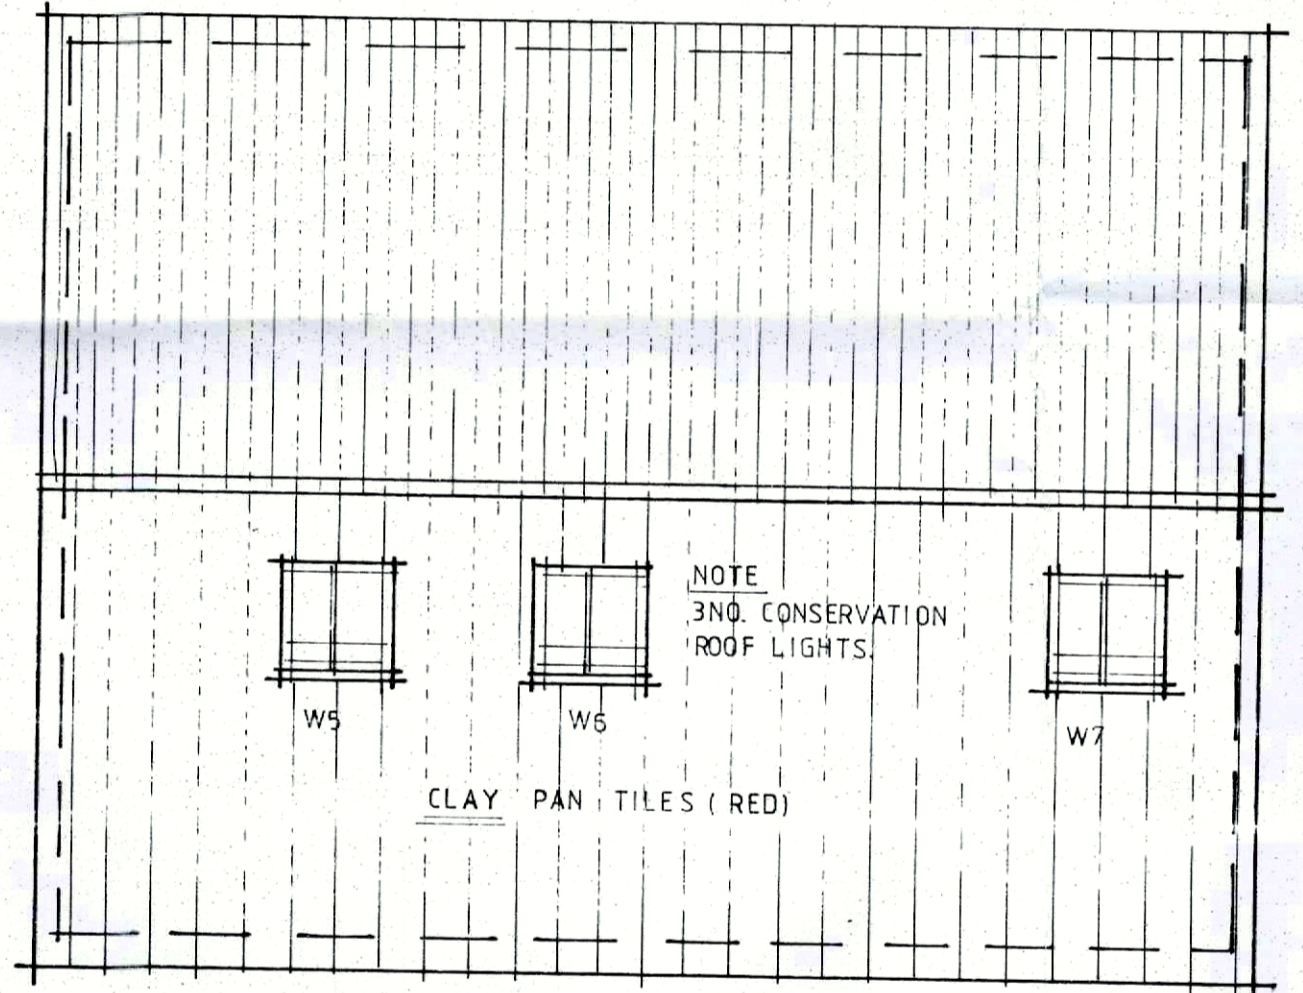

**dean jay pearce**  
architectural design & planning ltd  
2 / 3 Milestone, Hall Street, Long Melford  
Sudbury, Suffolk, CO10 9HZ  
T: 01787-378797 E: dean\_pearce@live.co.uk

**Project:**  
Proposed change of use of existing 'C3' residential annex to 'C3' 1 bedroom / self-build dwelling and associated works.

**Site Address:**  
The Annex (Meadow View), Land r/o 27 St Catherines Rd., Long Melford, Suffolk, CO10 9JU

**Applicant:**  
**Mr & Mrs Bloxham**

**Drawing title:**  
**AS PROPOSED FLOOR, SITE ROOF & LOCATION PLANS, ELEVATIONS AND SECTION**

scales: 1:50, 100 (A1)	drg no:	rev:
date: 04 / 2023	<b>23/44/02</b>	<b>A</b>
drawn:		
checked:		

Do not scale this drawing. Use figured dimensions only. Contractor to set out all of the works prior to commencement and report any omissions / discrepancies immediately. Scales shown on this drawing are at A1 sheet size.

This drawing & information are Copyright. ©