




EXISTING ELEVATIONS 1/100 (A1)

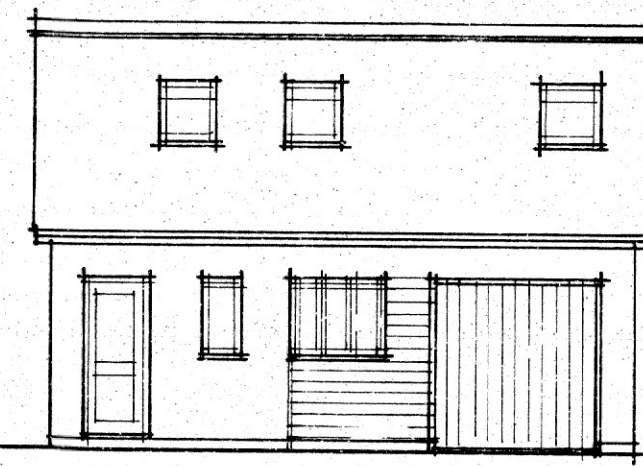


front (liston lane)

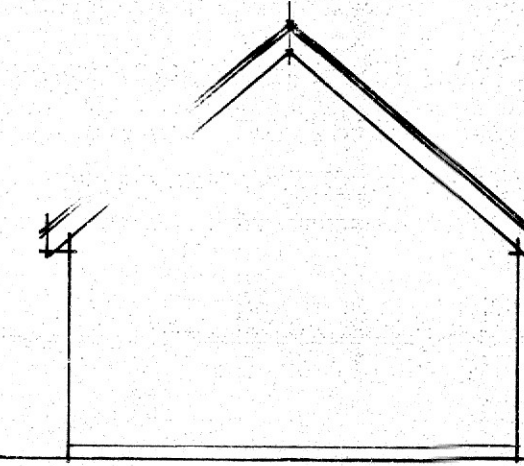

side/s

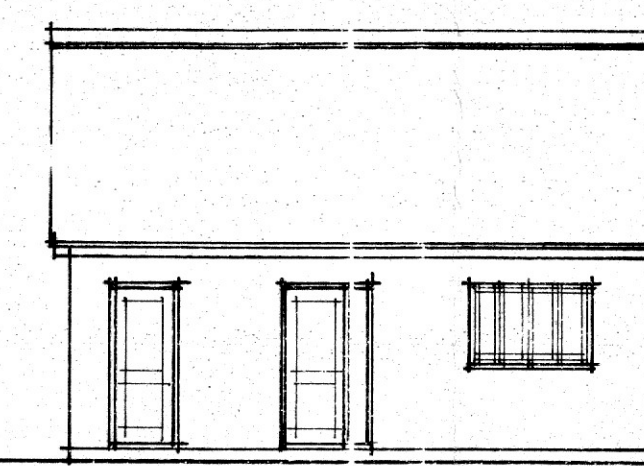


rear

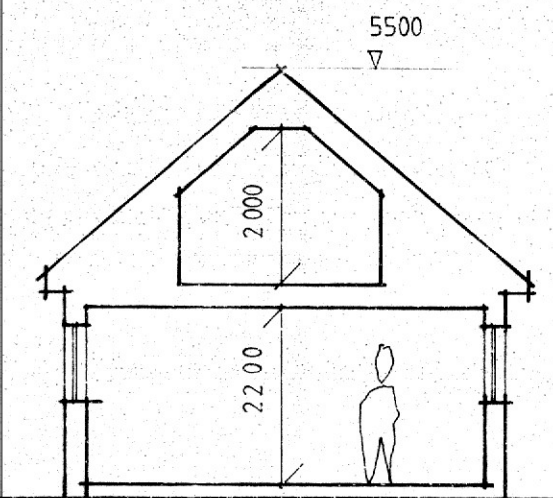

section 1/100 (A1)


LOCATION PLAN 1:1250

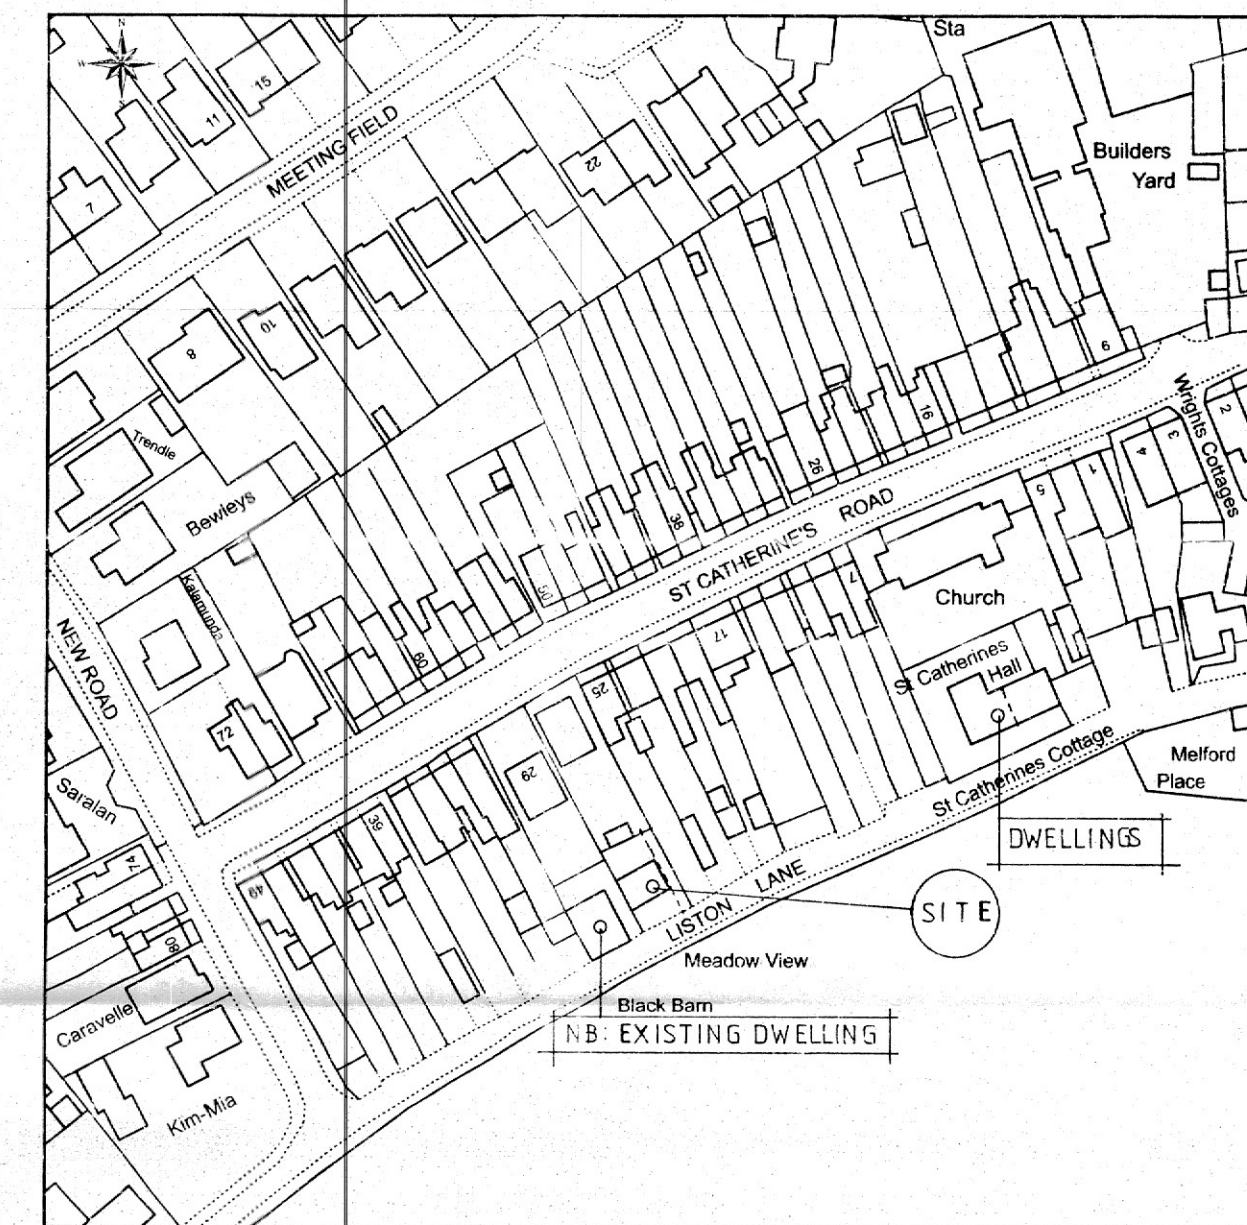




This Plan includes the following Licensed Data: OS MasterMap, Ordnance Survey, and Ordnance Survey. This representation of a road, track or path is no evidence of a right of way. The representation of buildings, as lines is no evidence of a property boundary. © Crown copyright and database rights, 2023. Ordnance Survey 010001673

Scale: 1:1250


The Annex, Liston Lane, Long Melford

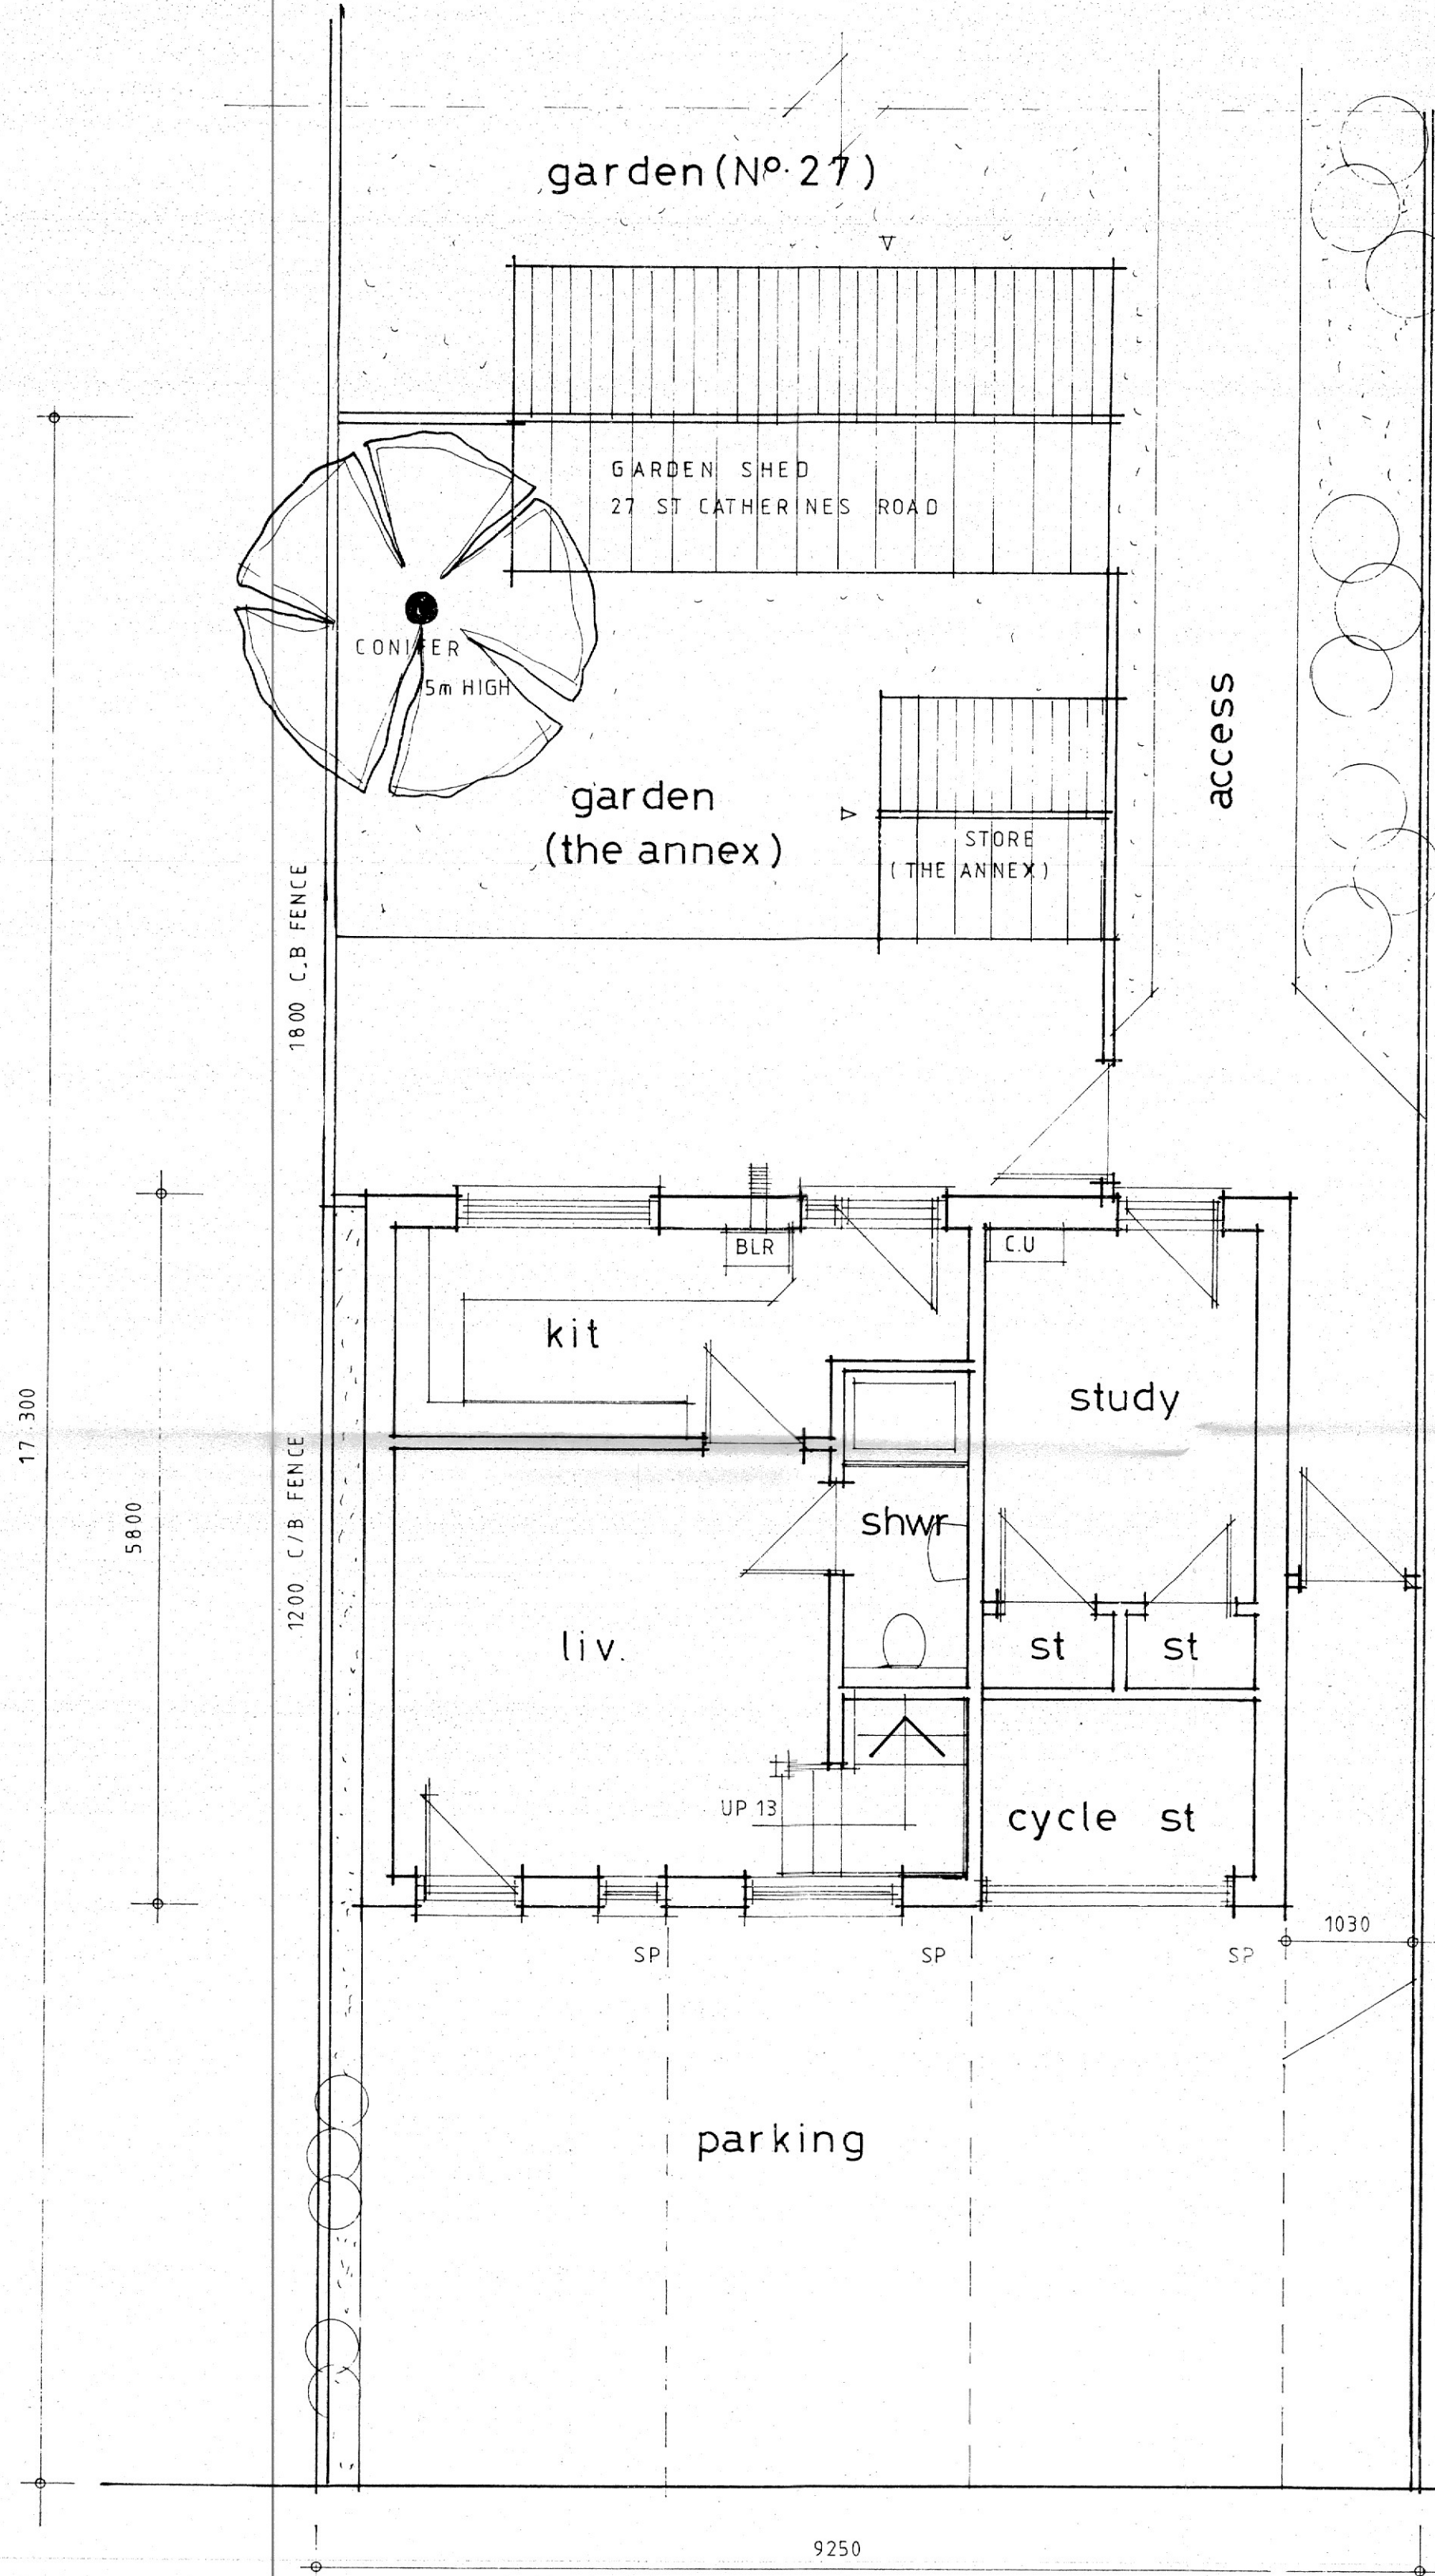

GROUND FLOOR / SITE PLAN 1/50 (A1)

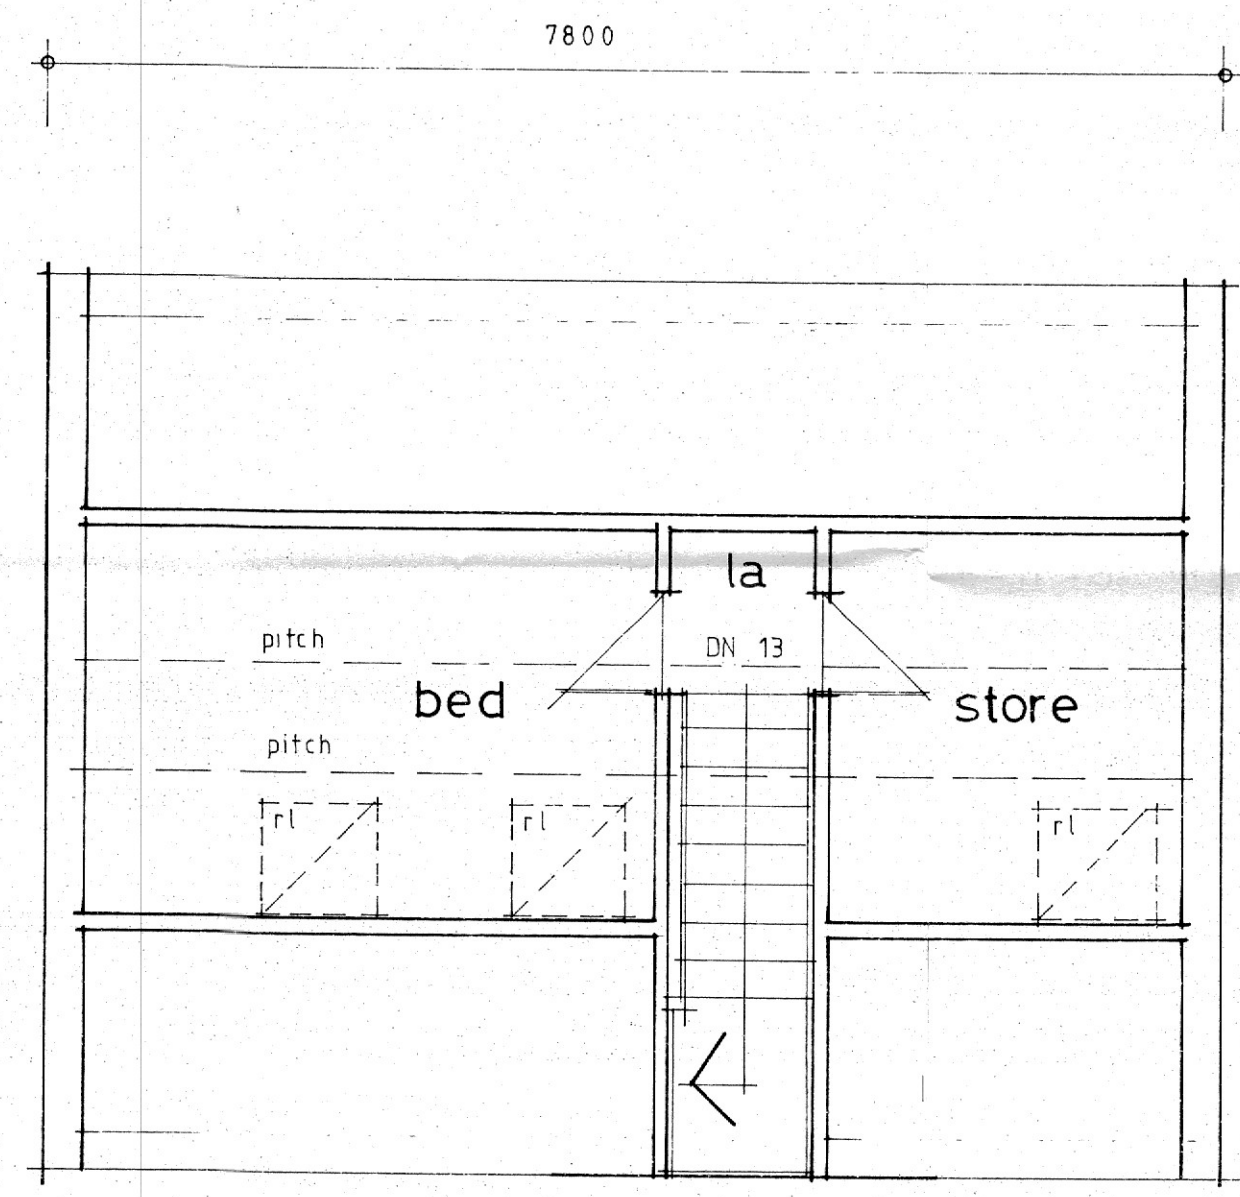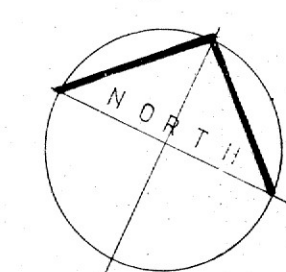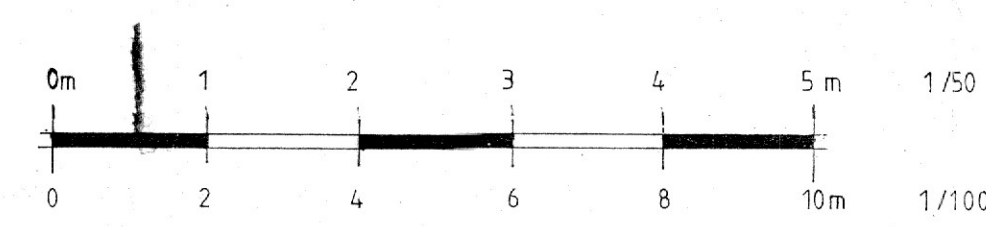

EXISTING FIRST FLOOR PLAN 1/50(A1)

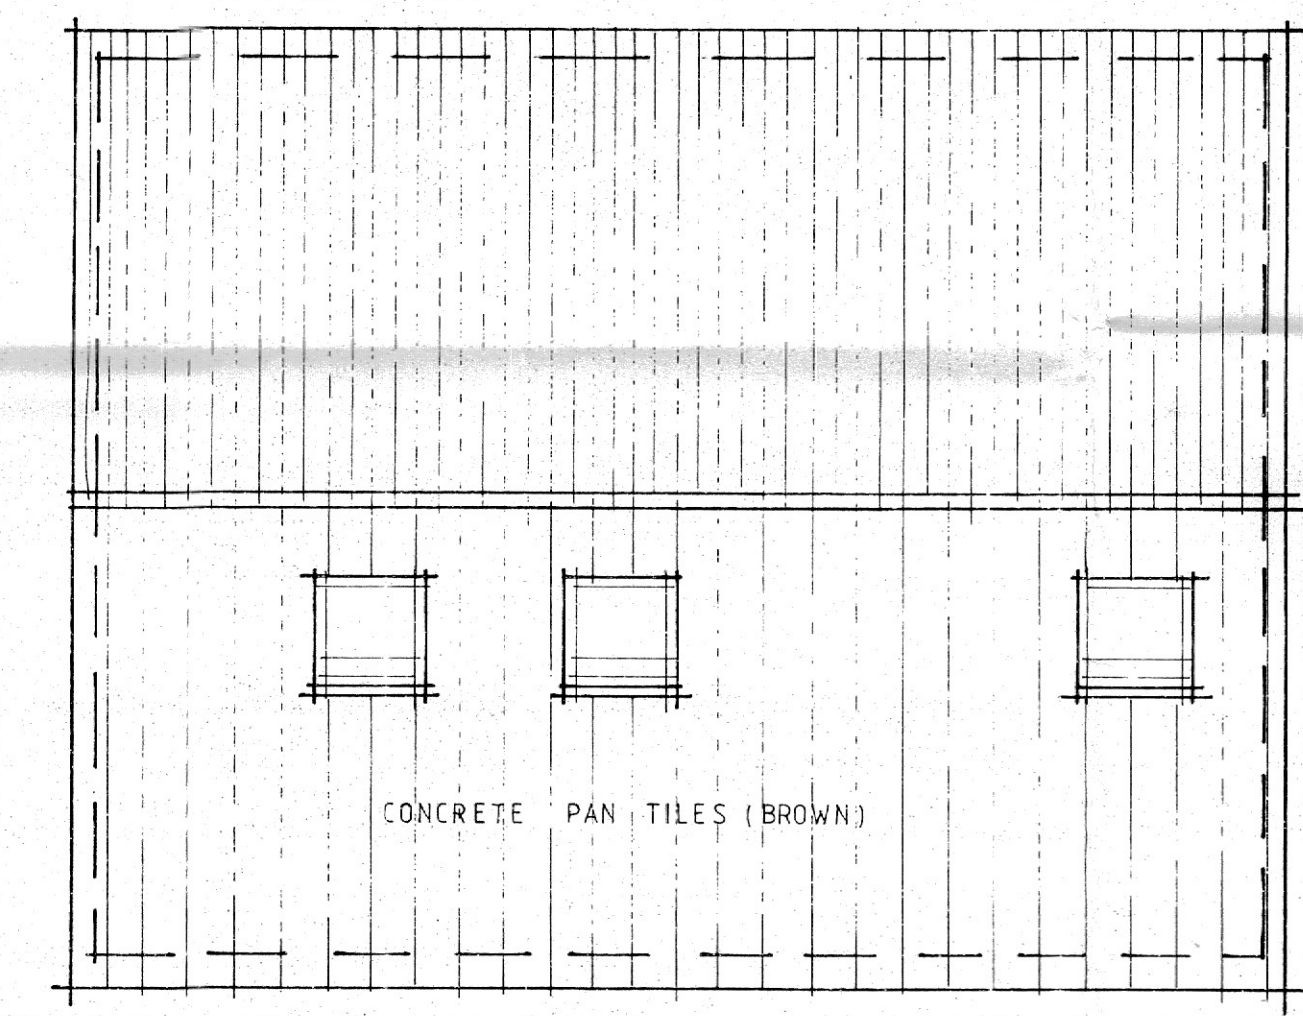

EXISTING ROOF PLAN 1/50 (A1)