

Please note: These drawings are for planning purposes only.




Front Elevation
1:100




Side Elevation
1:100





Rear Elevation
1:100

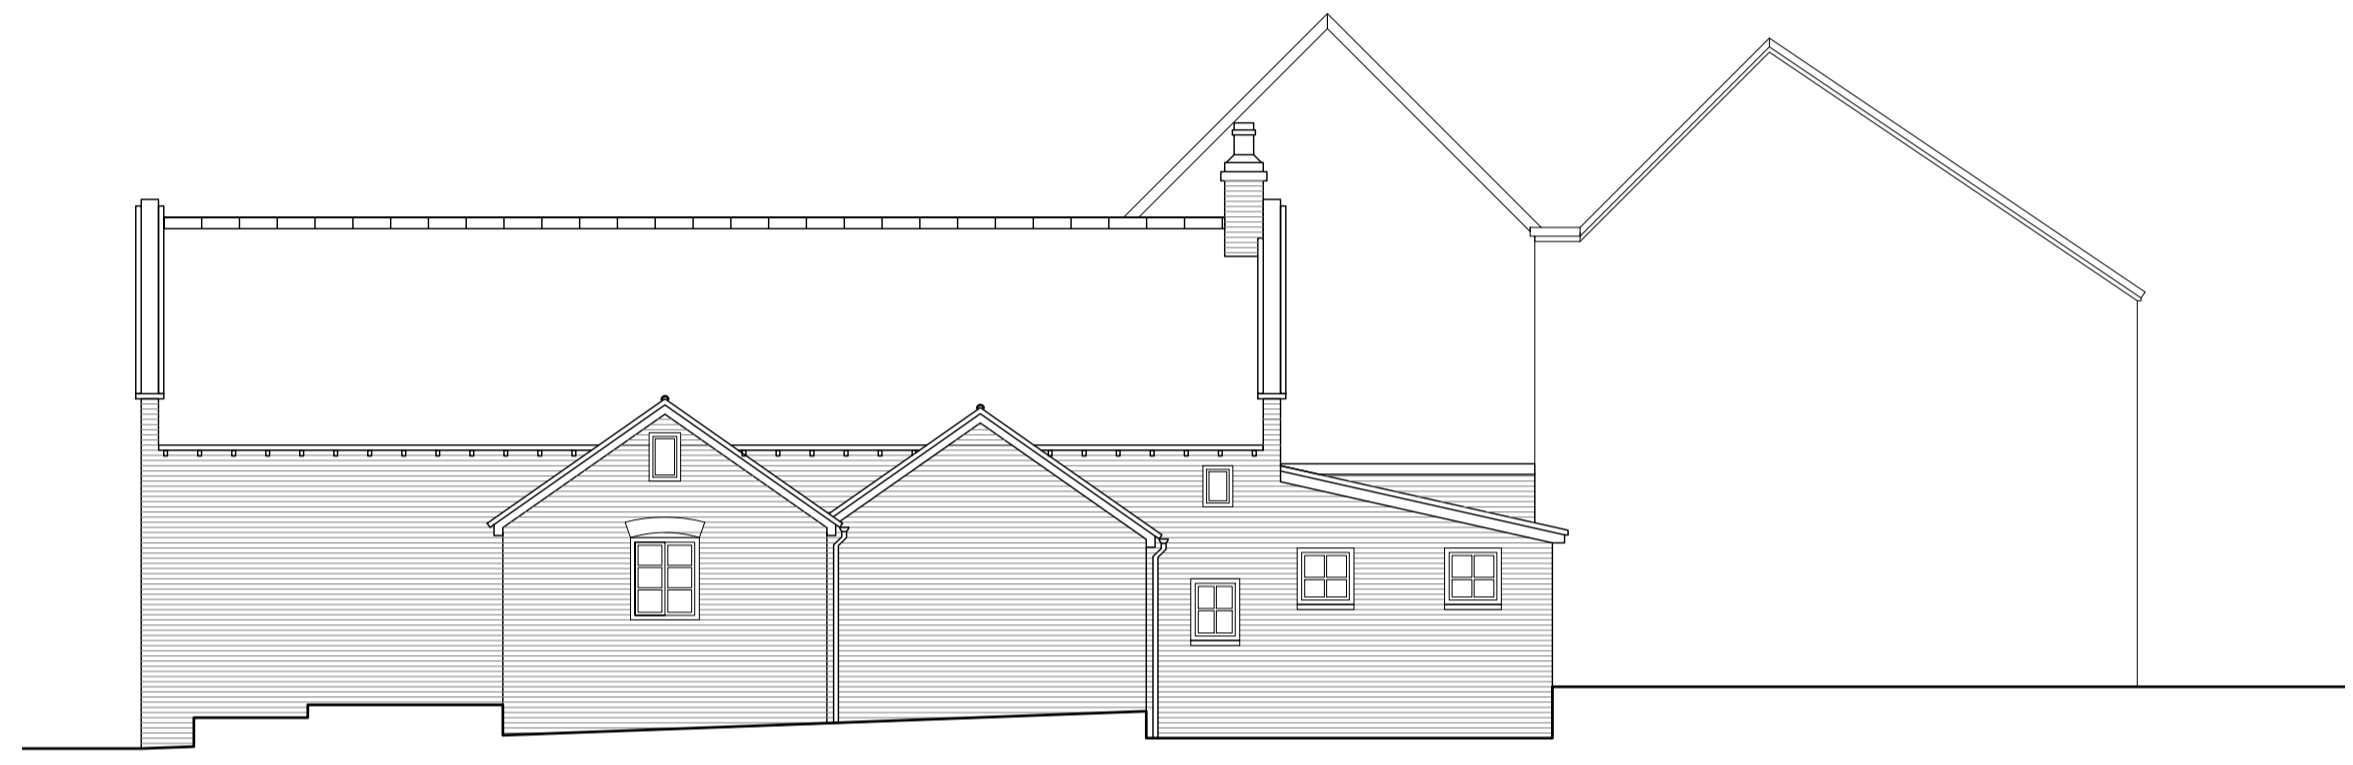


Side Elevation
1:100

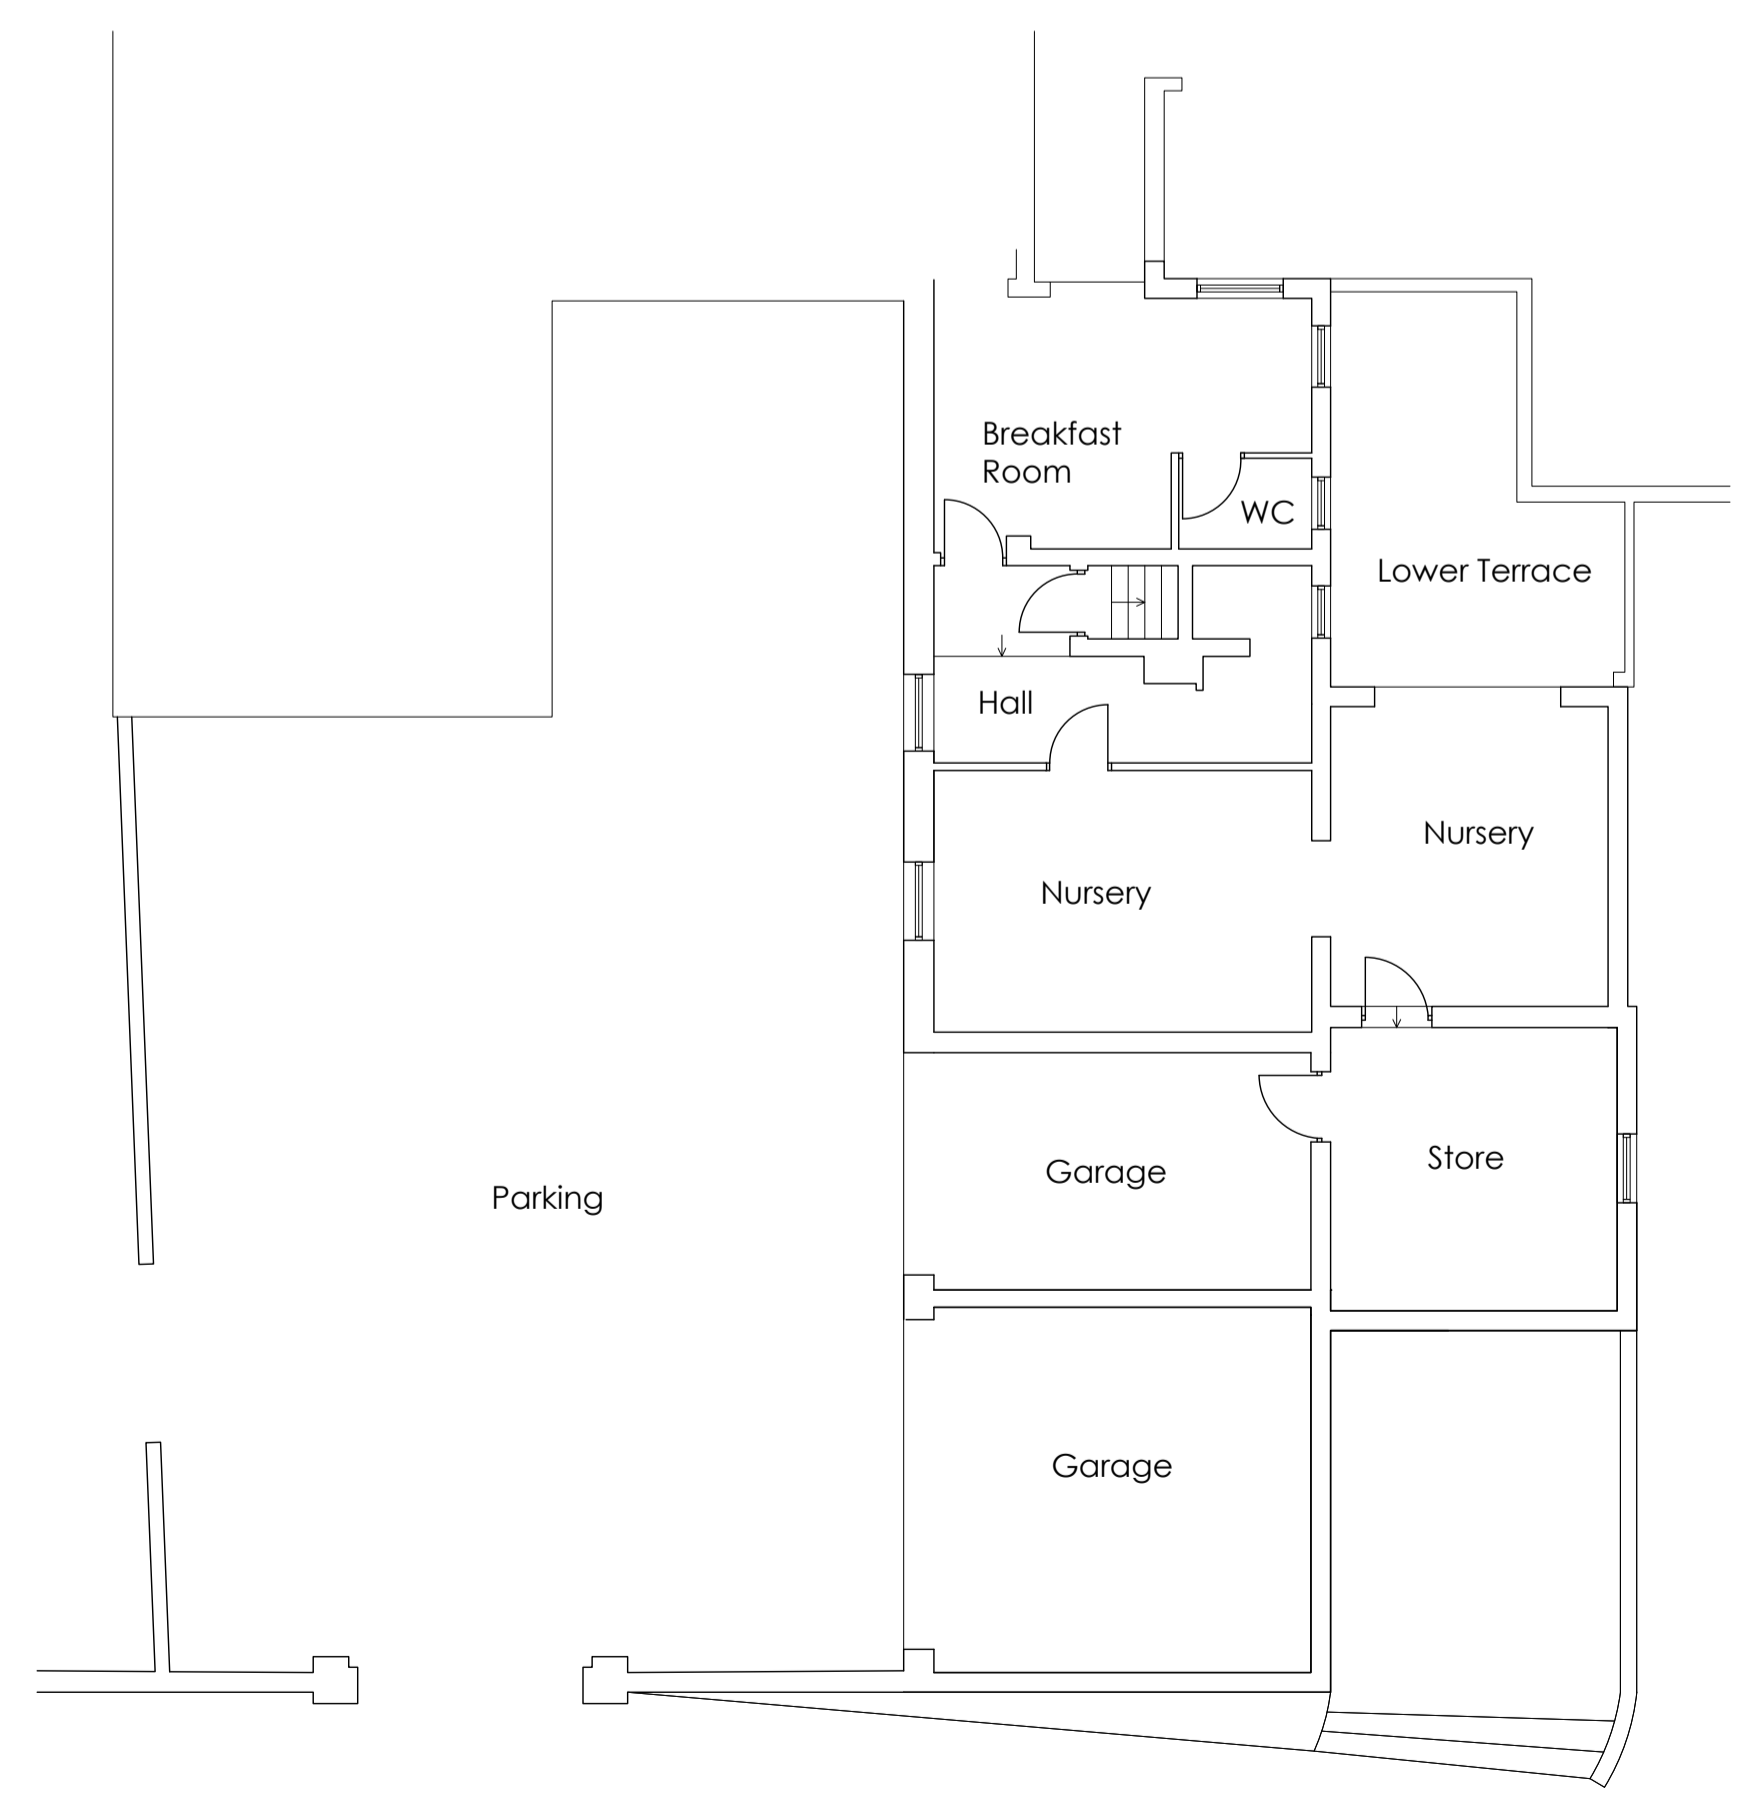


Ground Floor Plan
1:100

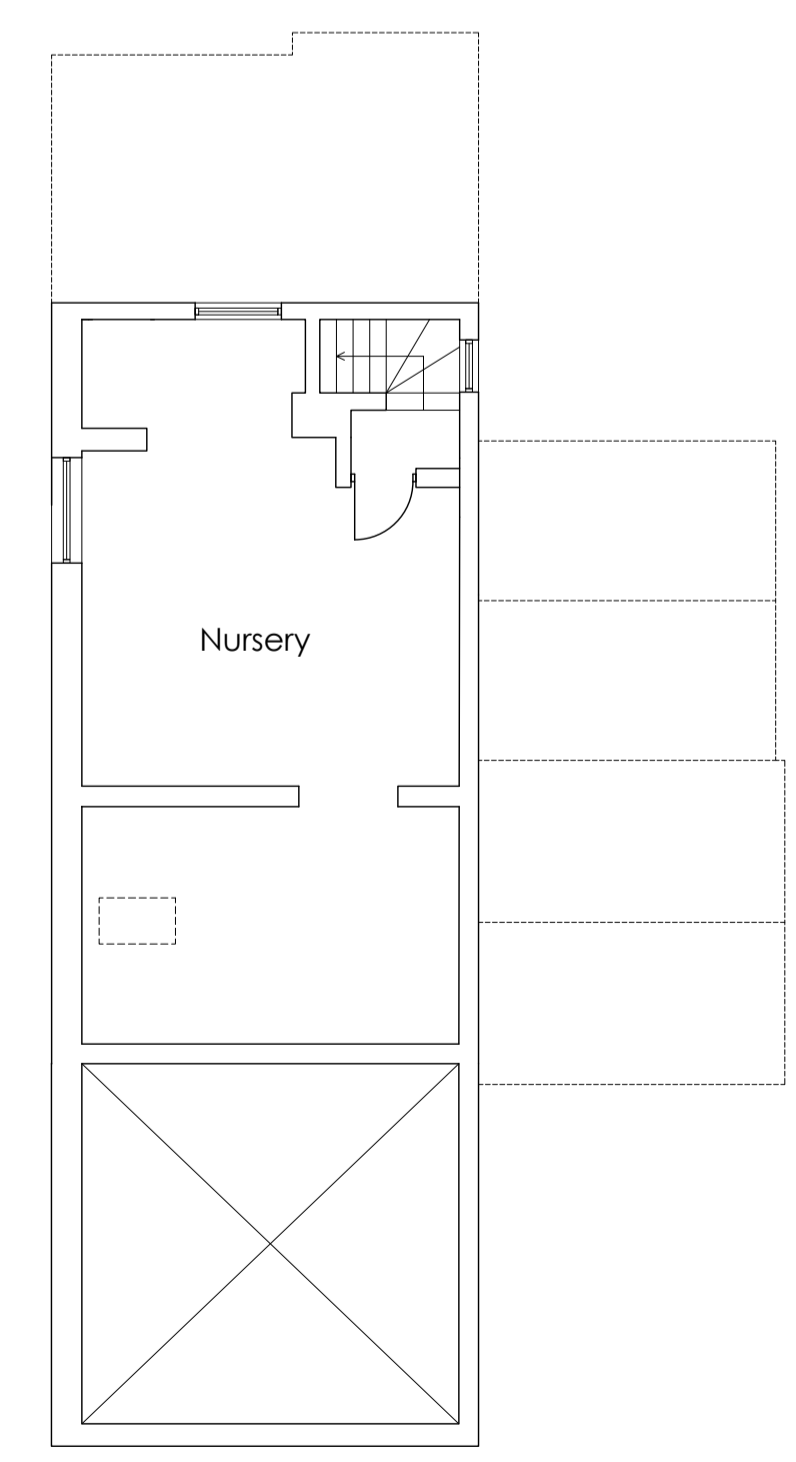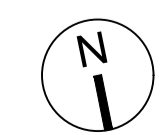

First Floor Plan
1:100

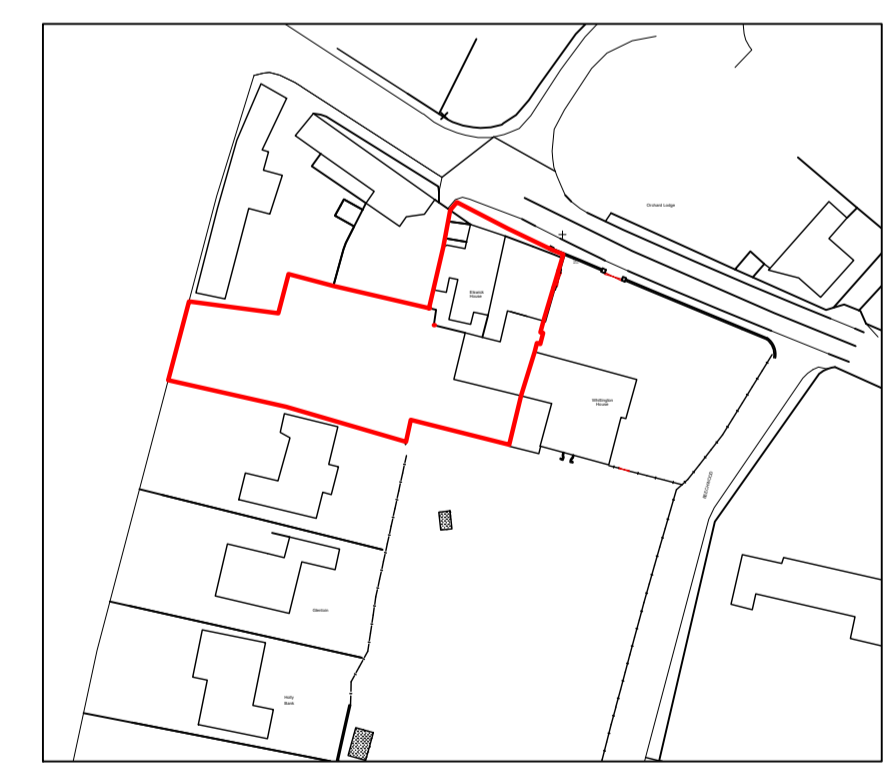

Existing Site Location Plan
1:1250

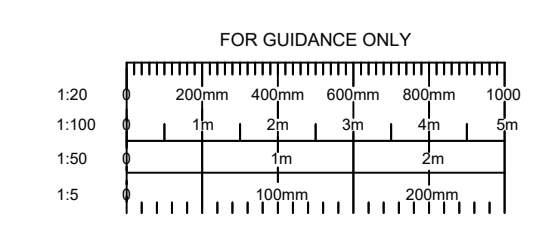

REV		DETAILS	DATE	CHECKED
brownhill hayward brown chartered architects				
01549 224357 - mail@bharchitects.co.uk		DRAWING NO.		
Etswick House, Whittington Door		4061 - 01		
Mr & Mrs Green		REV	DATE	
Planning		B	Nov '23	
DRAWN		CHECKED	SCALE	
MB		MW	@ A1	
		The copyright of this drawing and design is vested in the Architect and must not be copied or reproduced without written consent. All dimensions given are to be verified on site by the responsible contractor. Do not scale dimensions from this drawing.		
			PART OF	