





GF-Ground Floor 1:100

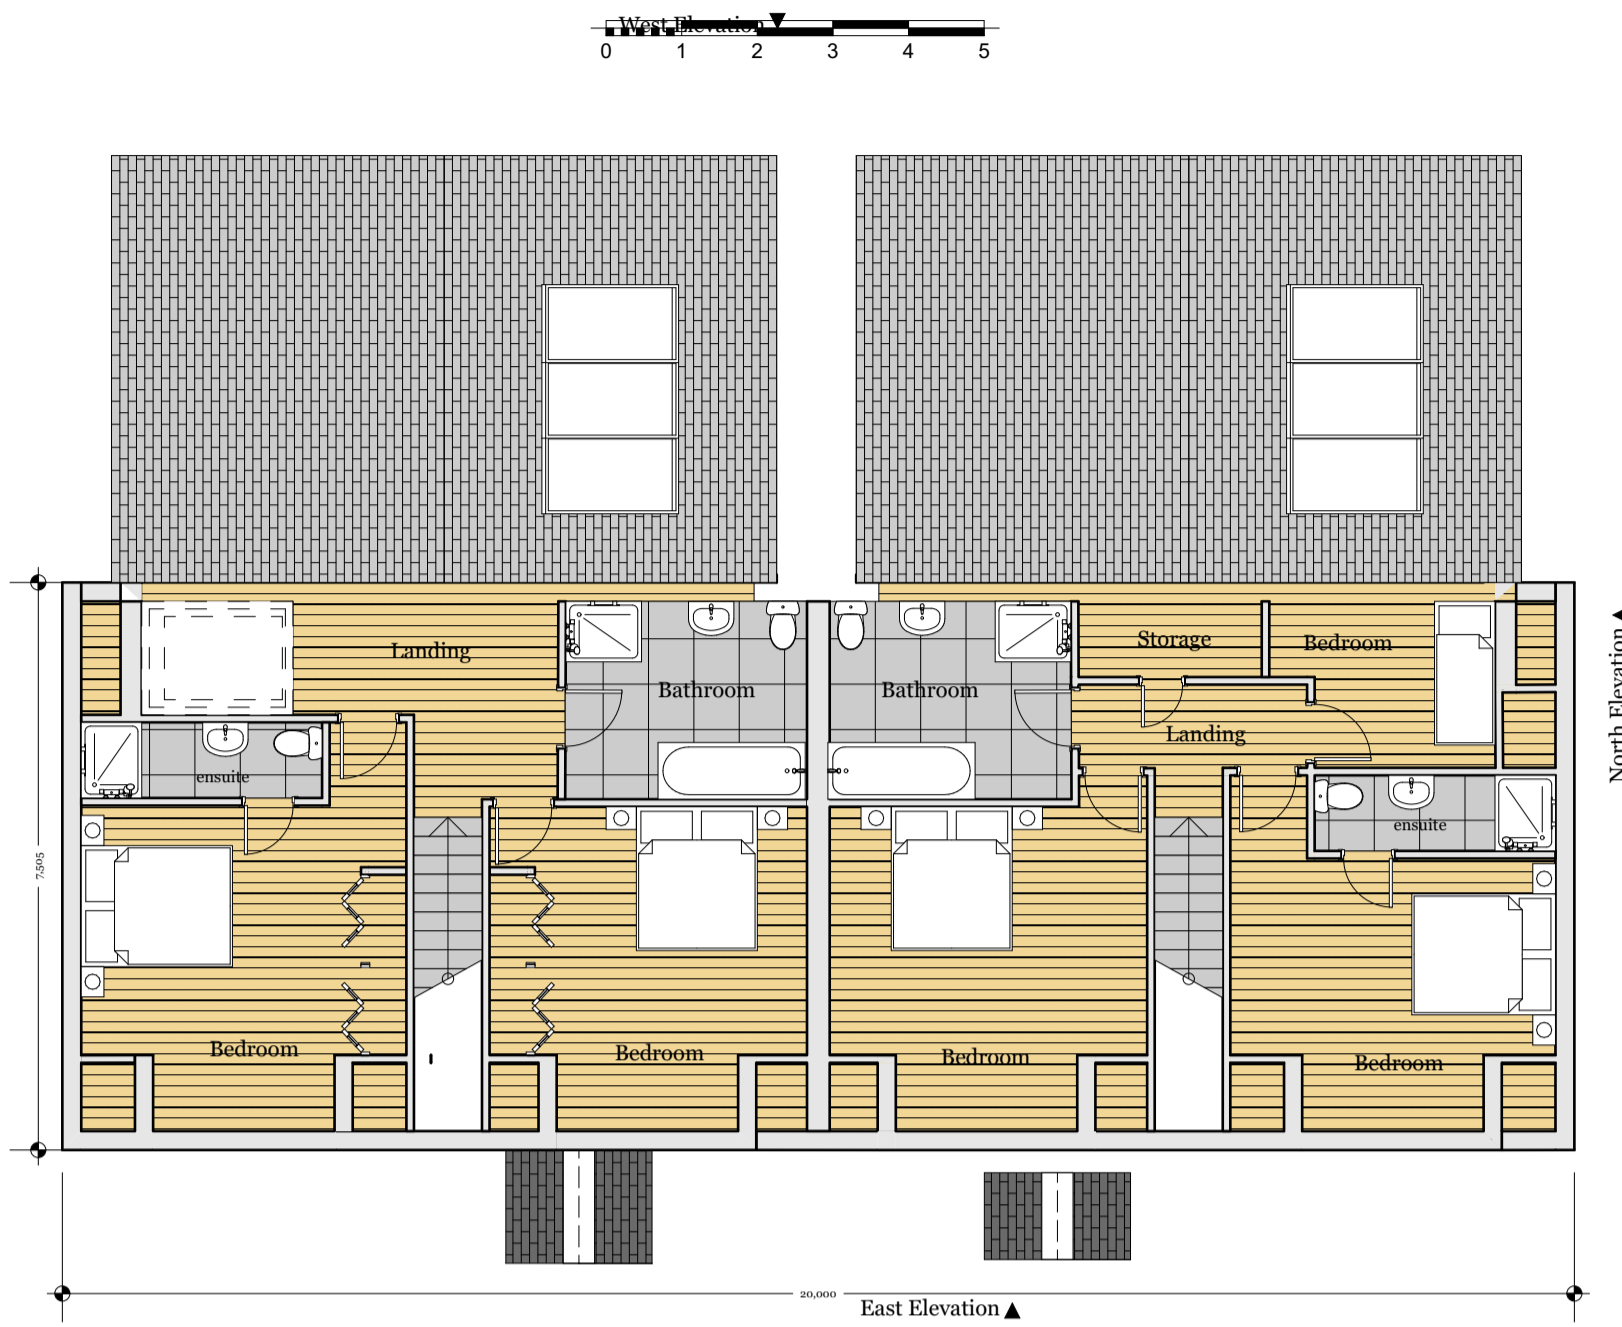


01-First Floor 1:100




East Elevation 1:100

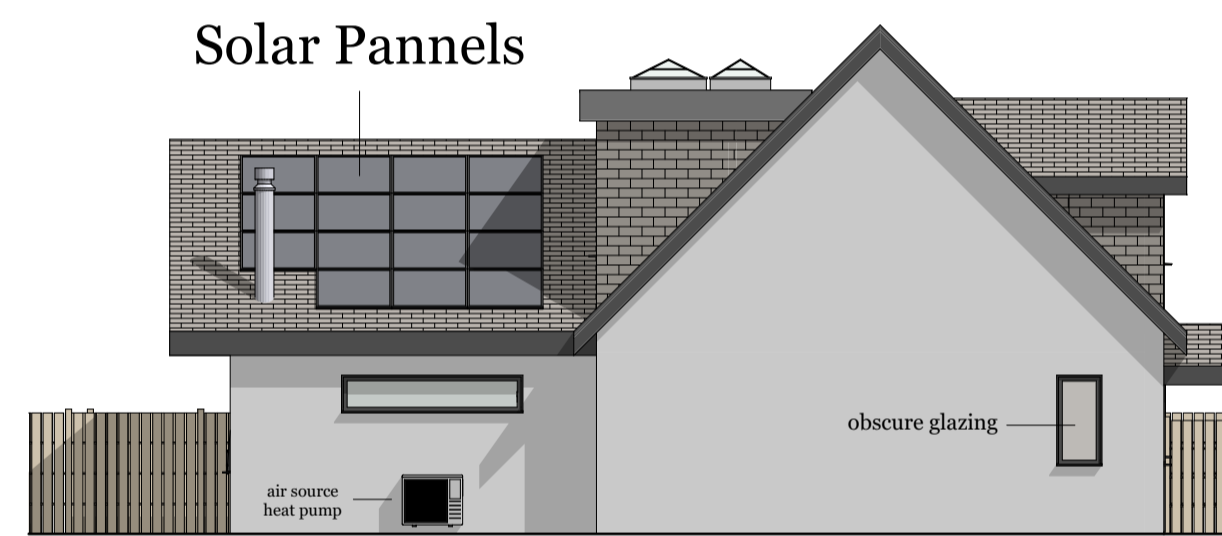

South Elevation 1:100

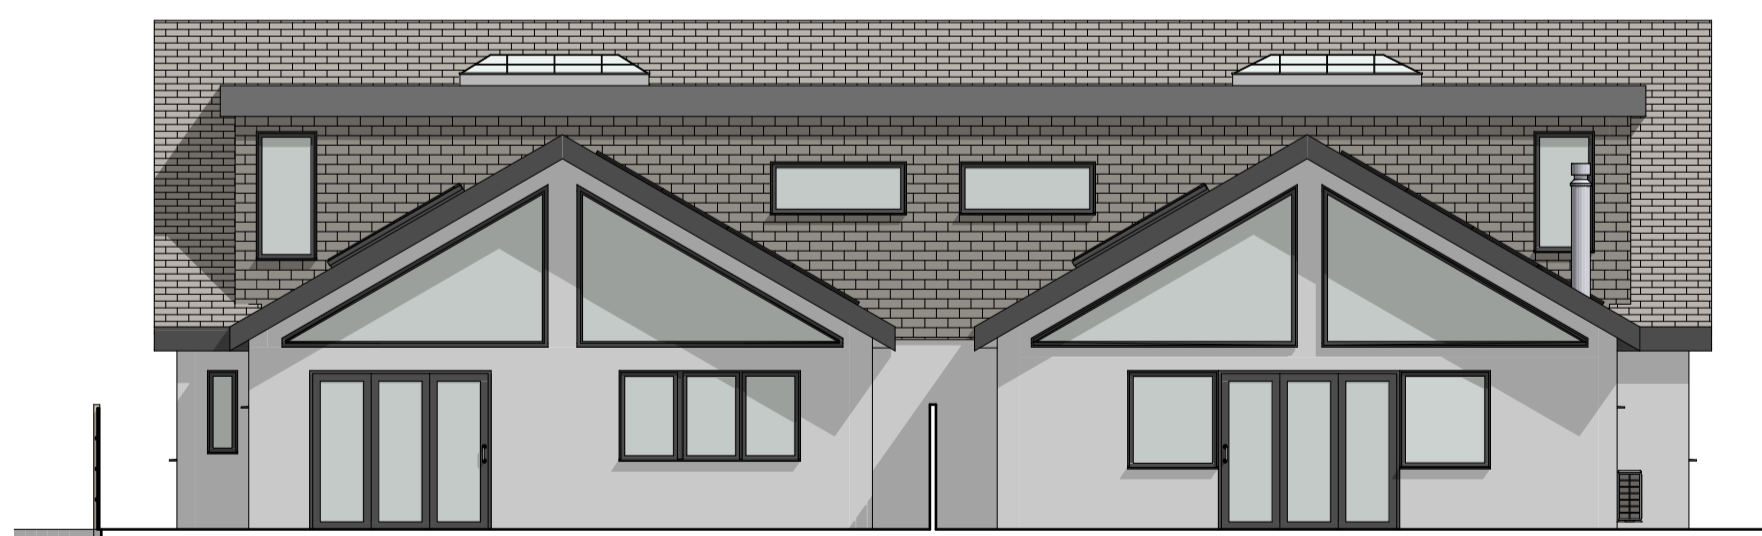

West Elevation 1:100

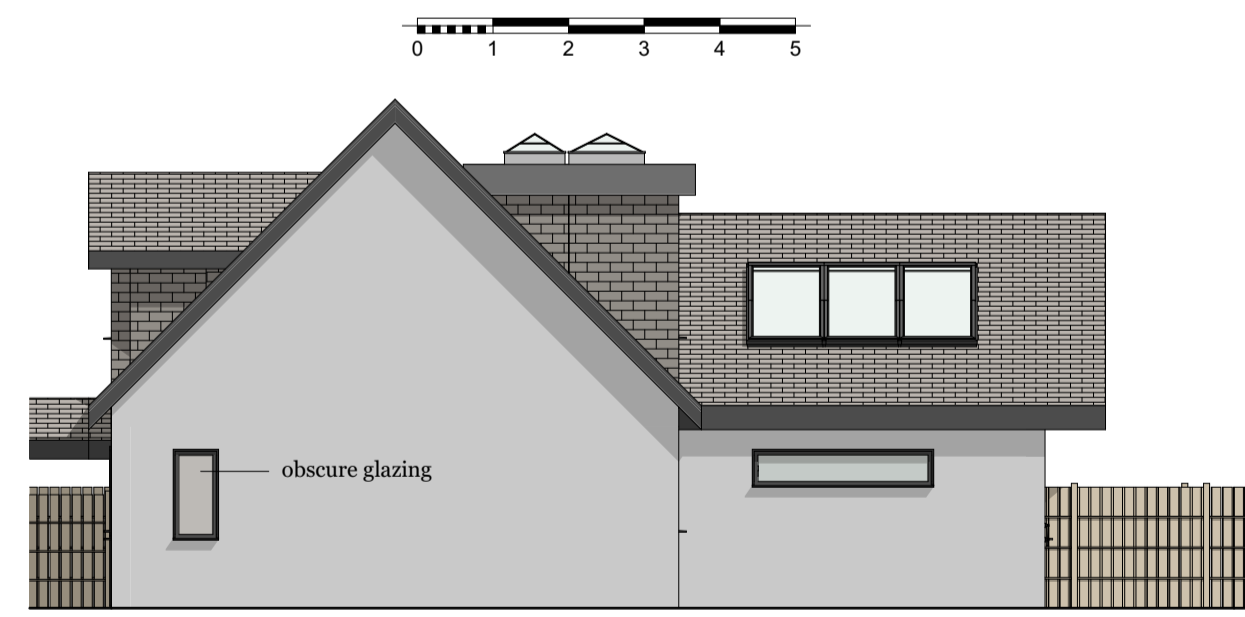

North Elevation 1:100



Spring Gardens  
Bradford's Quay  
Wadebridge  
Cornwall  
PL27 6DB  
01208 813771

Proposals at:  
Bronsleyand Bedevere,  
Bodinnick Road,  
St Tudy, Bodmin,  
Cornwall, PL30 3NX

Client:  
Jane Sleep/  
Elliot Lovegrove

Drawing Title:  
Proposals

Scale: 1:100  
Drawn by: M.K  
Date: 24.05.23

Drawing Number:  
2022:06.02:14