



This drawing is the copyright of  
**STEPHEN KNIGHTLEY PARTNERSHIP**  
 and may not be copied without licence

This drawing is produced for the purposes  
 of Town Planning and Building Regulation  
 applications only.

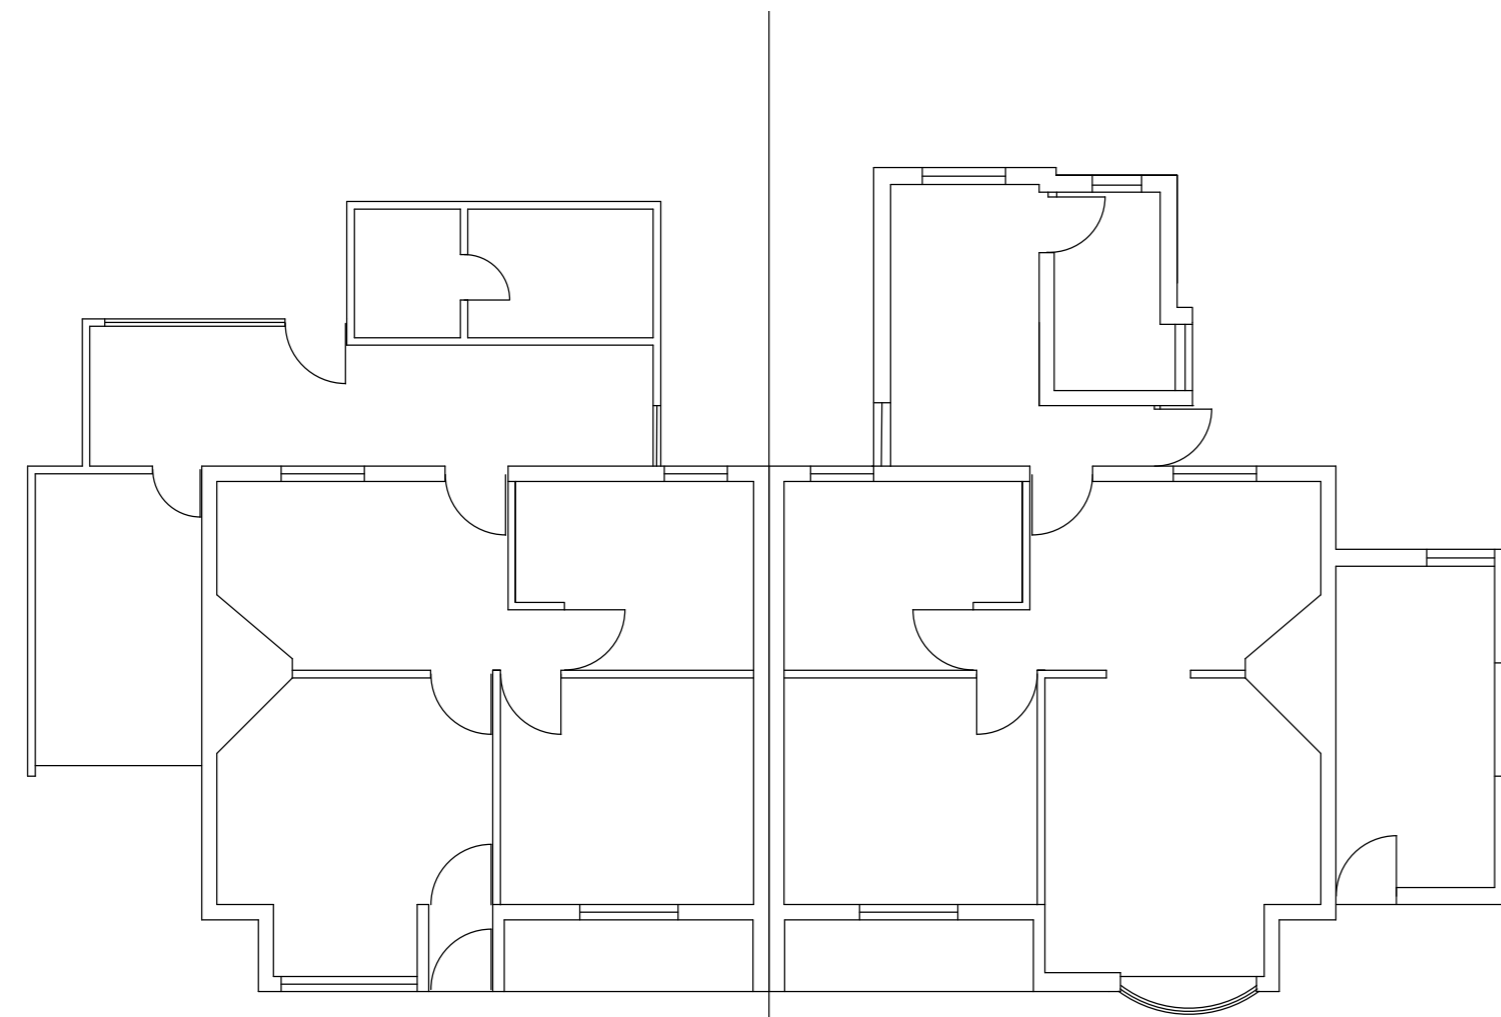


Ground Floor Plan

 


Revisions	date	description




Existing East Elevation

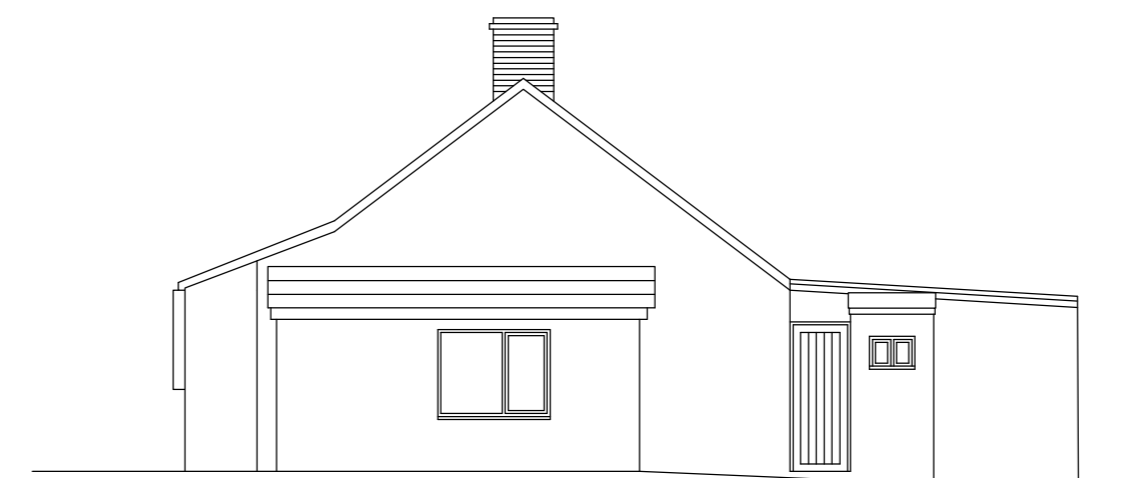

Existing North Elevation

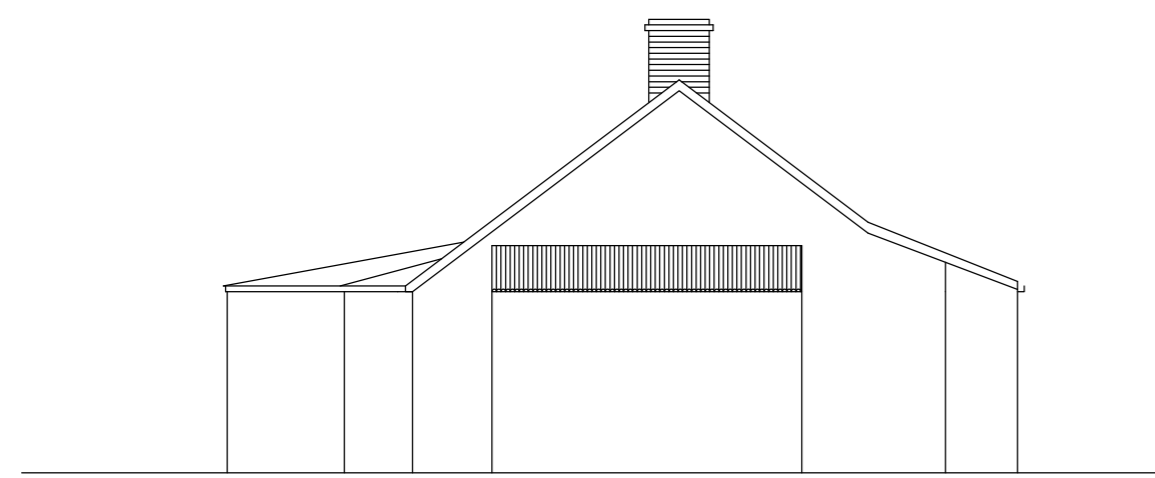

Existing South Elevation

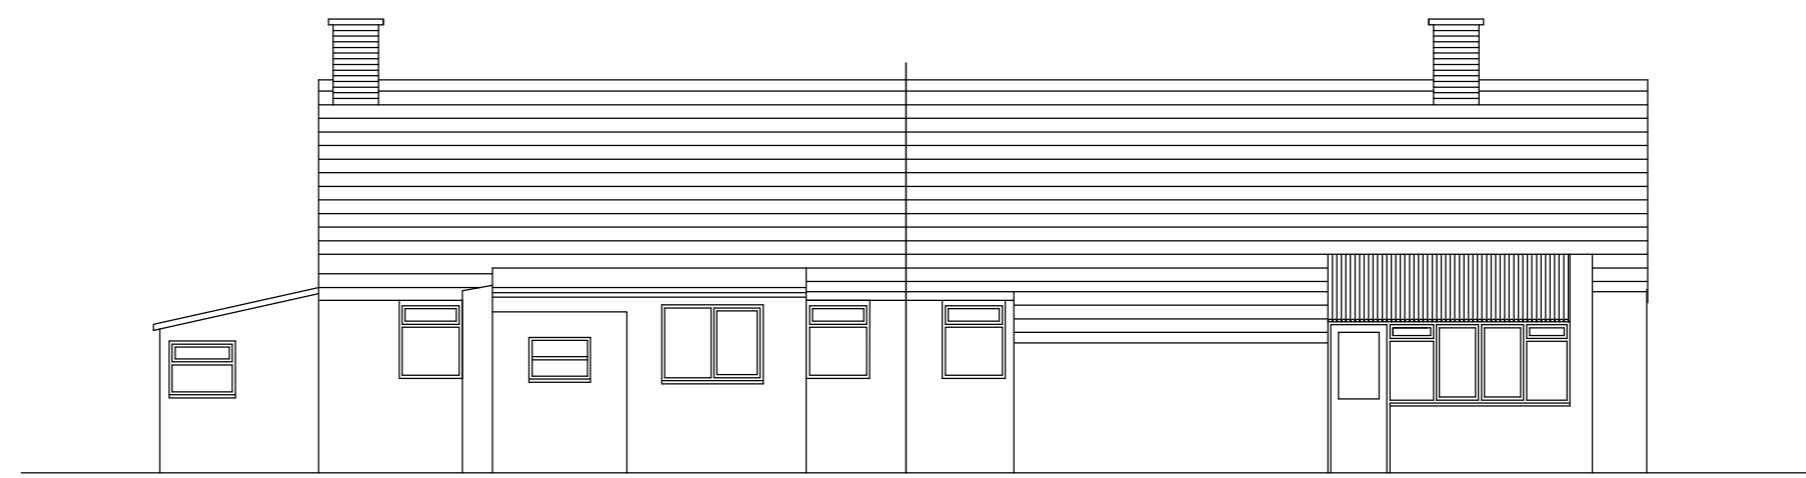

Existing West Elevation

**STEPHEN KNIGHTLEY PARTNERSHIP**  
**AWARD WINNING PRACTICE**

architectural design

Spring Gardens  
 Bradfords Quay,  
 Wadebridge Cornwall  
 PL27 6DB



**Wadebridge 813771**

Proposals at :  
 Bronsley & Bedevere  
 Boddinnick  
 Cornwall,

Drawing Title :  
 Existing Floor Plans &  
 Elevations

Scale : 1:100  
 Drawn : SK  
 Date : May 2022

Drawing No.

SK:2022:66:01:00