



ROOF PLAN

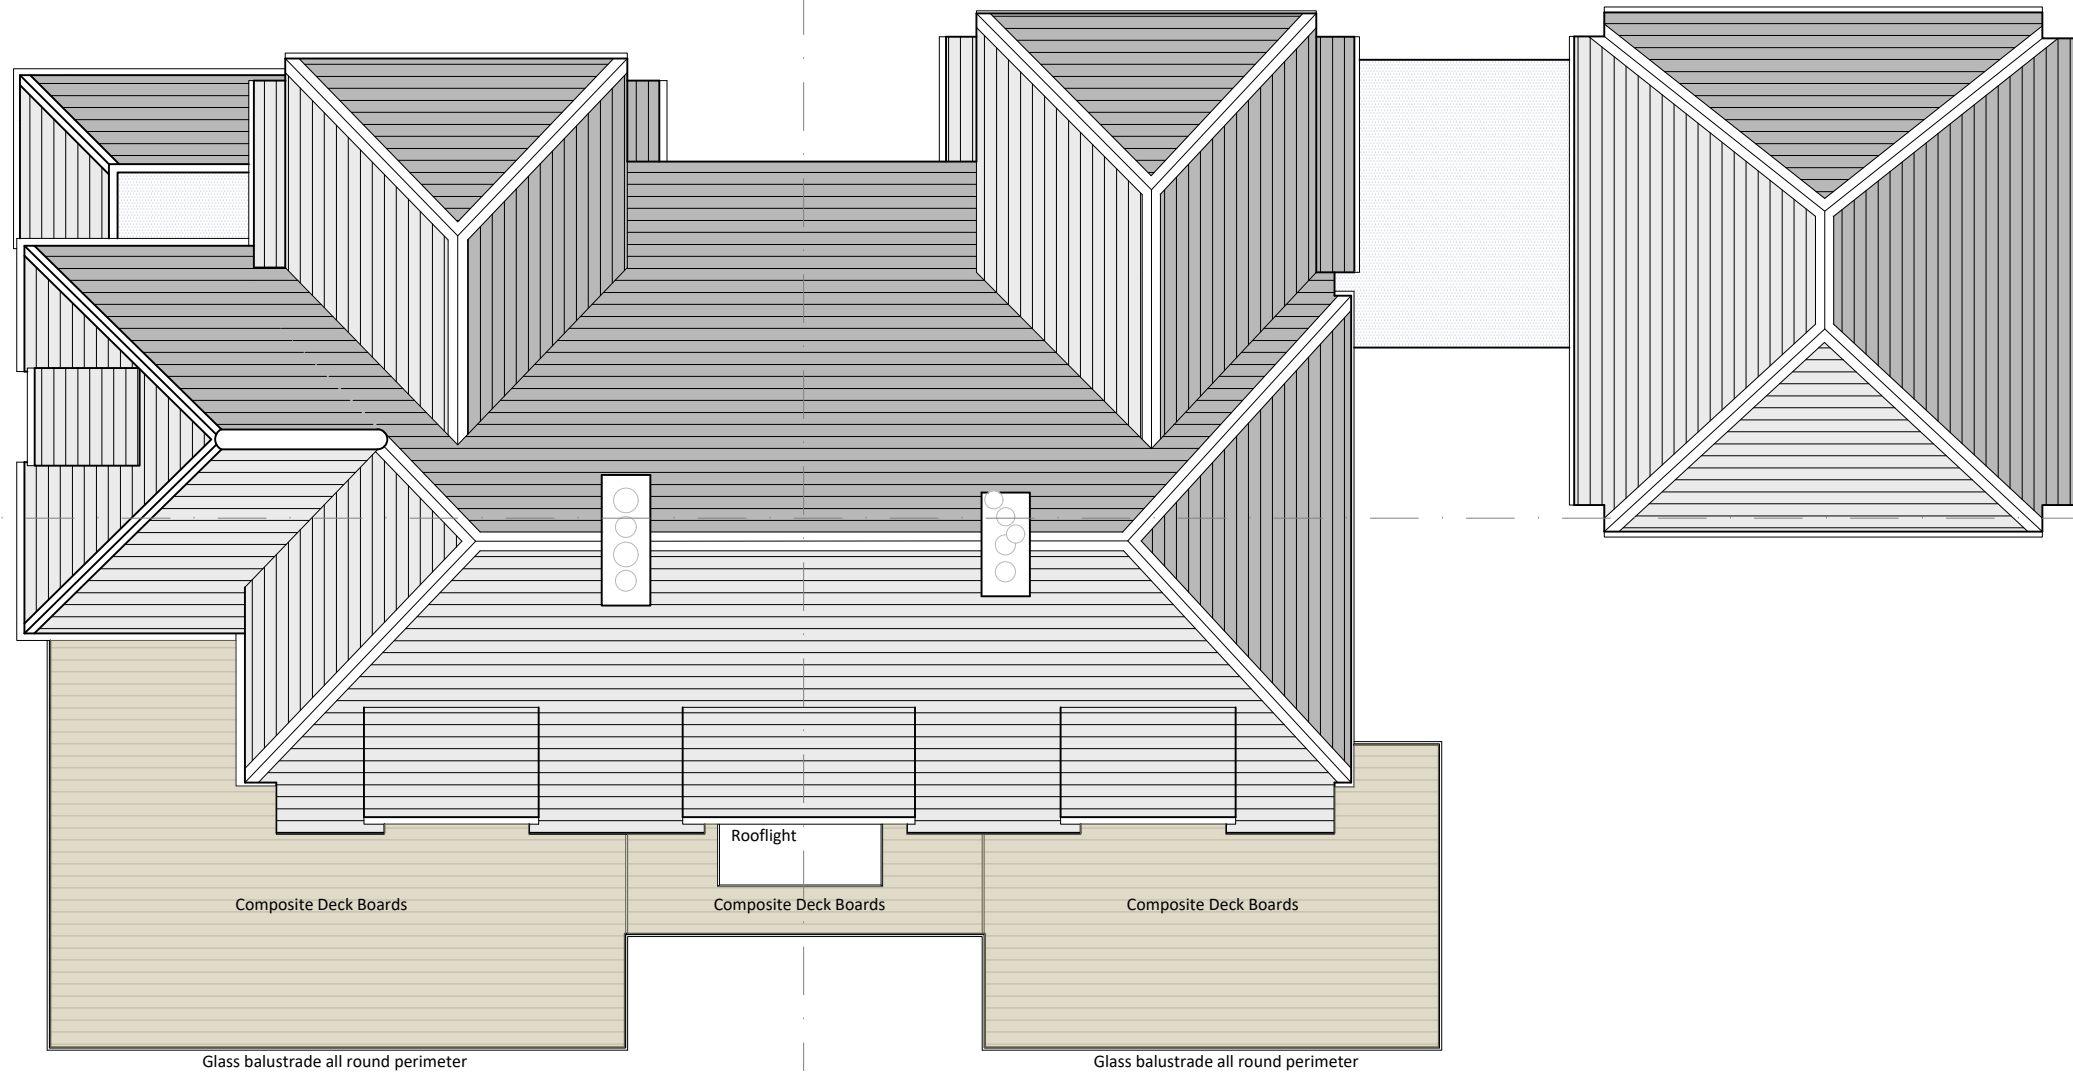

FIRST FLOOR PLAN

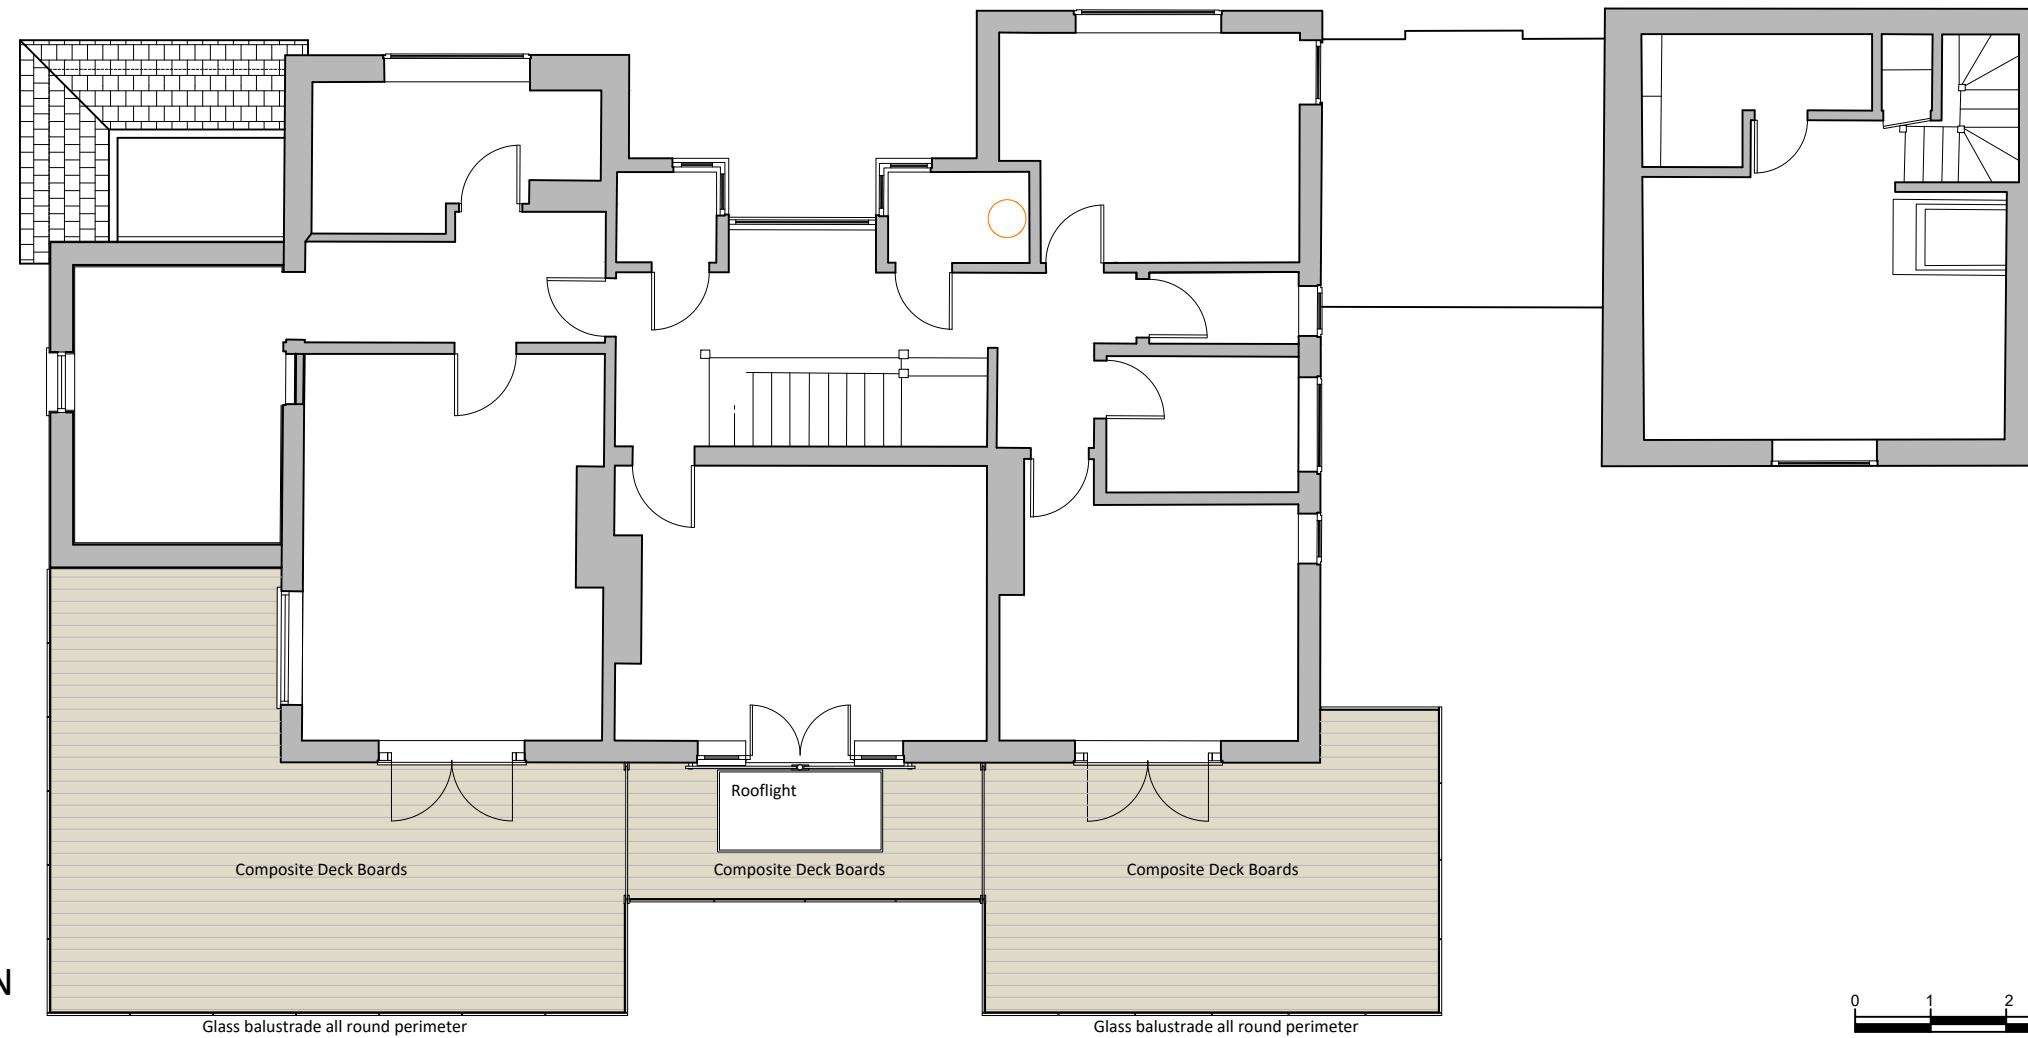

REVISION	AMENDMENT	INITIAL	DATE

- STATUS
- Preliminary
  - Planning
  - Building Regulations
  - Tender
  - Contract
  - As Built

PROJECT  
 Tregye House  
 Tregye Road  
 Carnon Downs  
 Truro TR3 6JH

CLIENT  
 Mr Paul Haggis

DRAWING TITLE  
 Proposed First Floor & Roof Plans  
 NMA to Planning Application  
 PA23/00561


**RTP**  
 CHARTERED BUILDING SURVEYORS

RTP Surveyors  
 Tremough Innovation Centre  
 Penryn, Cornwall TR10 9TA

Regulated by  
**RICS**

T 01326 318599  
 E Falmouth@rtpsurveyors.co.uk  
 www.rtpsurveyors.co.uk  
 Office also at Victoria

SCALE	DRAWN BY	DRAWING NO.	REV.	SIZE
1:100	ps	P210169-321		A3
DATE	CHECKED BY			
Jan 24	rp			

 

This drawing is copyright. All materials and workmanship to comply with the current British Standards and codes of practice. Contractors to check ALL dimensions. Work from figured dimensions ONLY. Report ANY discrepancy to Architect or Surveyor before proceeding. IF IN ANY DOUBT ASK.