

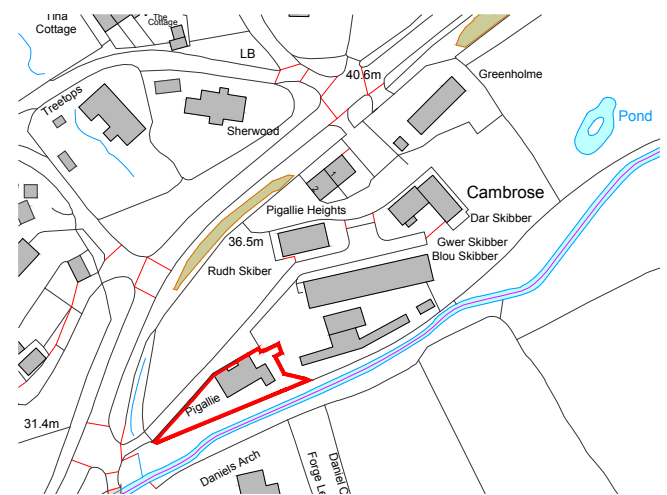
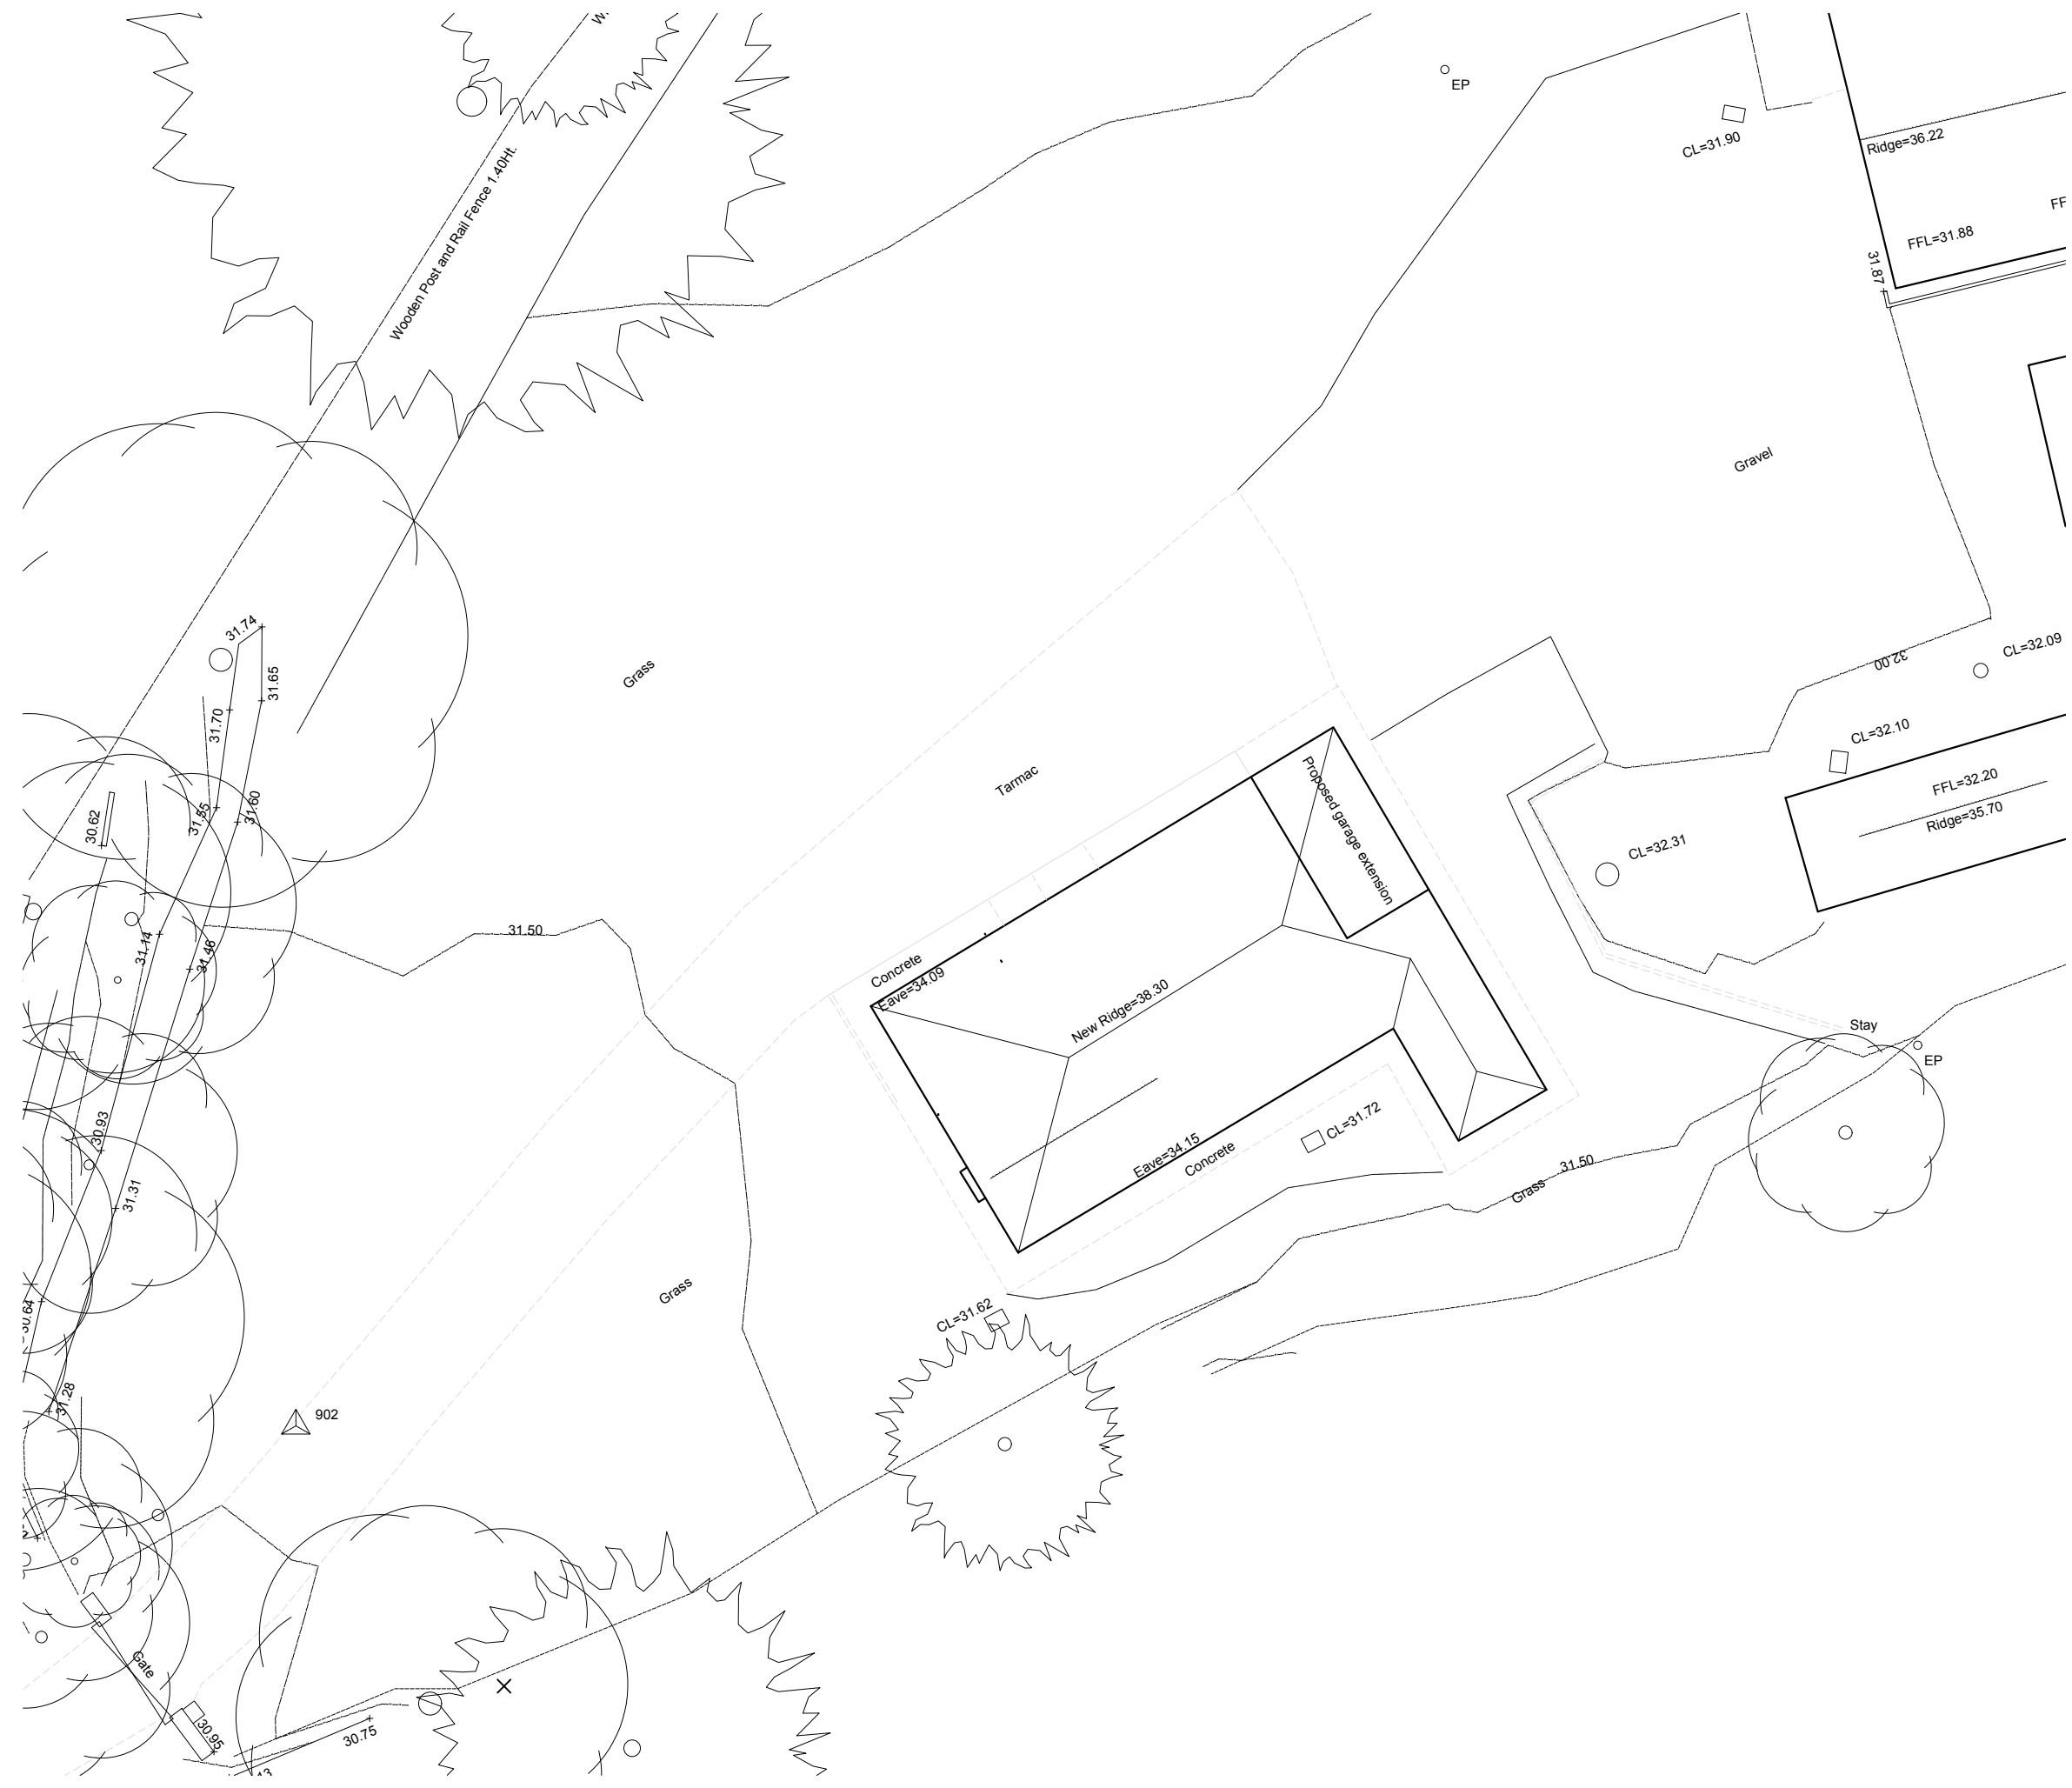


© KEITH WOTTON BA Arch (hons.)
 THE DESIGN AND PLANS IN THIS DRAWING ARE COPYRIGHT OF KEITH WOTTON AND MAY NOT BE USED, AMENDED OR ADAPTED FOR ANY PURPOSE WITHOUT THE EXPRESS WRITTEN
 APPROVAL OF KEITH WOTTON.
 THE DRAWING IS TO BE USED SOLELY FOR THE INTENDED PURPOSE AND THE DESIGNER ACCEPTS NO RESPONSIBILITY FOR ANY ERRORS OR OMISSIONS ARISING THROUGH UNAUTHORIZED
 MODIFICATIONS MADE TO OR ALL DIMENSIONS AND LEVELS. THE USER ASSUMES FULL RESPONSIBILITY FOR ALL INFORMATION FROM THIS DRAWING. REFER TO ALL
 DISCREPANCIES AND REQUIREMENTS FOR ADDITIONAL INFORMATION TO THE DESIGNER FOR CLARIFICATION OR INSTRUCTION BEFORE PUTTING WORK IN HAND.

 

SITE LOCATION PLAN Scale 1:2500

ALL LEVELS RELATIVE TO ORDNANCE DATUM

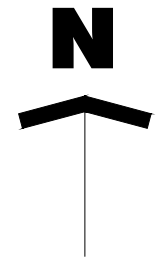

SITE PLAN Scale 1:200

REVISION DATE
 KEITH WOTTON ARCHITECTURAL SERVICES
 16 PENDEEN CRESCENT THREEMILESTONE
 TRURO TR3 6SP
 Mob. 07900 676469 e-mail kw.architectural@btinternet.com

NO.	REVISION	DATE
1	REPLACEMENT ROOF AND ALTERATIONS TO PIGALLIE, CAMBROSE REDRUTH TR16 4HT	KW
2	JAMES PLATT	24-03-2023
3	SITE LOCATION AND SITE PLAN	1:2500, 200 @ A3

PLANNING 427-010