


EXISTING ROOF PLAN



PROPOSED ROOF PLAN

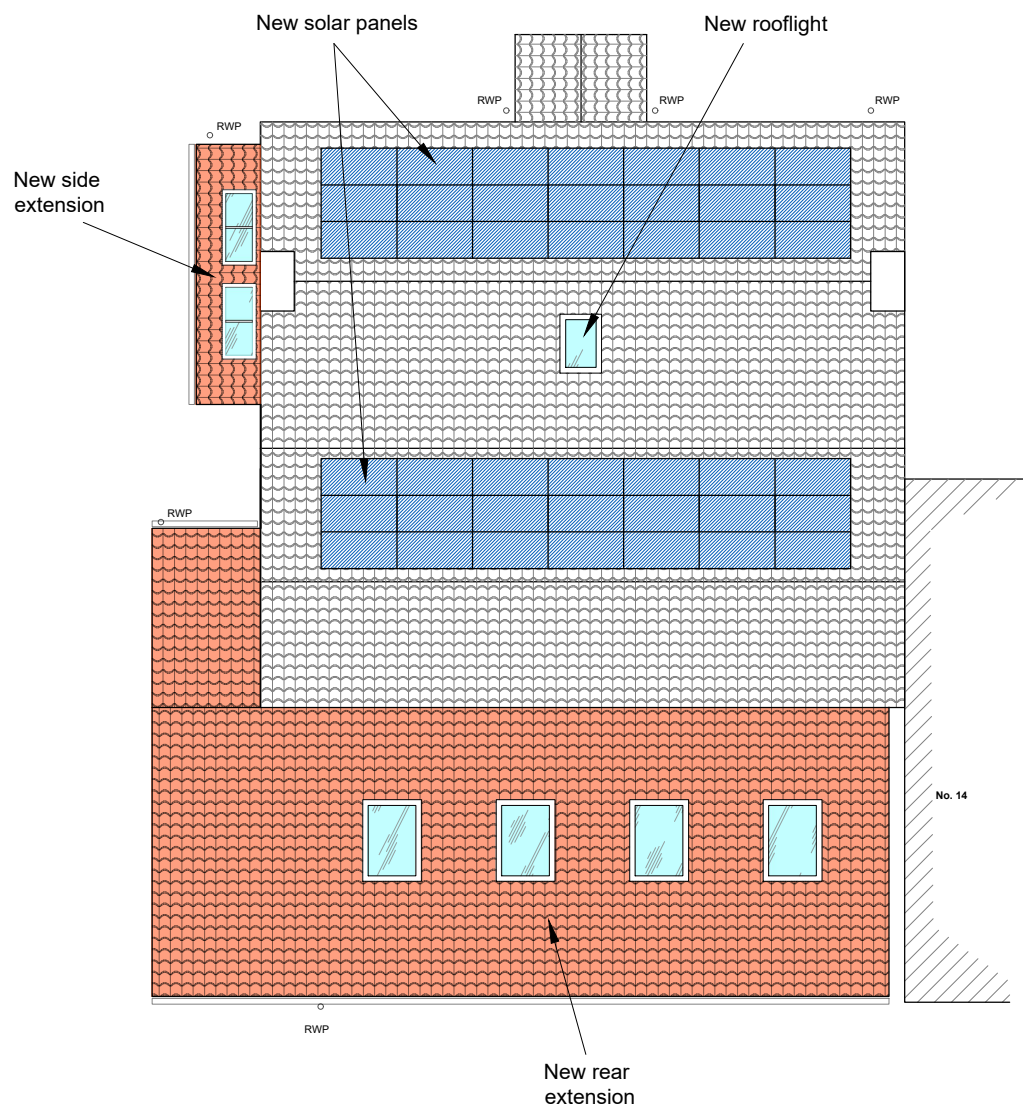

A3 SHEET

<p>JLS Design Services</p> <p></p> <p>23 High Street, Yatton North Somerset BS49 4JD</p> <p>T. 01934 838 152 E. Office@jlsdesignservices.co.uk W. www.jlsdesignservices.co.uk</p>	<p>JOB No. JLS/2022/0081</p>	<p>DRAWN MS</p>	<p>DATE 02/01/2023</p>	<p>REV</p>	<p>PROJECT SINGLE STOREY REAR AND SIDE EXTENSIONS AND INTERIOR ALTERATIONS</p>	
	<p>NOTES</p>					<p>ADDRESS 12 CHURCH ROAD, YATTON BS49 4HH</p>
	<p>General Notes</p> <p>This drawing and design is copyright to JLS Design Services and remains the property of JLS Design Services, and as such the contents must not be disclosed to anyone or reproduced in any way without prior consent from JLS Design Services.</p>					<p>DRAWING TITLE EXISTING AND PROPOSED ROOF PLANS</p>
			<p>SCALE 1:100</p>	<p>SIZE A3 SHEET</p>	<p>DRAWING NUMBER JLS-11</p>	