


EXISTING GROUND FLOOR PLAN

12/12/23
SCALE 1:50 @ A2

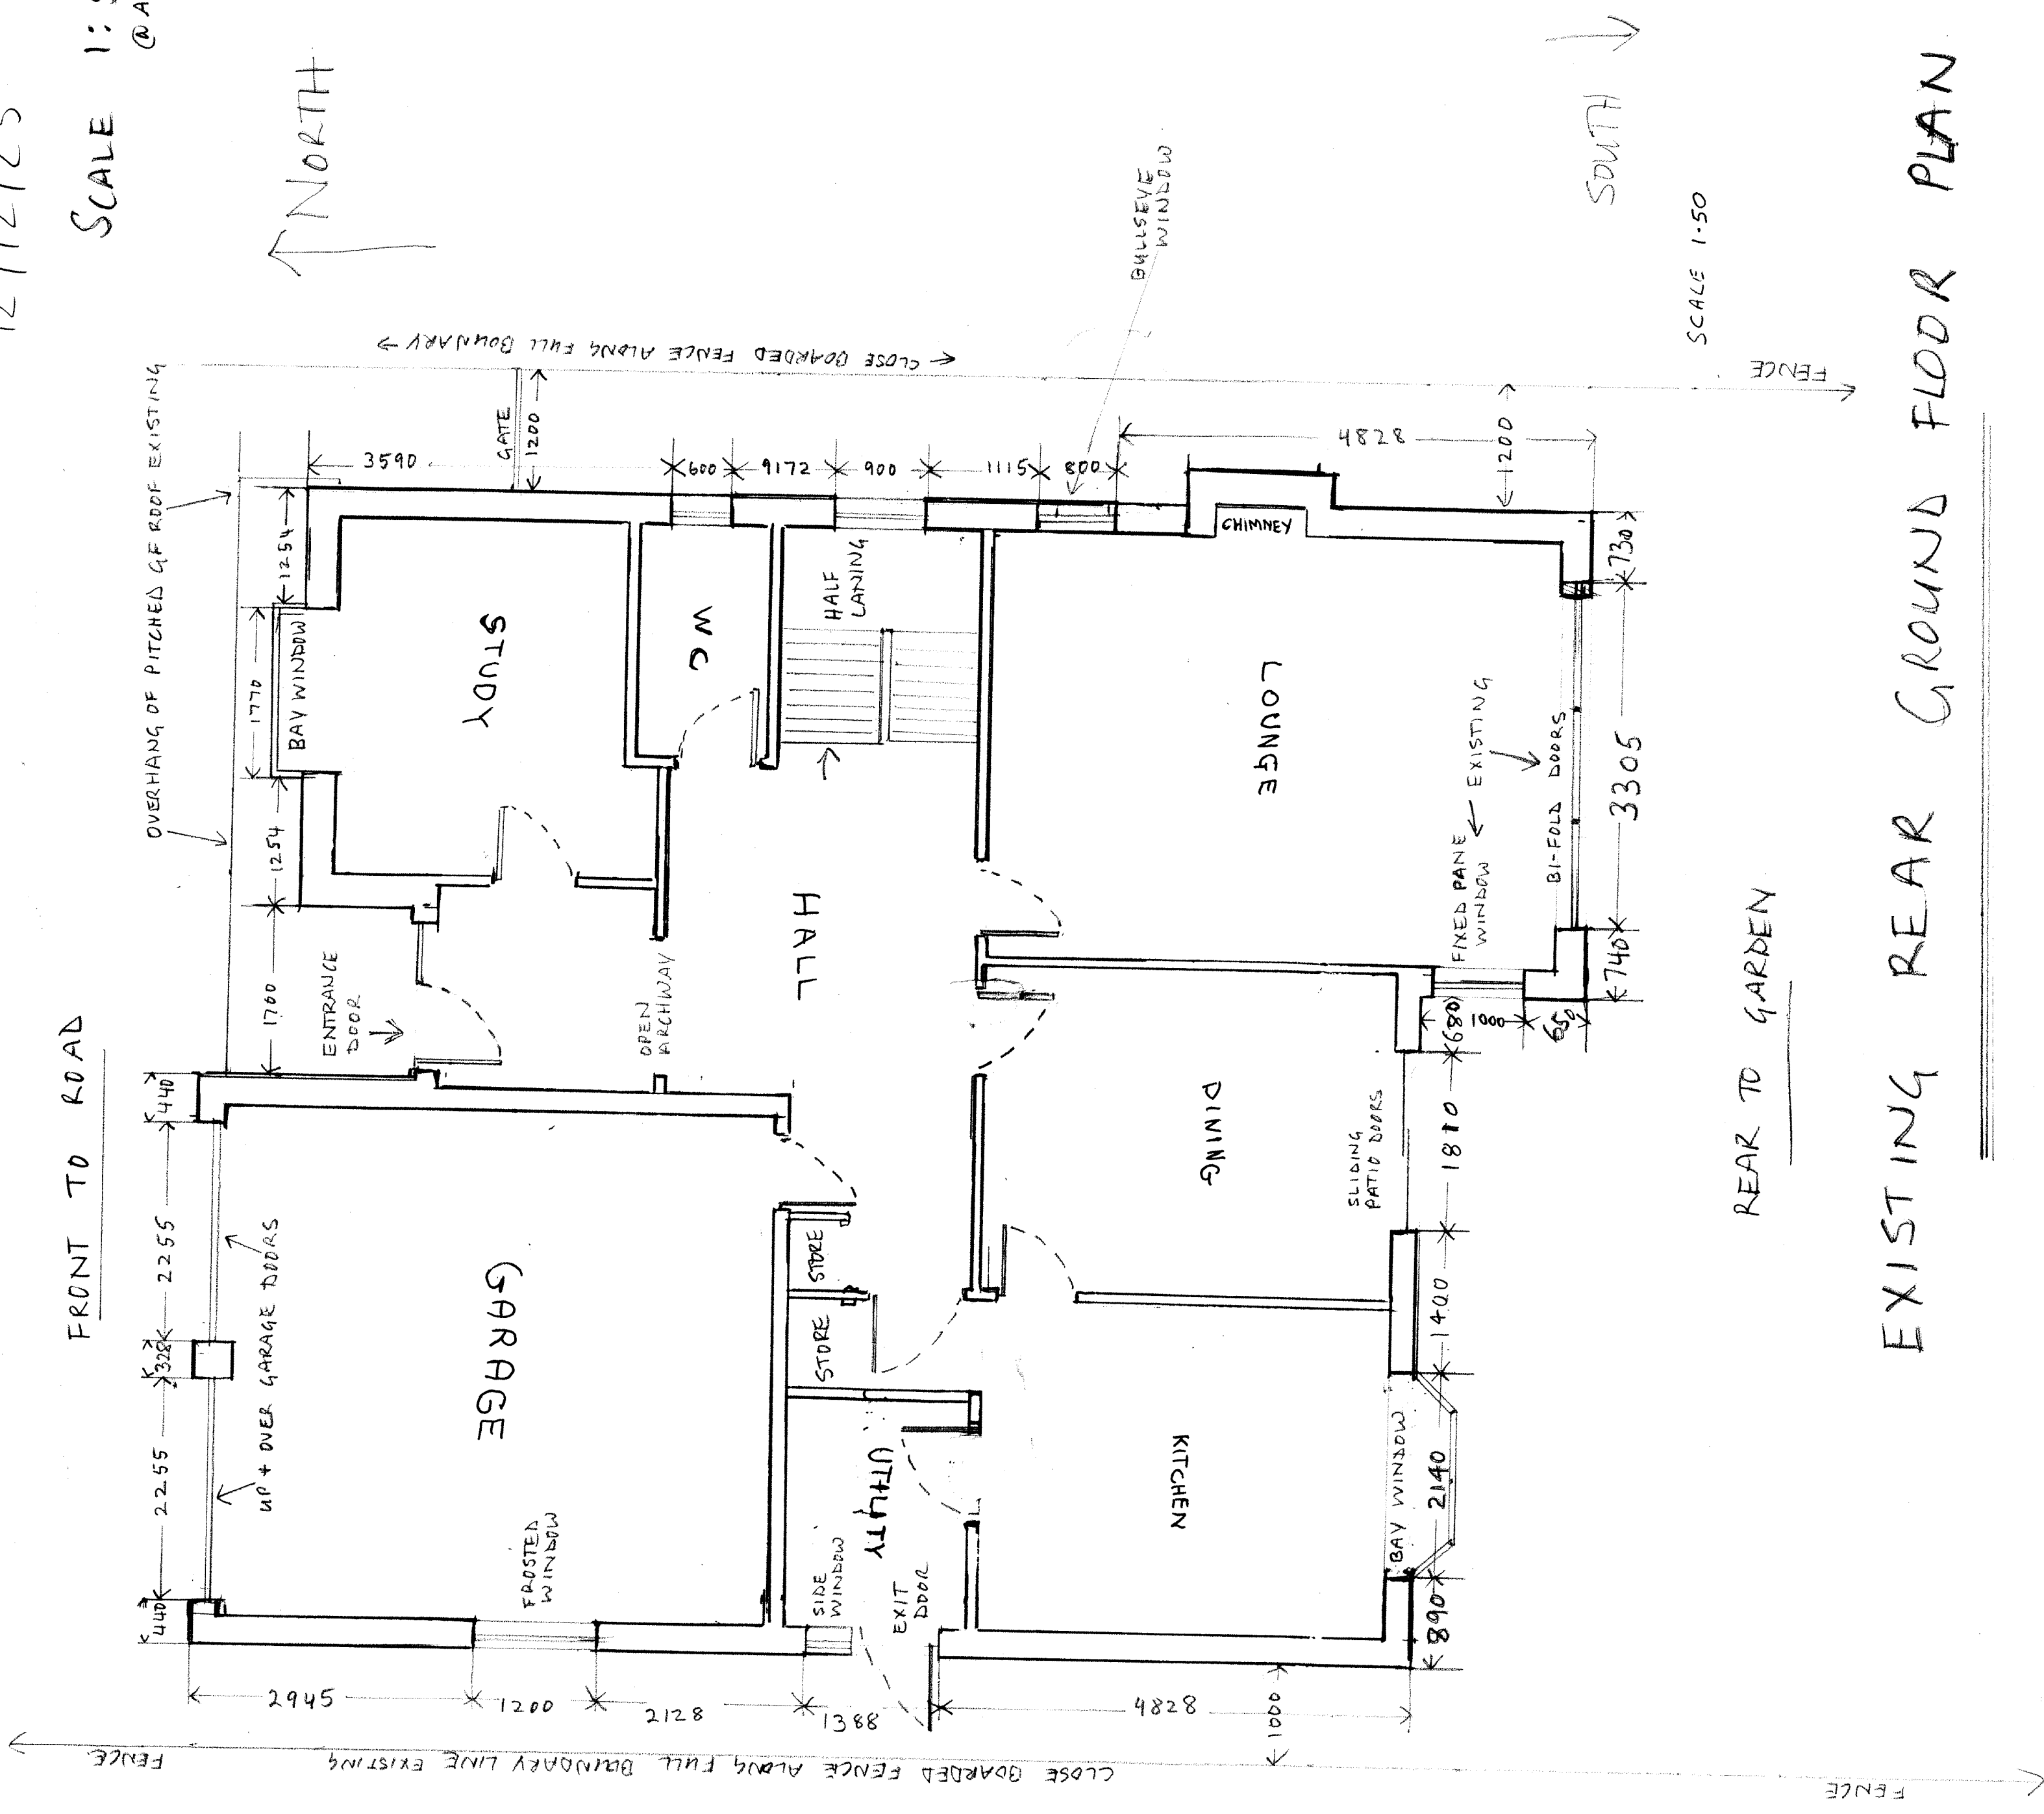

EXISTING REAR GROUND FLOOR PLAN

SCALE 1:50 @ A2
1 CM = 50 CM