




GROUND FLOOR PLAN

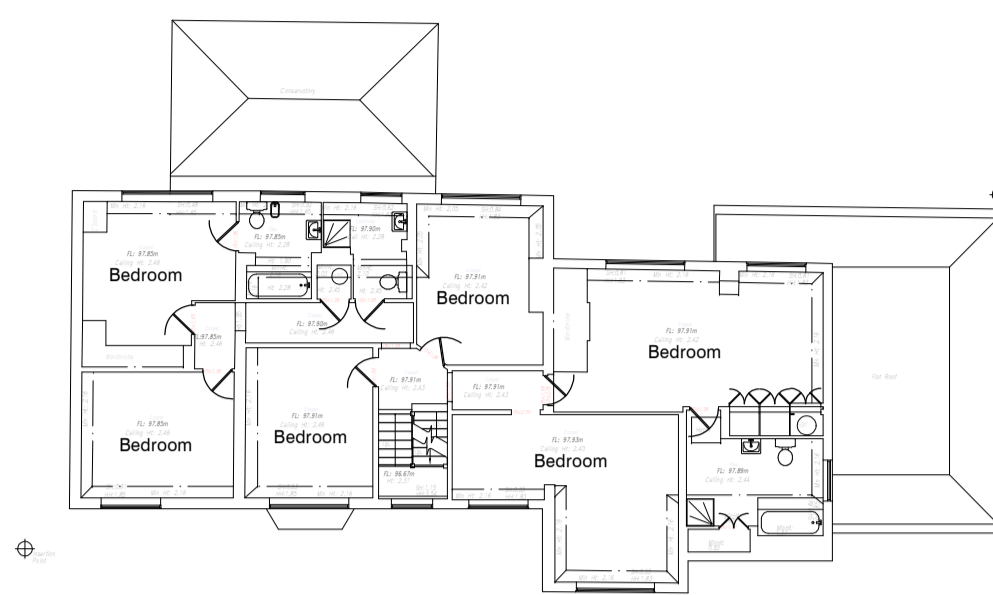

FIRST FLOOR PLAN

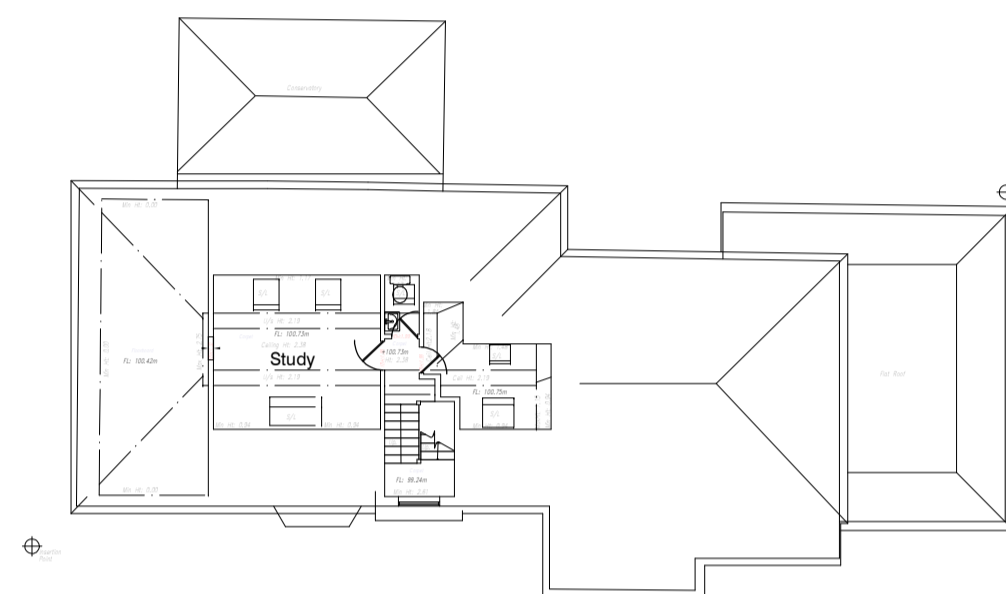


SECOND FLOOR PLAN

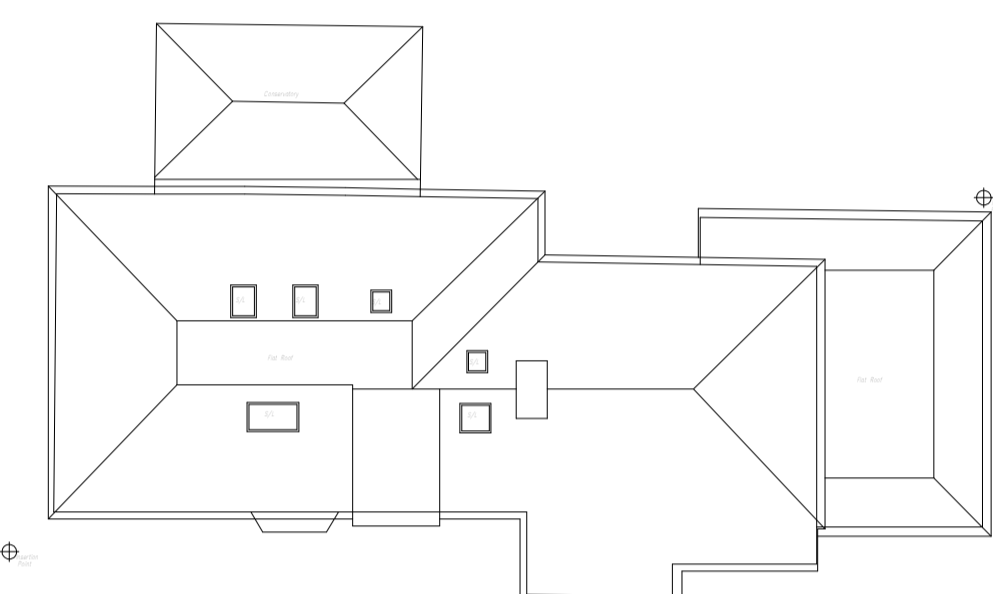


ROOF PLAN



FRONT ELEVATION

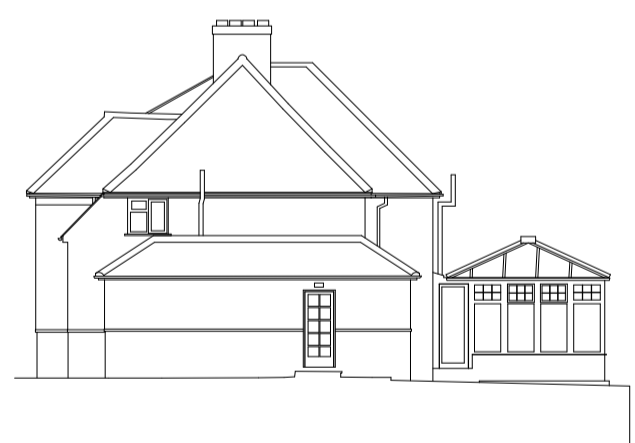

SIDE ELEVATION

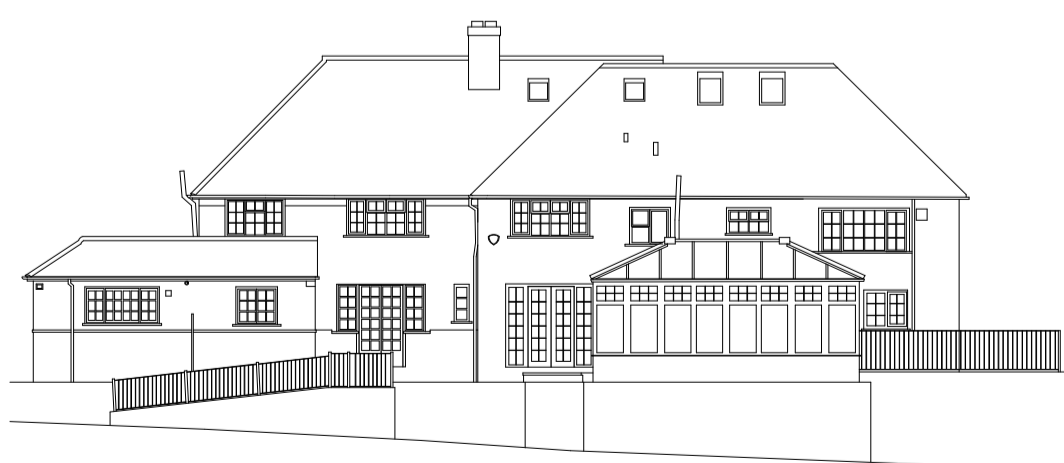


REAR ELEVATION



SIDE ELEVATION

EXISTING HOUSE GIFA  
403M2

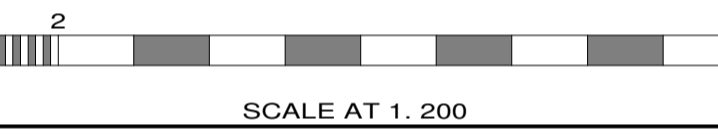

No.	Date	By	Contents
Revisions			

Site Address  
23 CRESCENT EAST  
HADLEY WOOD  
EN40EY

Job Title  
DEMOLITION OF EXG  
HOUSE AND  
ERECTION OF 7 FLATS

Drawing Title  
EXG PLANS AND  
ELEVATIONS

Scale 1:200 @ a1 Date 07/23 Drawn by sjl

Alan Cox  
associates  
Architectural & Planning Consultants  
TEL: 020 - 8440 - 7777  
FAX: 020 - 8364 - 9556

Org.No. 521022-23	Rev.
----------------------	------