


PLANNING APPLICATION BN2024/00113

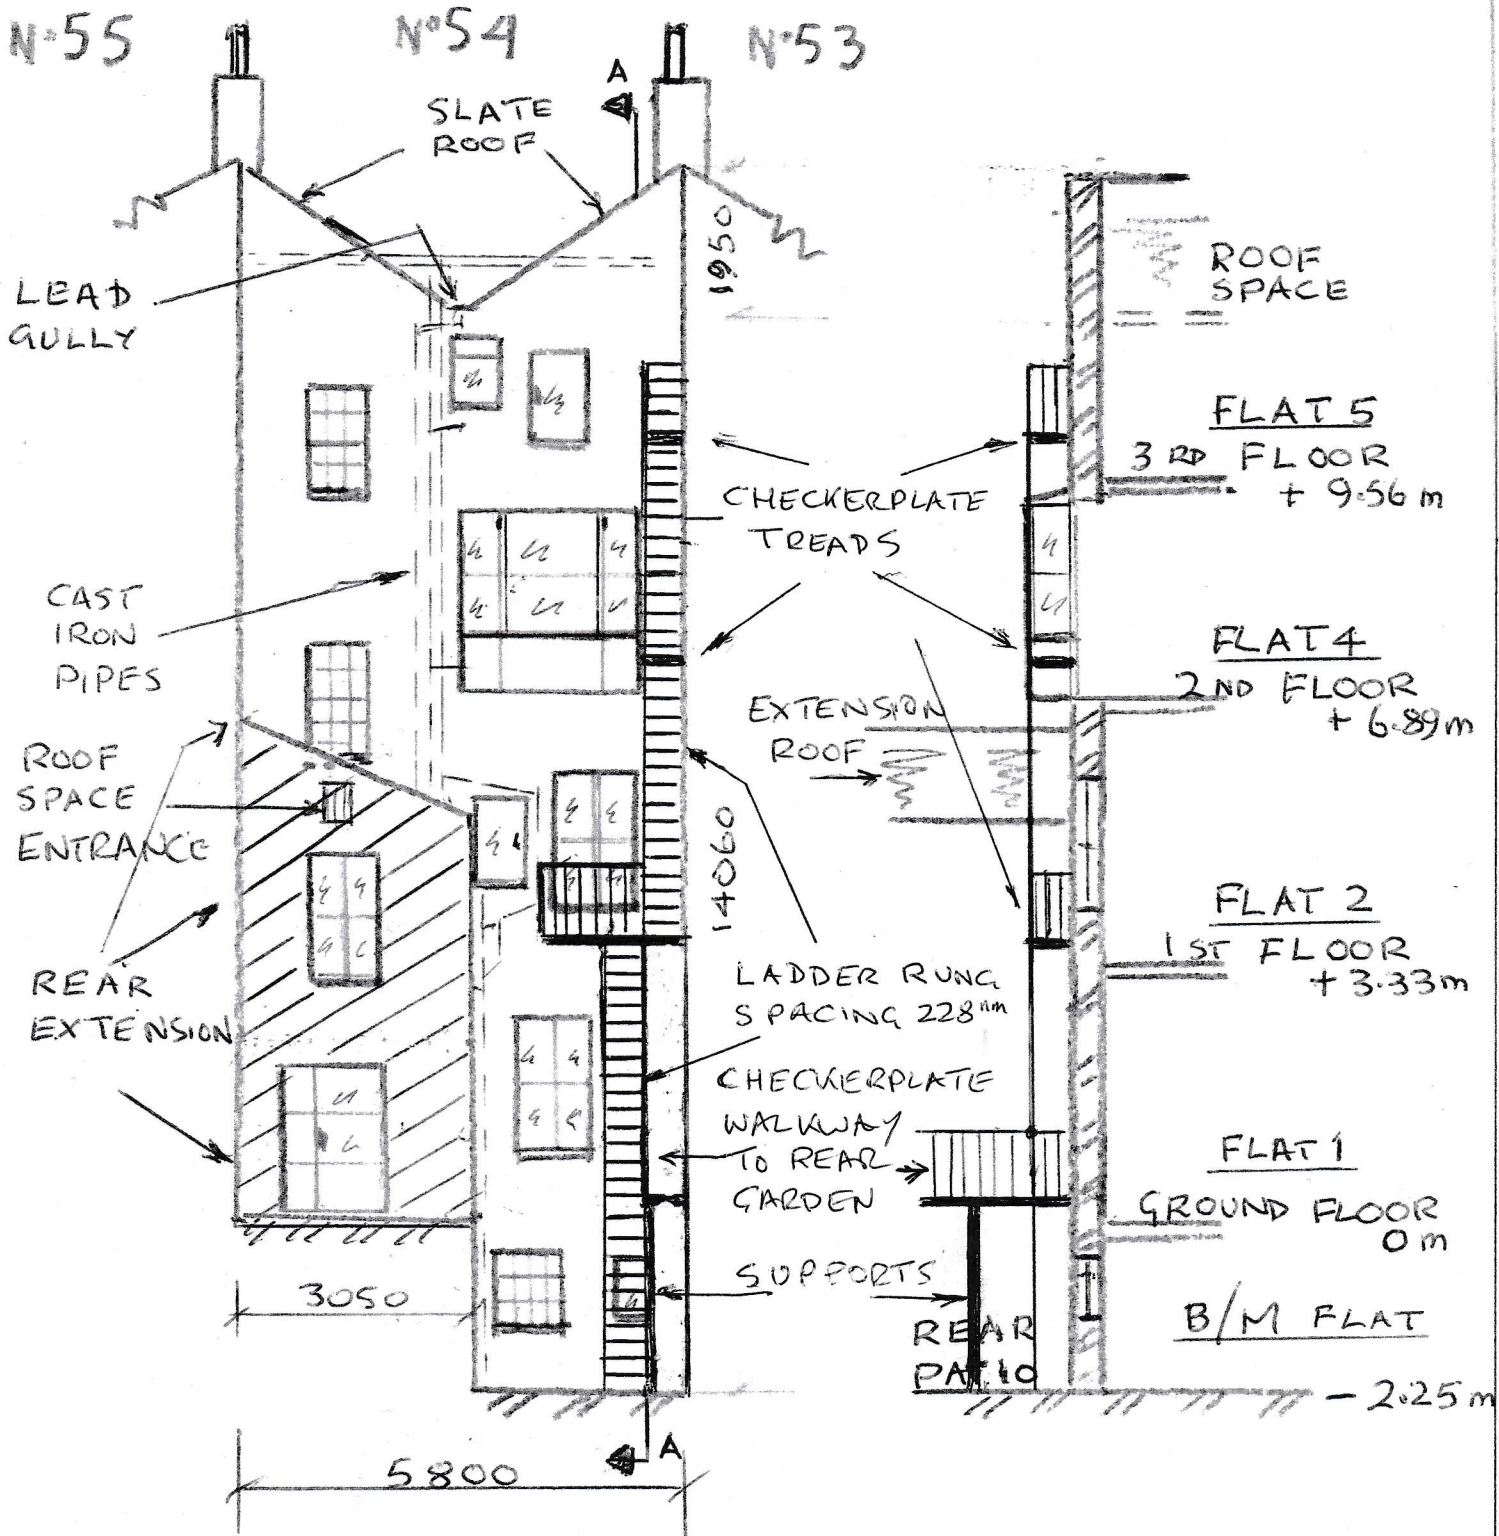


REAR ELEVATION WITH FIRE LADDER

SIDE ELEVATION THRU LADDER AA

Scale 1 : 100

54 MONTPELIER ROAD, BRIGHTON, BN1 3BA

PLANNING APPLICATION BN2024/00113

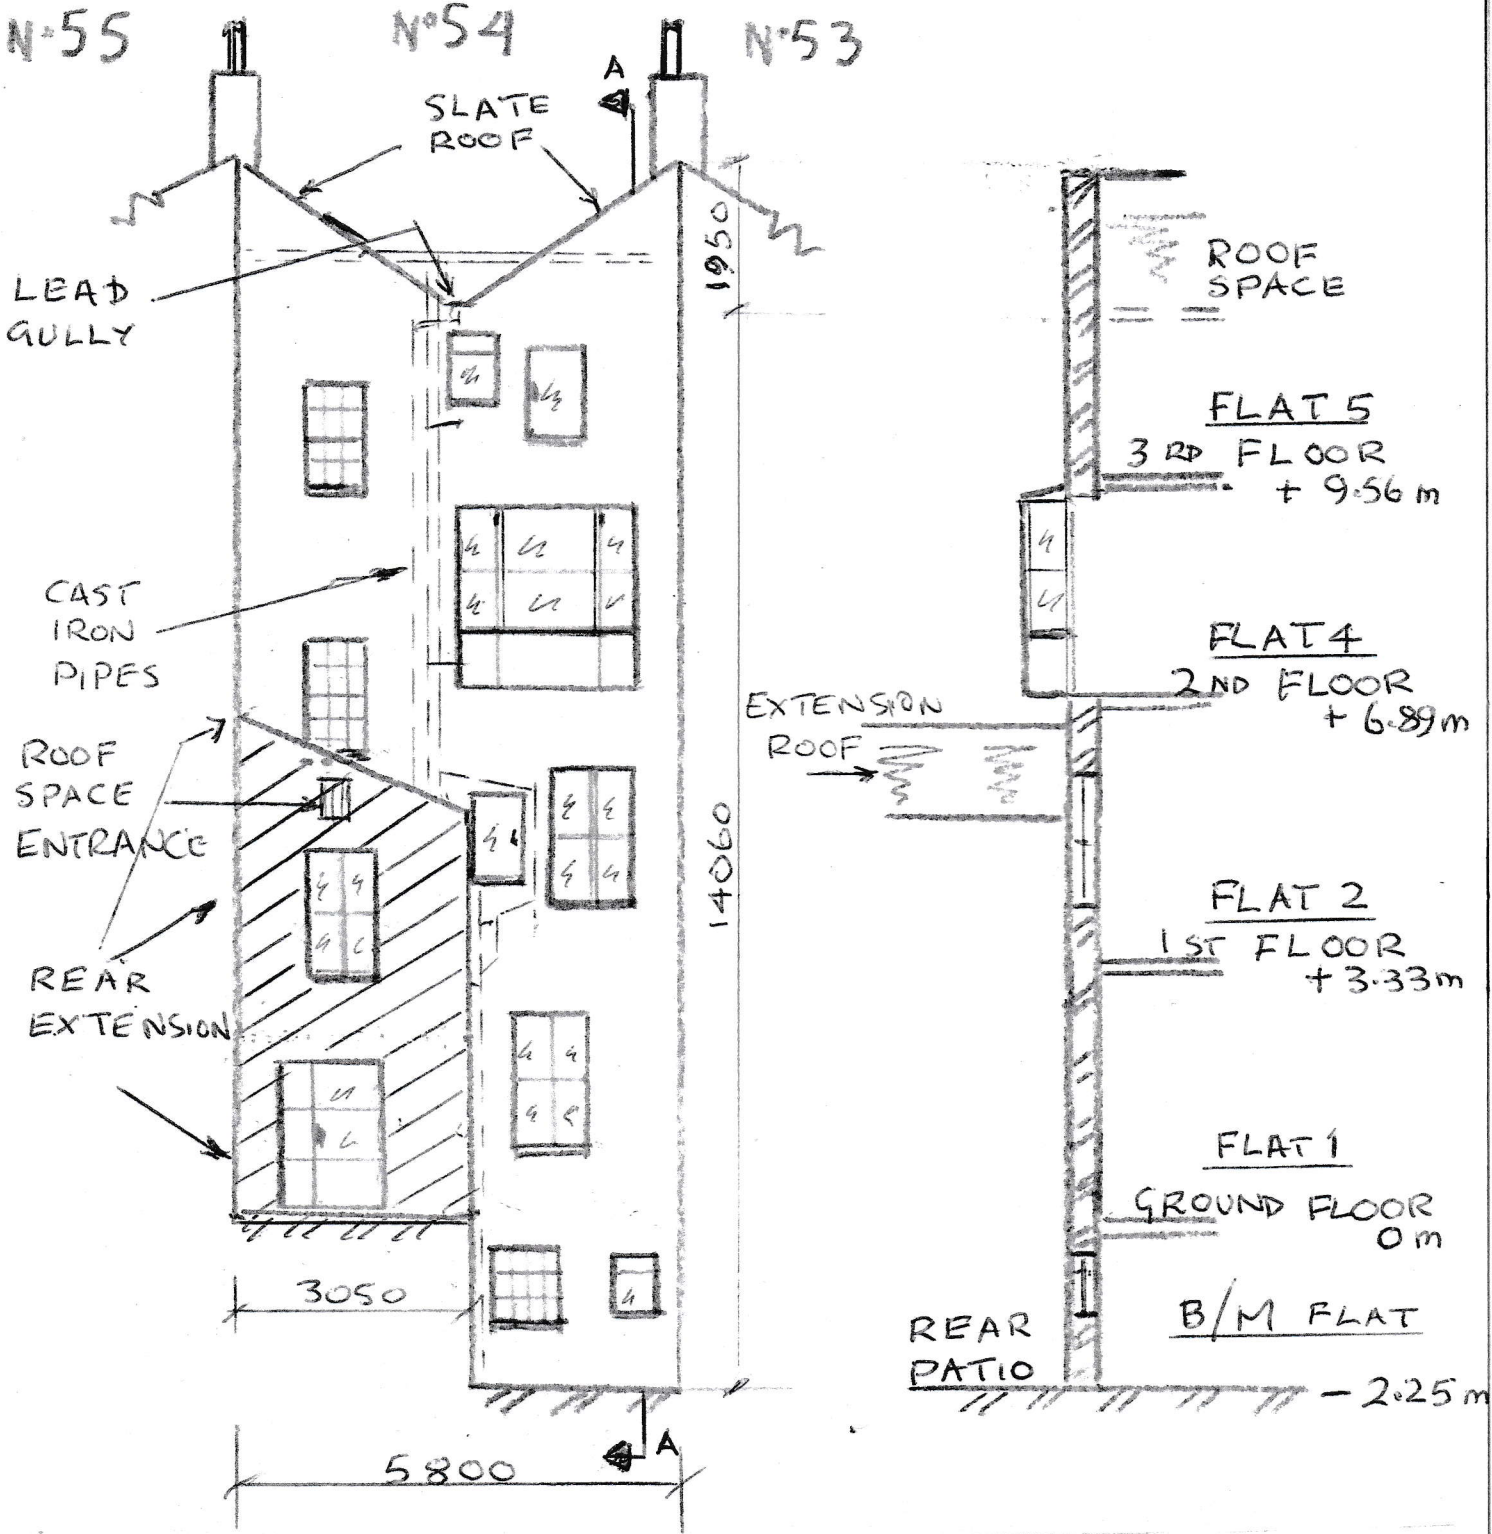

REAR ELEVATION WITH FIRE LADDER REMOVED

SIDE ELEVATION AA

Scale 1 : 100

54 MONTPELIER ROAD, BRIGHTON, BN1 3BA