



Front (West) elevation
SCALE: 1:100 @ A1

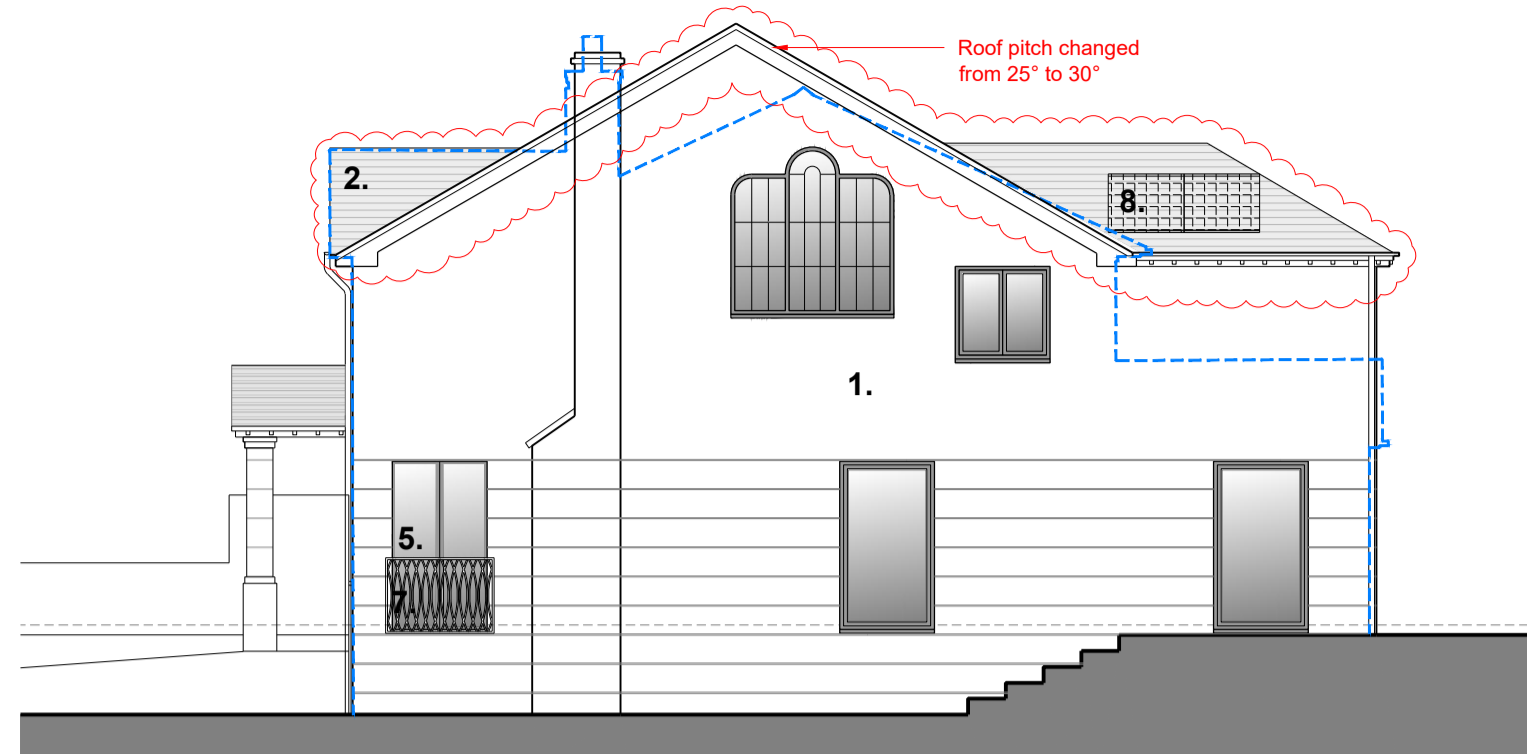


Side (South) elevation
SCALE: 1:100 @ A1


NOTE:
Changes have been indicated in clouds.

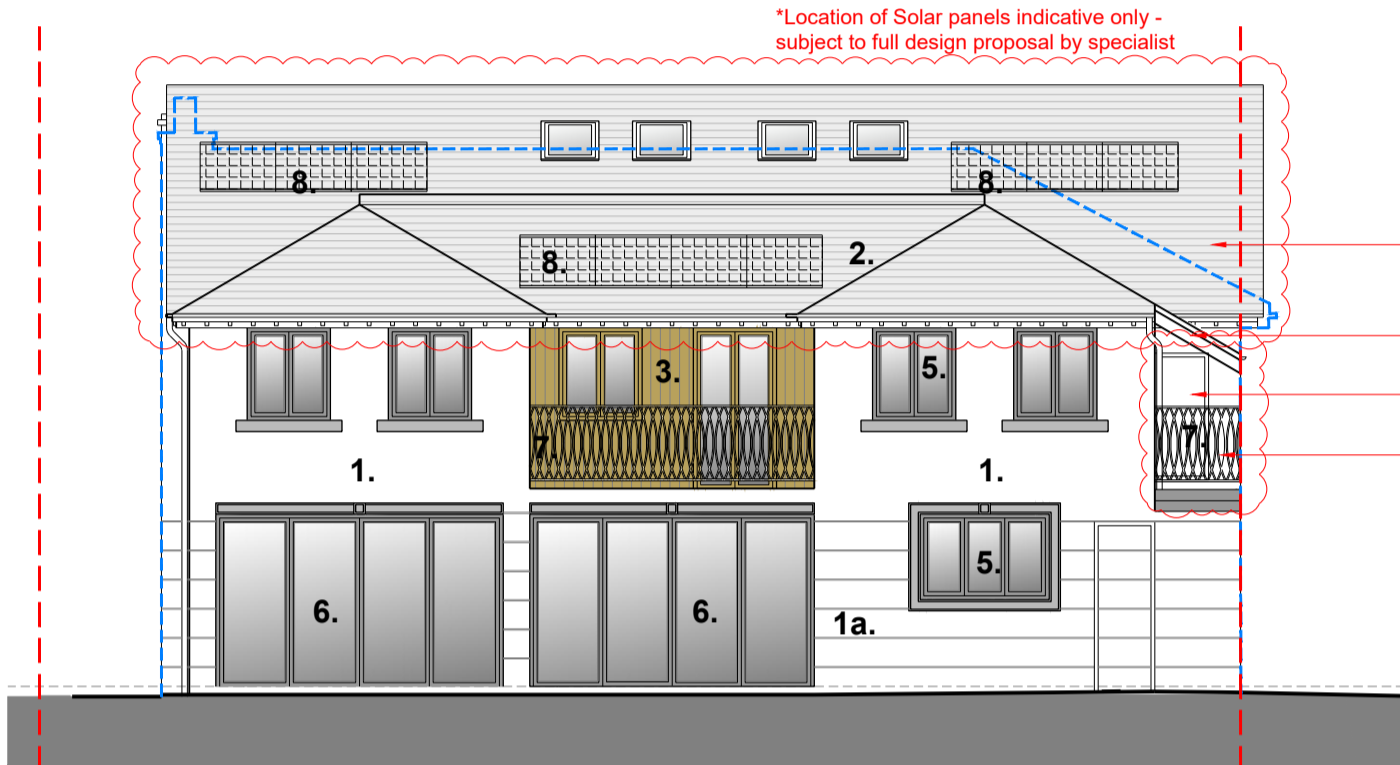


Rear (East) elevation
SCALE: 1:100 @ A1

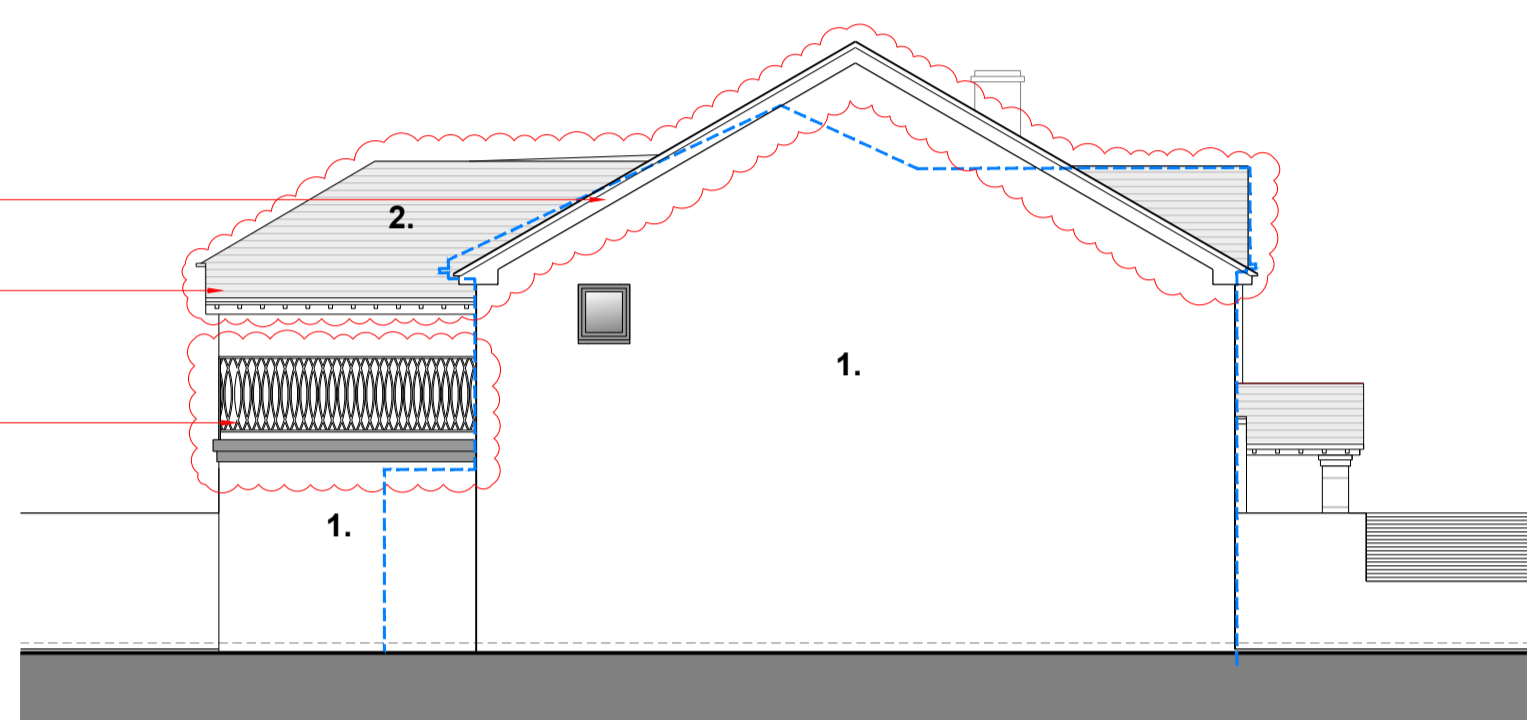

Side (North) elevation
SCALE: 1:100 @ A1

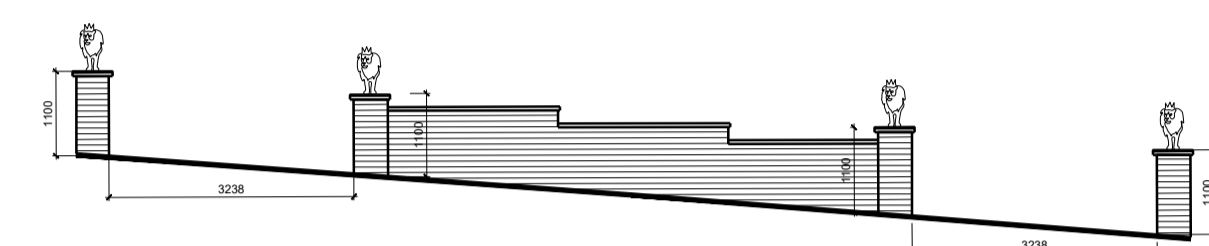


Existing Entrance Wall
SCALE: 1:100 @ A1

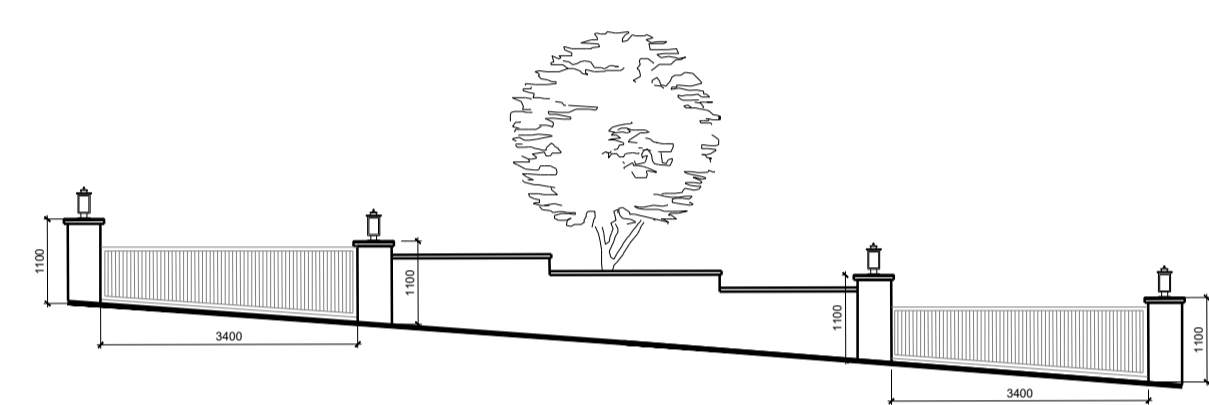



Proposed Entrance Gates
SCALE: 1:100 @ A1

External Finishes:


- 1. External wall finish: Coloured render
- 1a. Render Banding
- 2. Roof finish: Slate
- 3. Cladding: Composite wood
- 4. Main entrance door: Composite wood
- 5. Windows: Double glazed aluminium/Upvc
- 6. Patio doors: Bifold double glazed aluminium/Upvc
- 7. Balustrade: Metal
- 8. Solar Panels

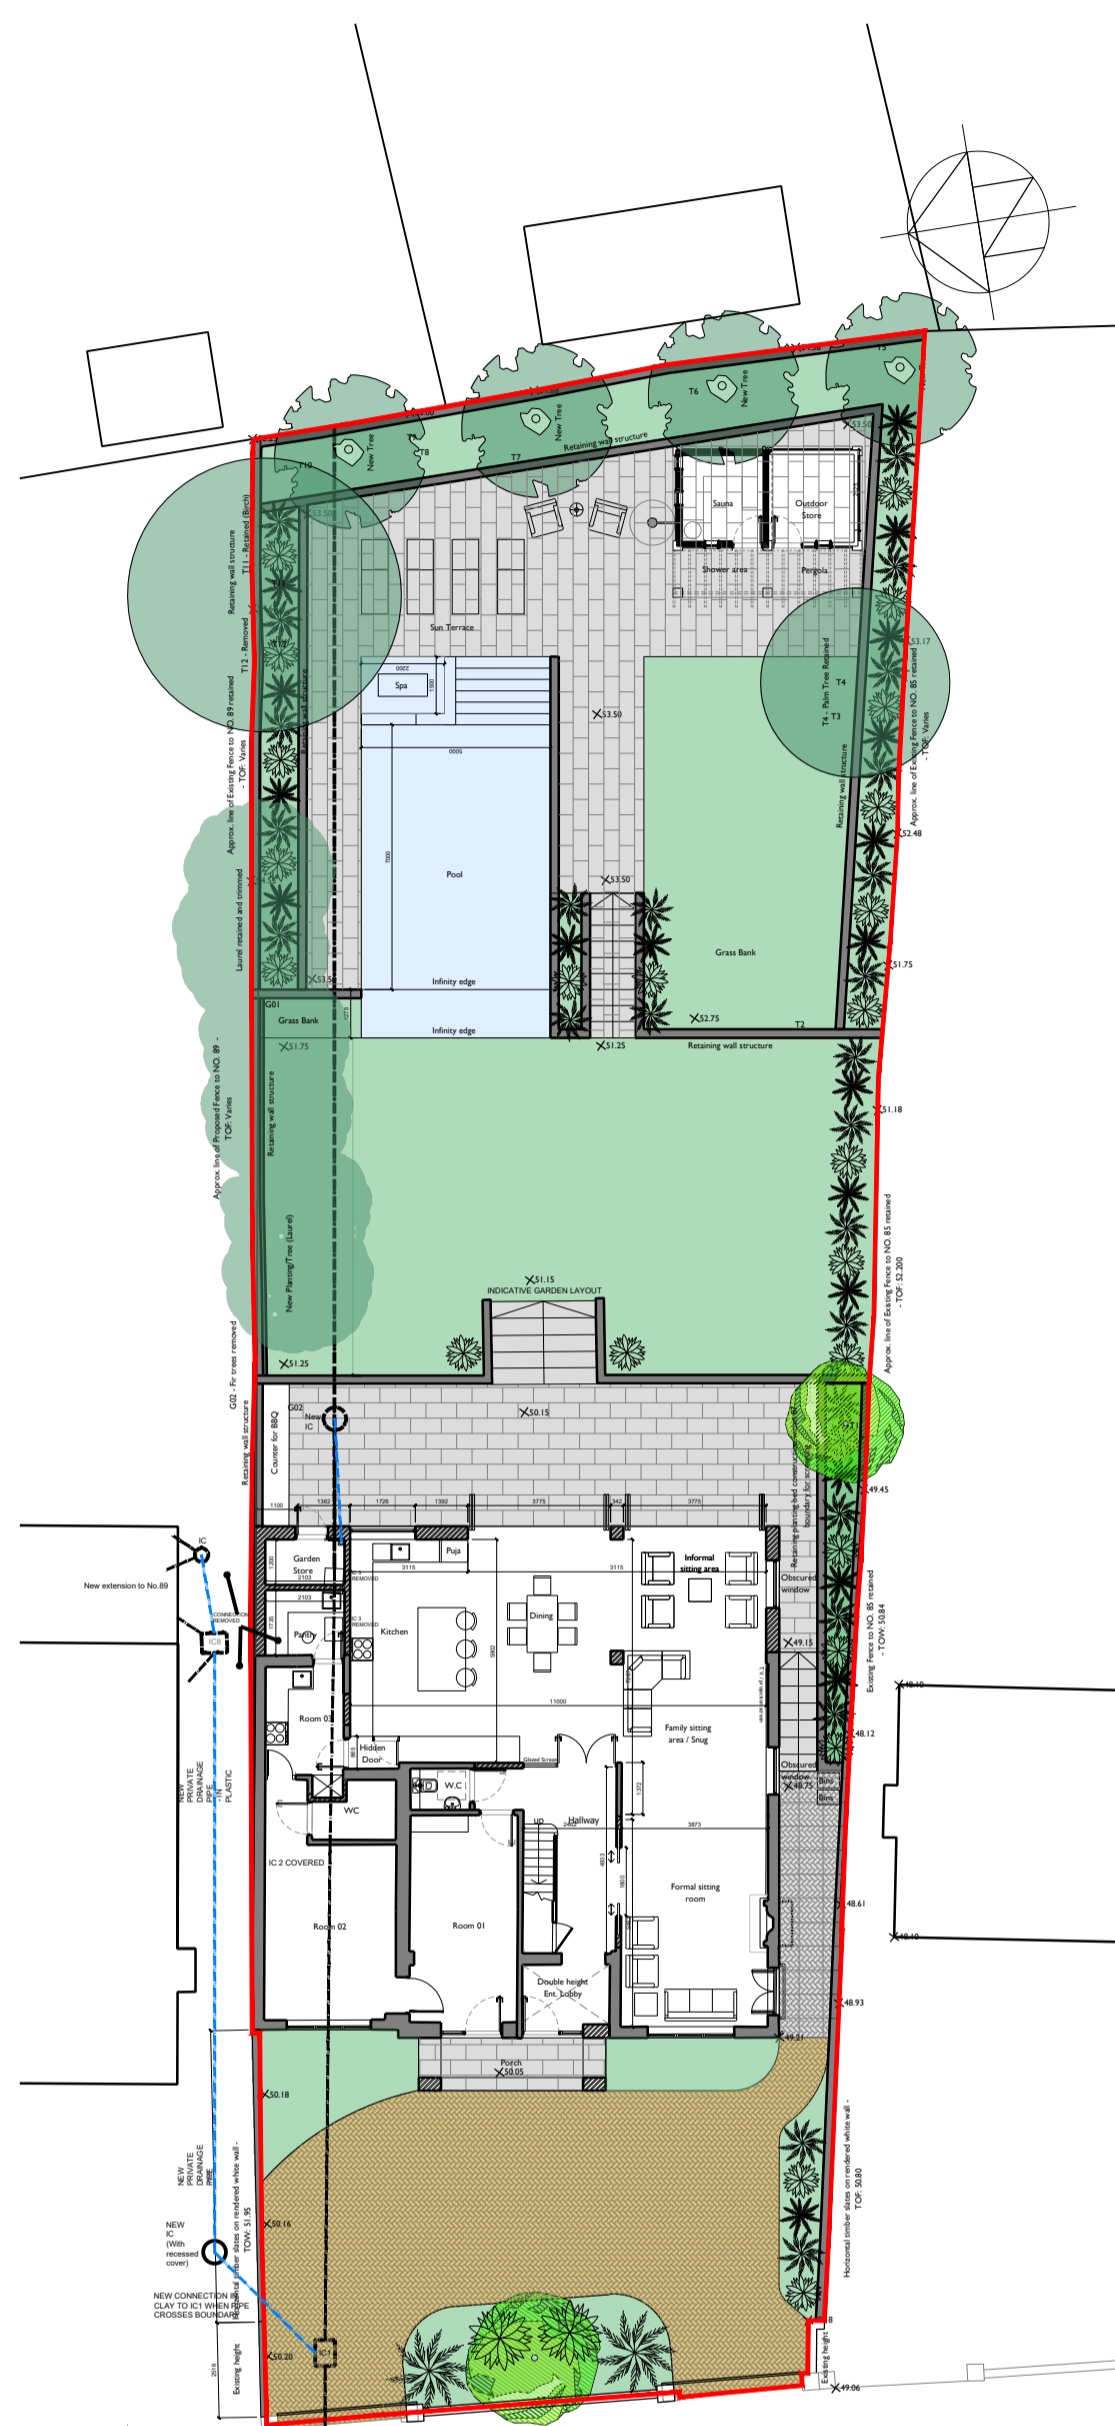


Proposed Site Plan
SCALE: 1:200 @ A1

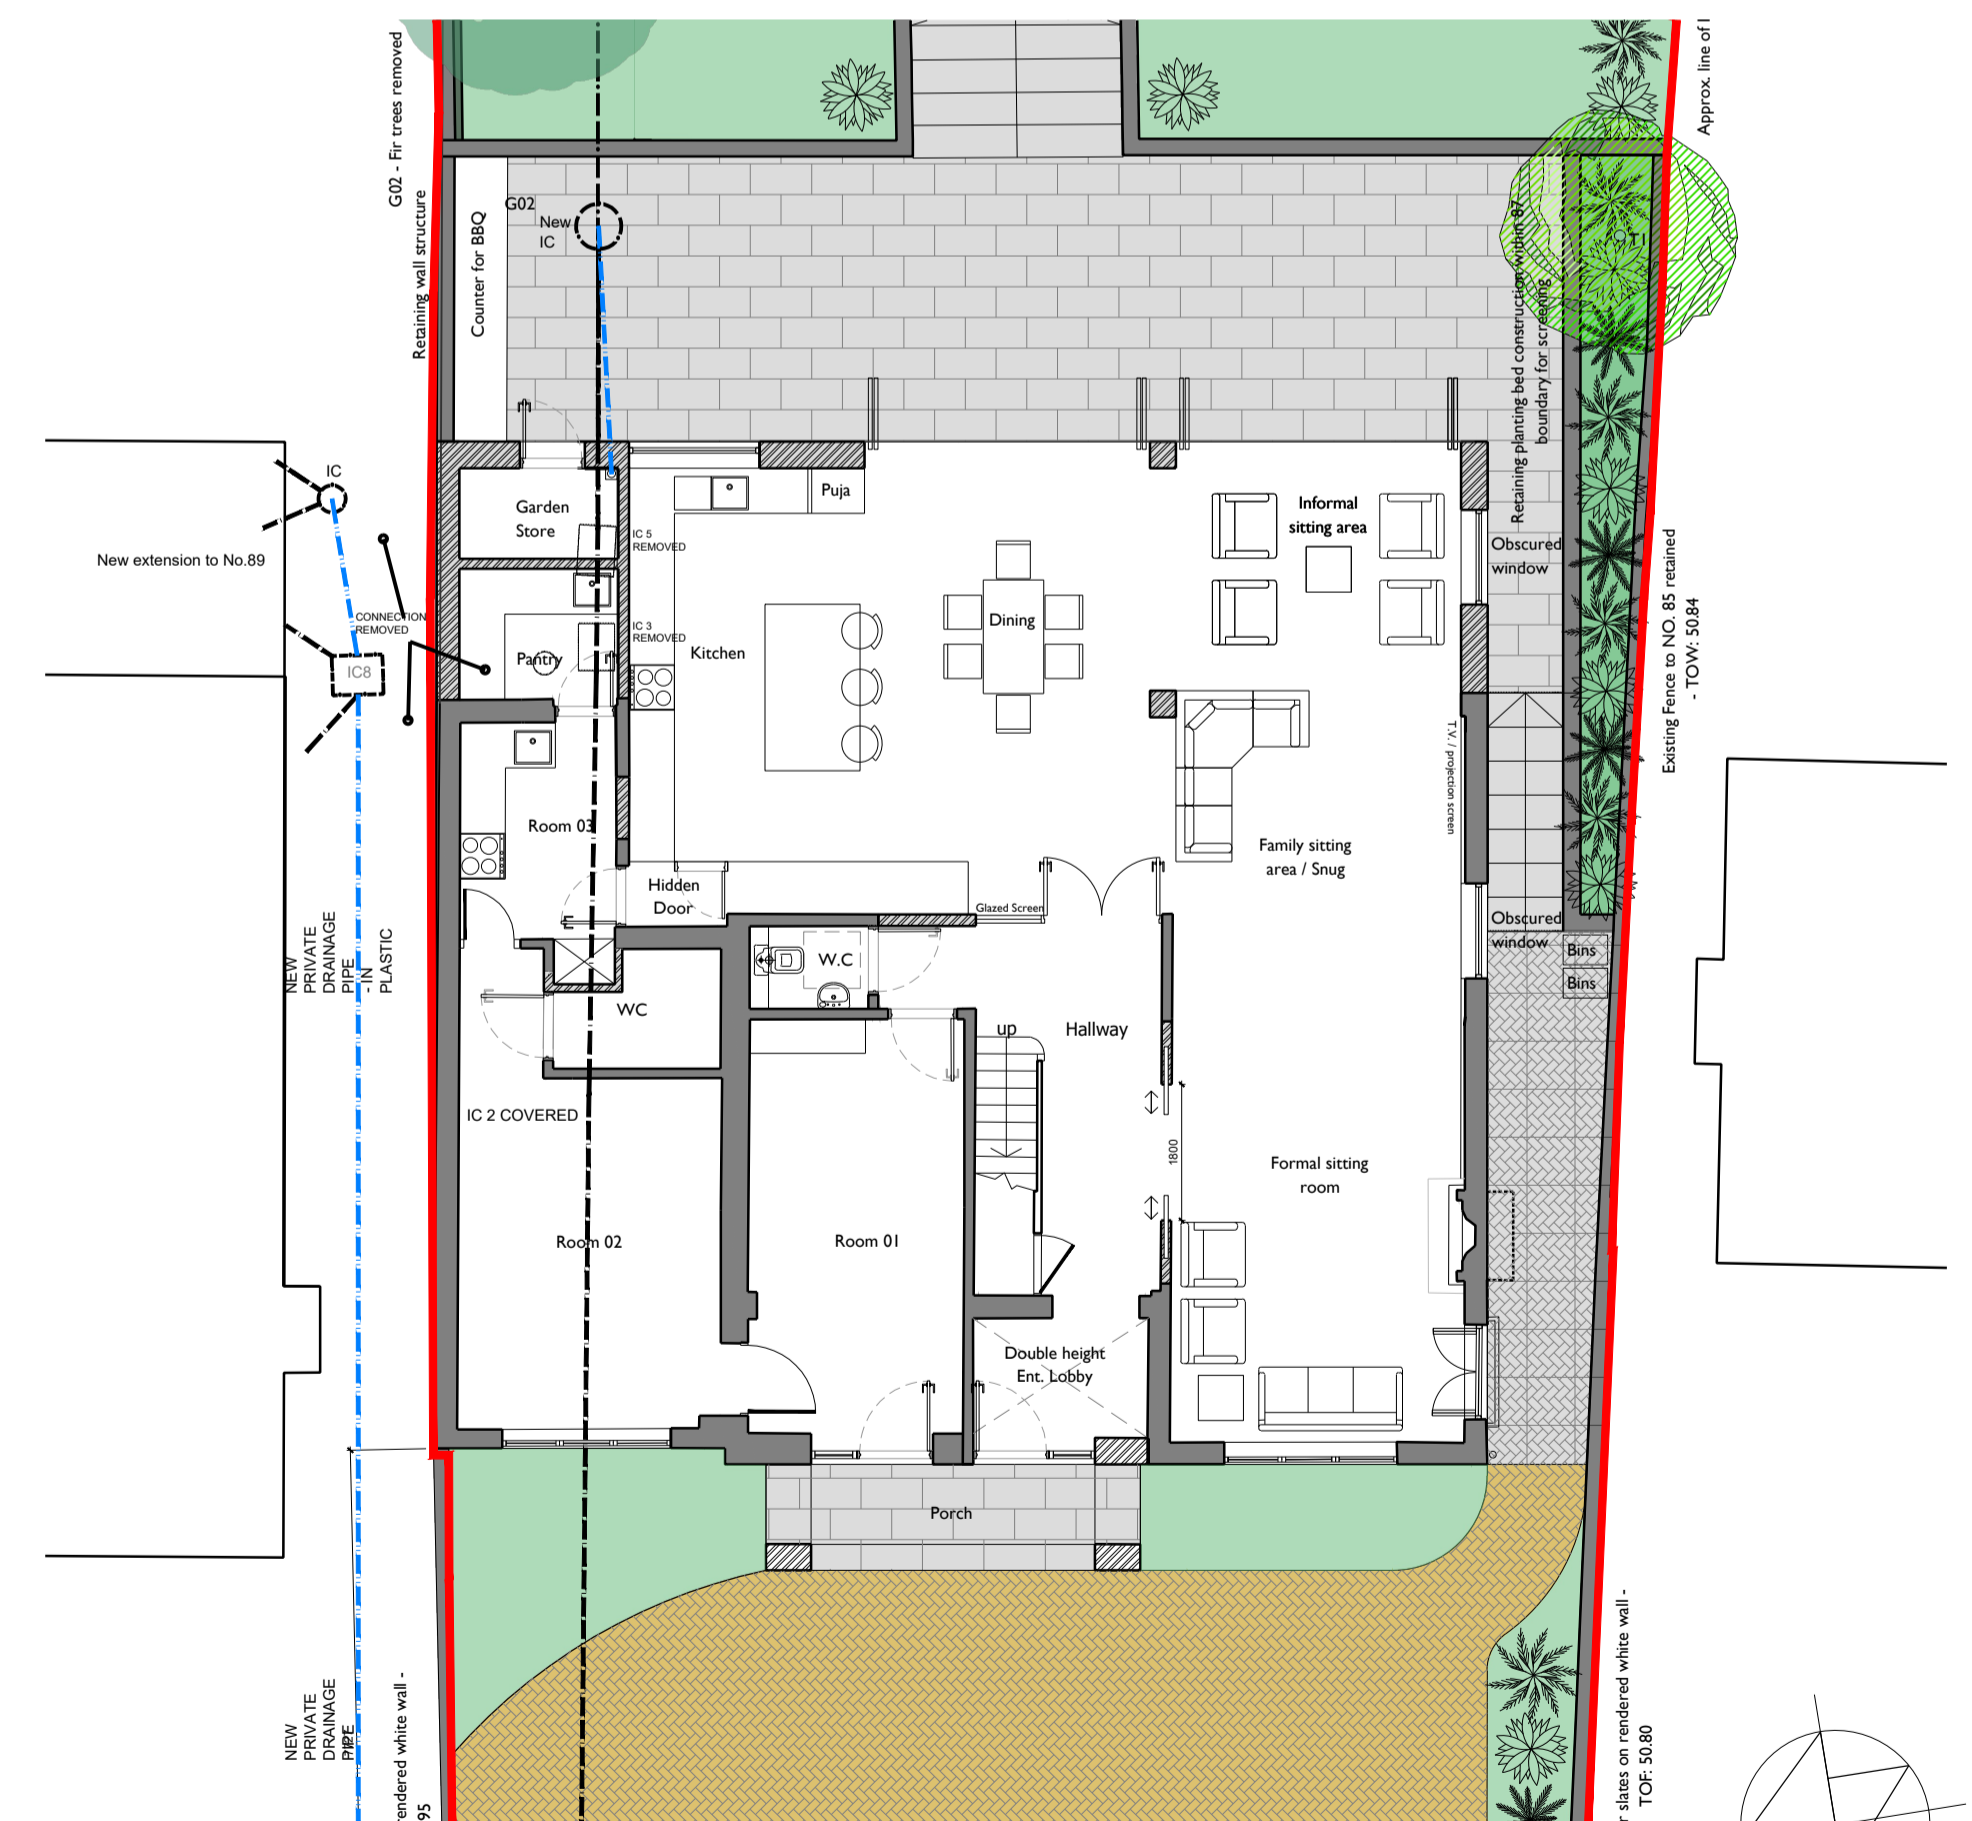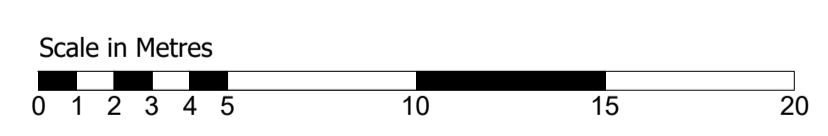

Proposed Ground Floor Plan
SCALE: 1:100 @ A1

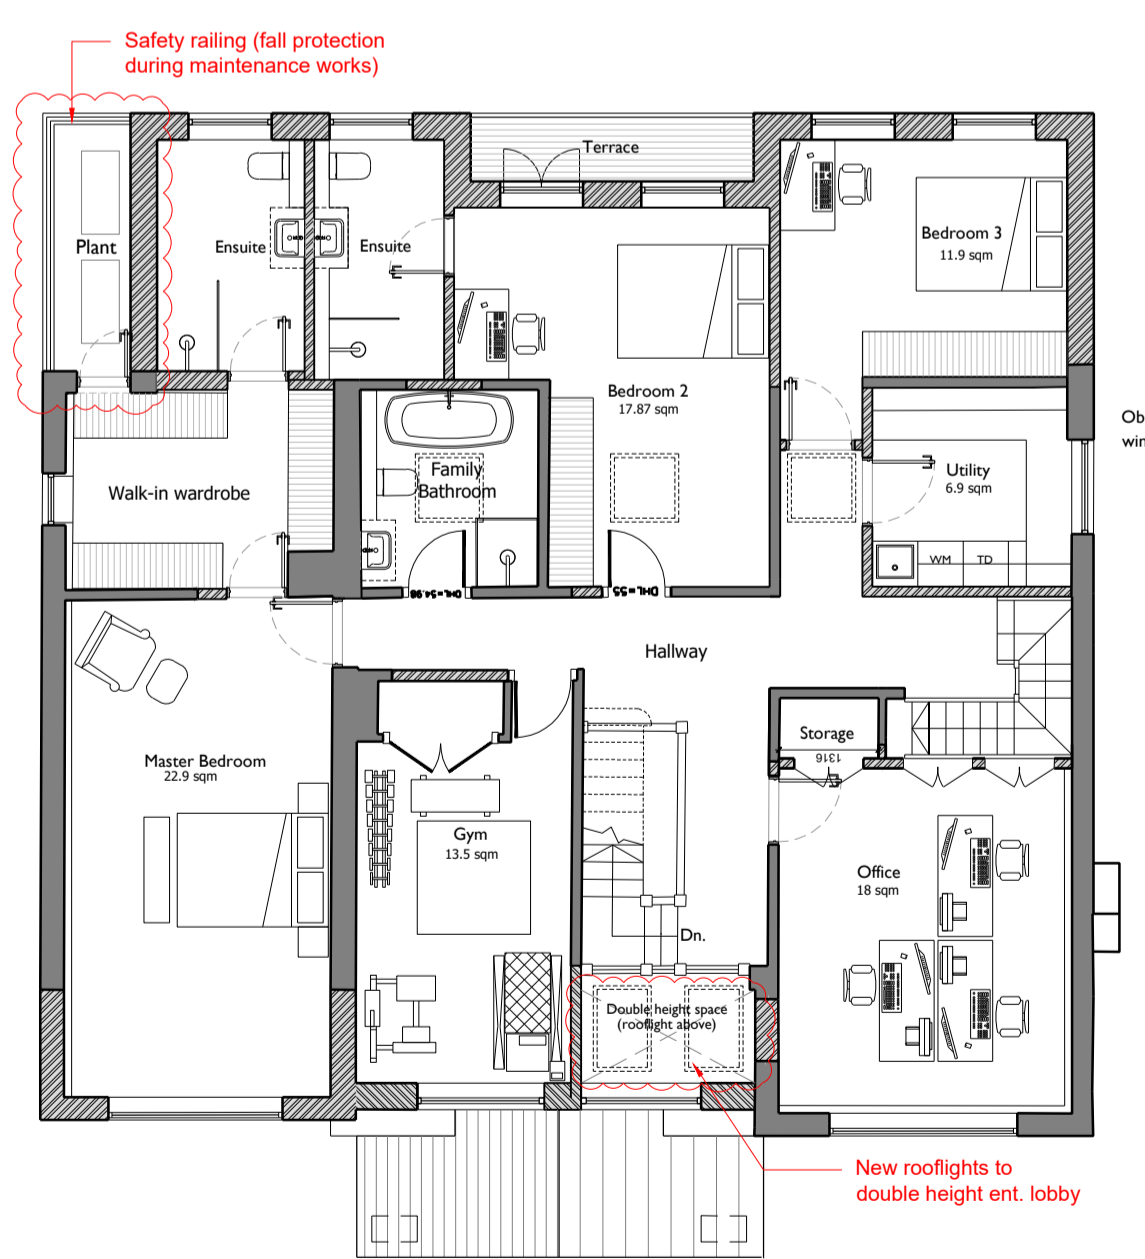

Proposed First Floor Plan
SCALE: 1:100 @ A1

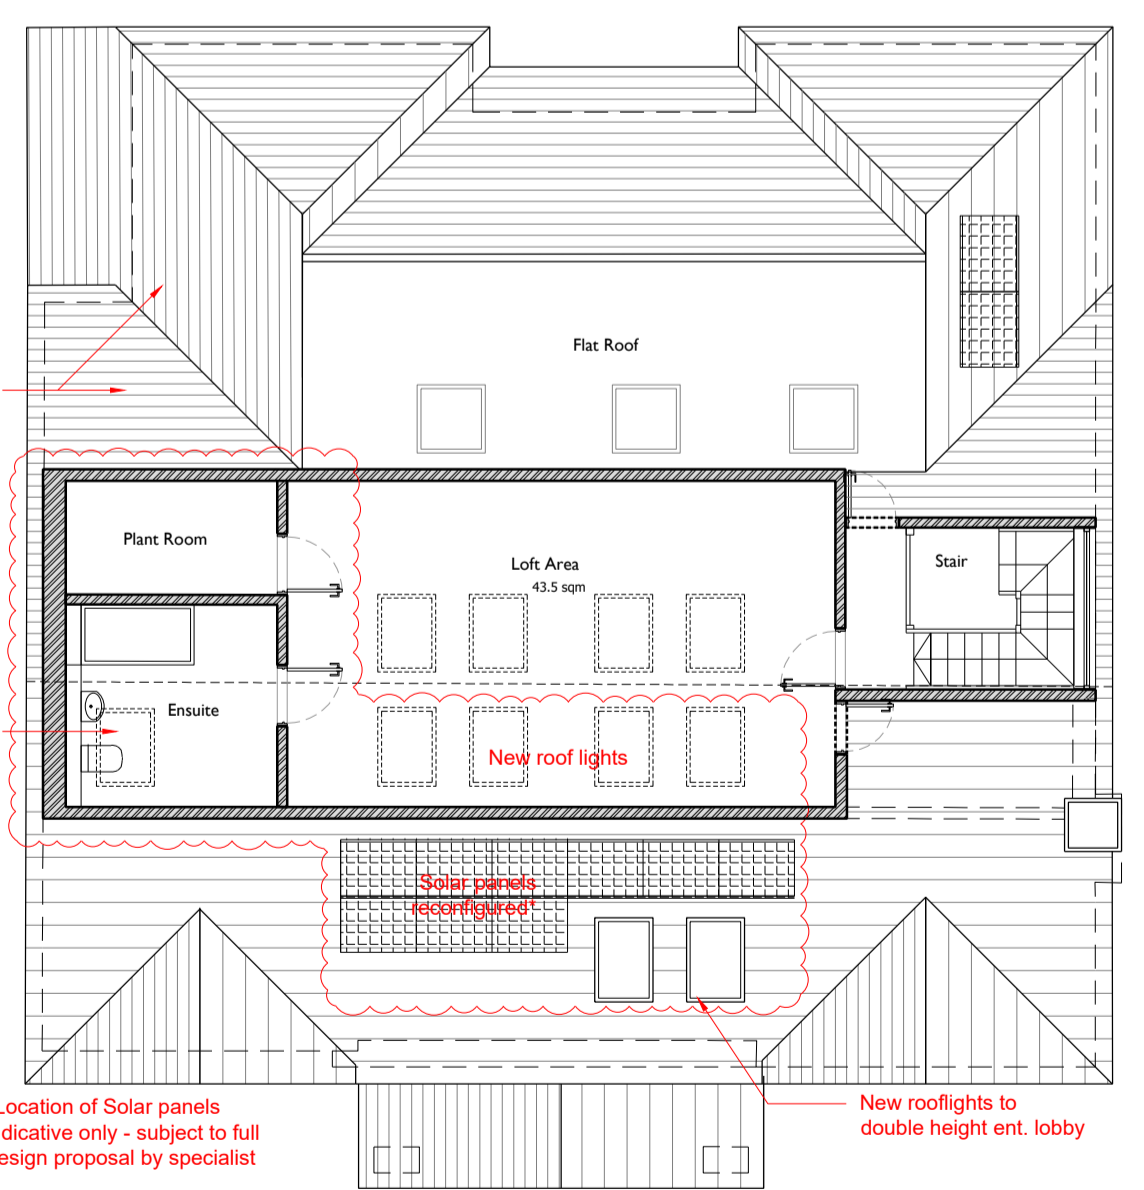

Proposed Second Floor Plan
SCALE: 1:100 @ A1

