



NOTE:
Changes have been
indicated in clouds.


Proposed Site Boundary from No.89
SCALE: 1:100 @ A1

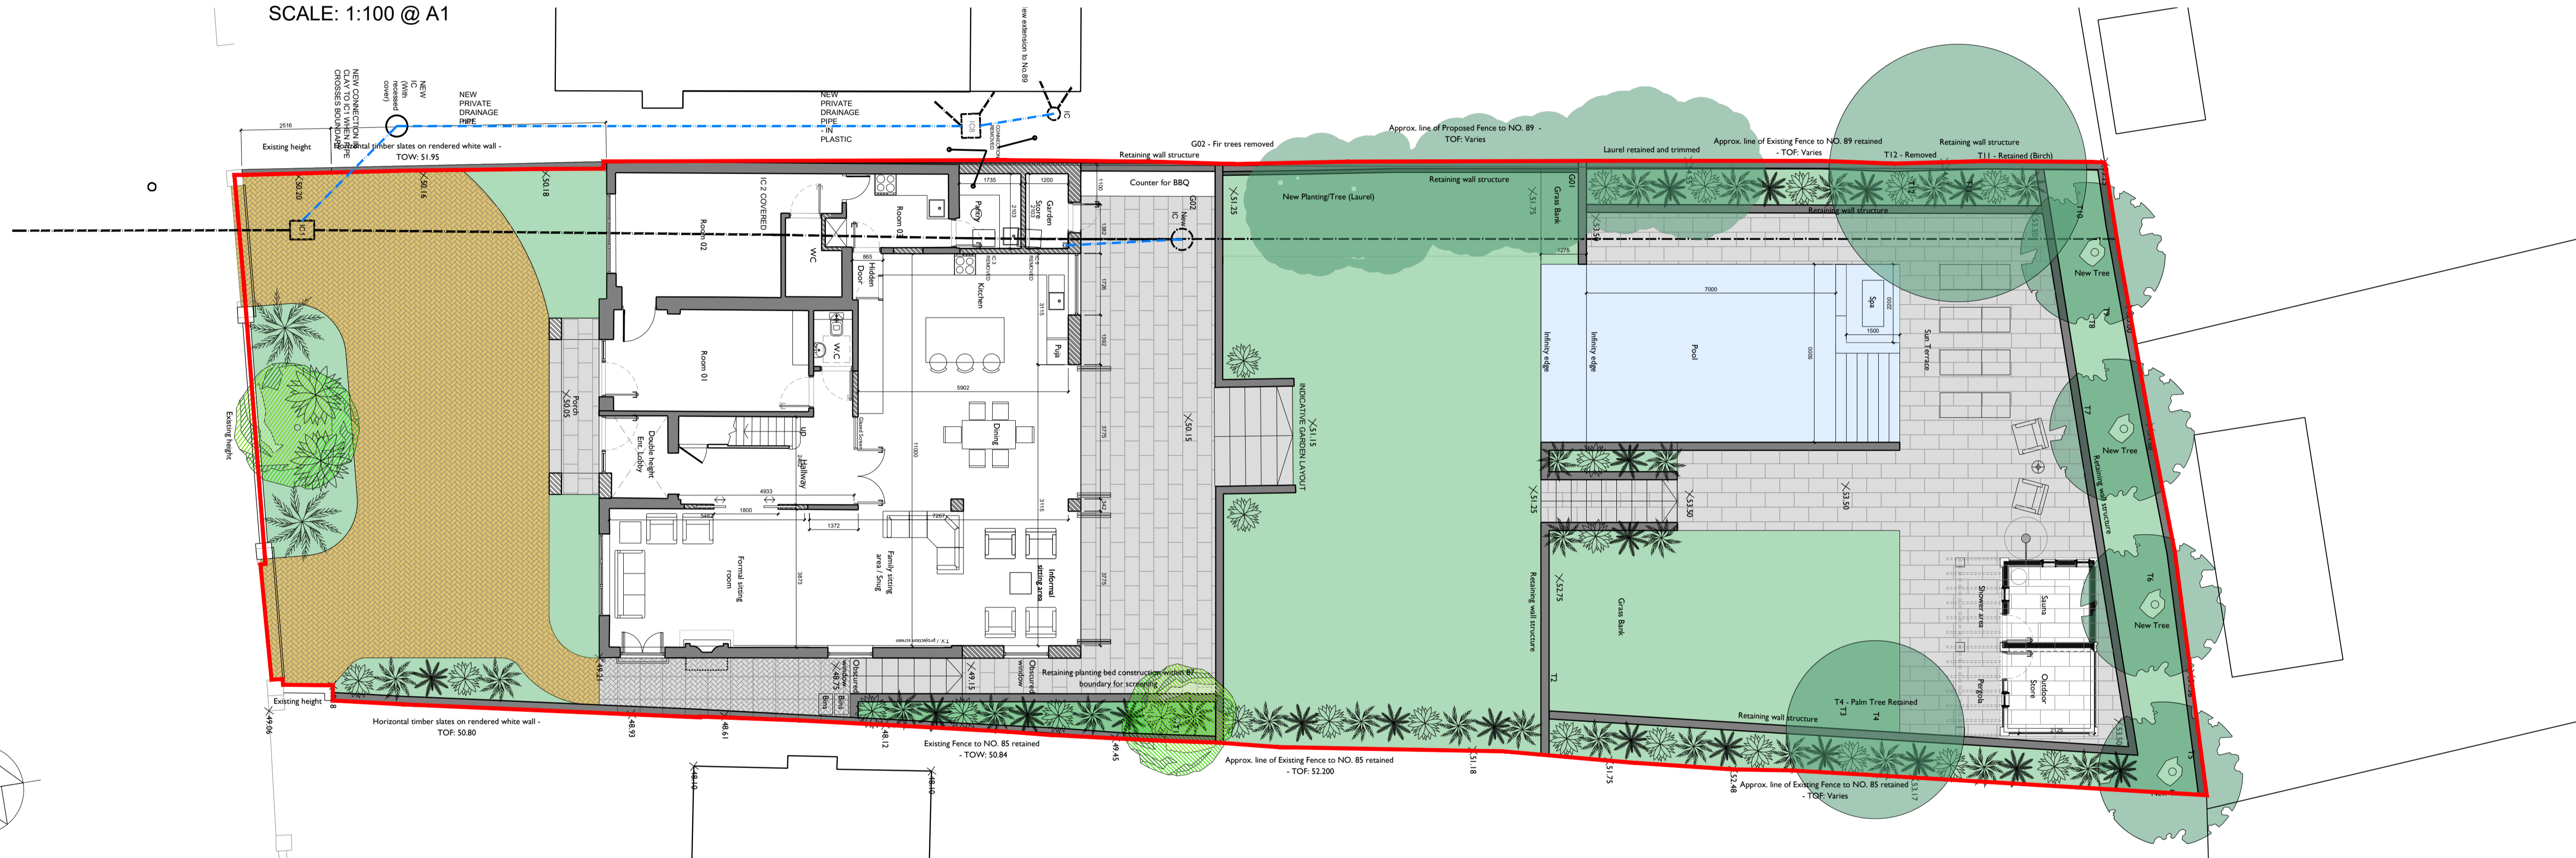

Proposed Site Plan
SCALE: 1:100 @ A1

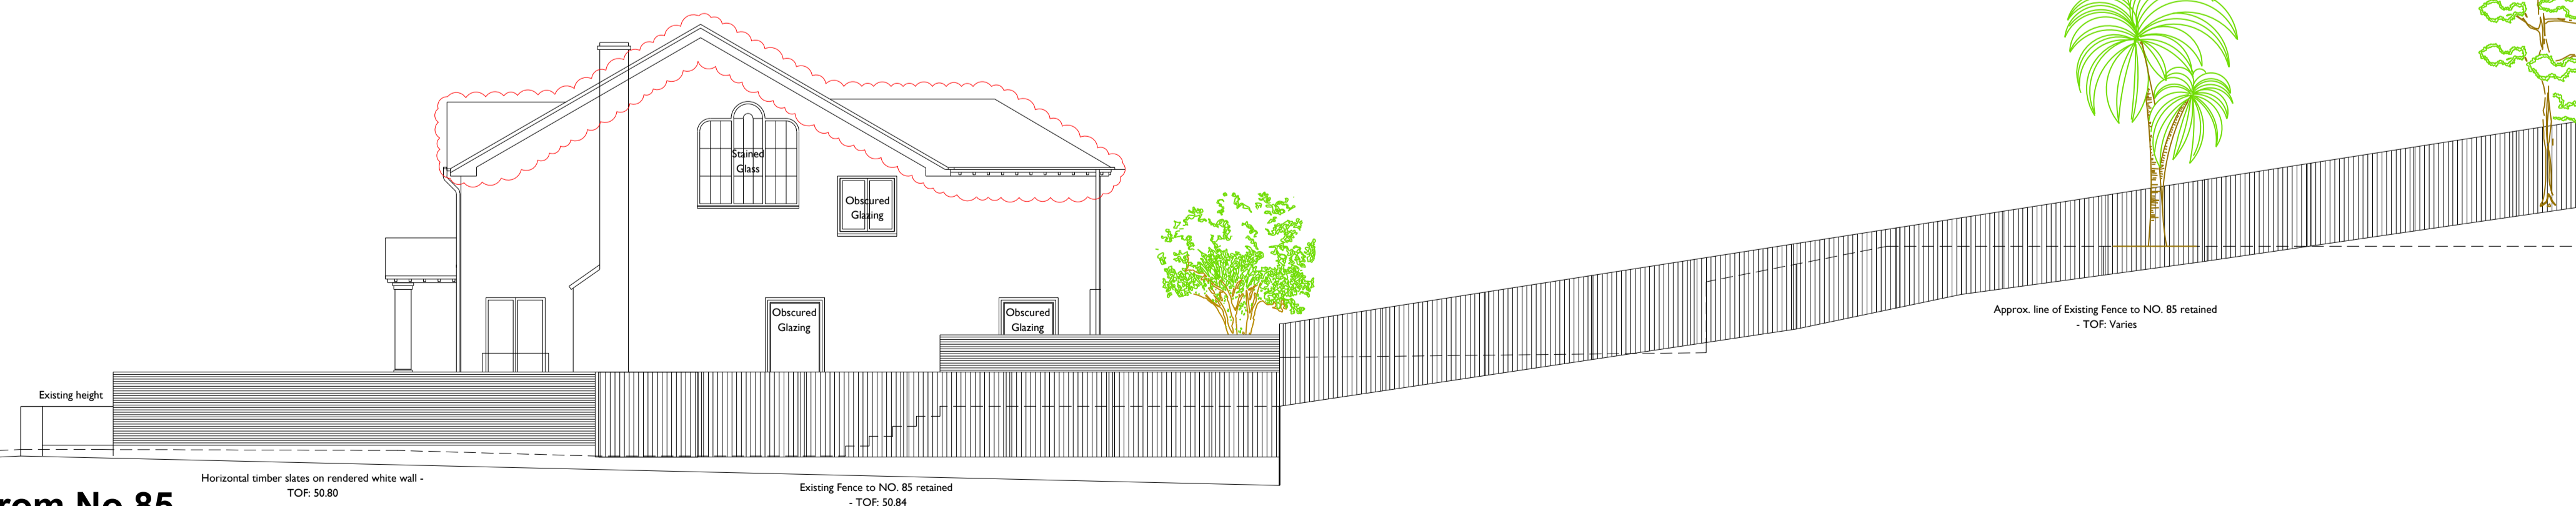

Proposed Site Boundary from No.85
SCALE: 1:100 @ A1

 

CLIENT	Mr and Mrs Citlus	JOB NO.	C-2212	REV.	PA1
PROJECT	87 Woodland Drive Hove, BN3 6DF	DRAWING NO.	(08)13	DATE	PA1: 22-01-2024
		SCALE	As shown @ A1	DRAWN	sk/ij
			Jan 2024		