






Location Plan
SCALE: 1:1250 @ A1

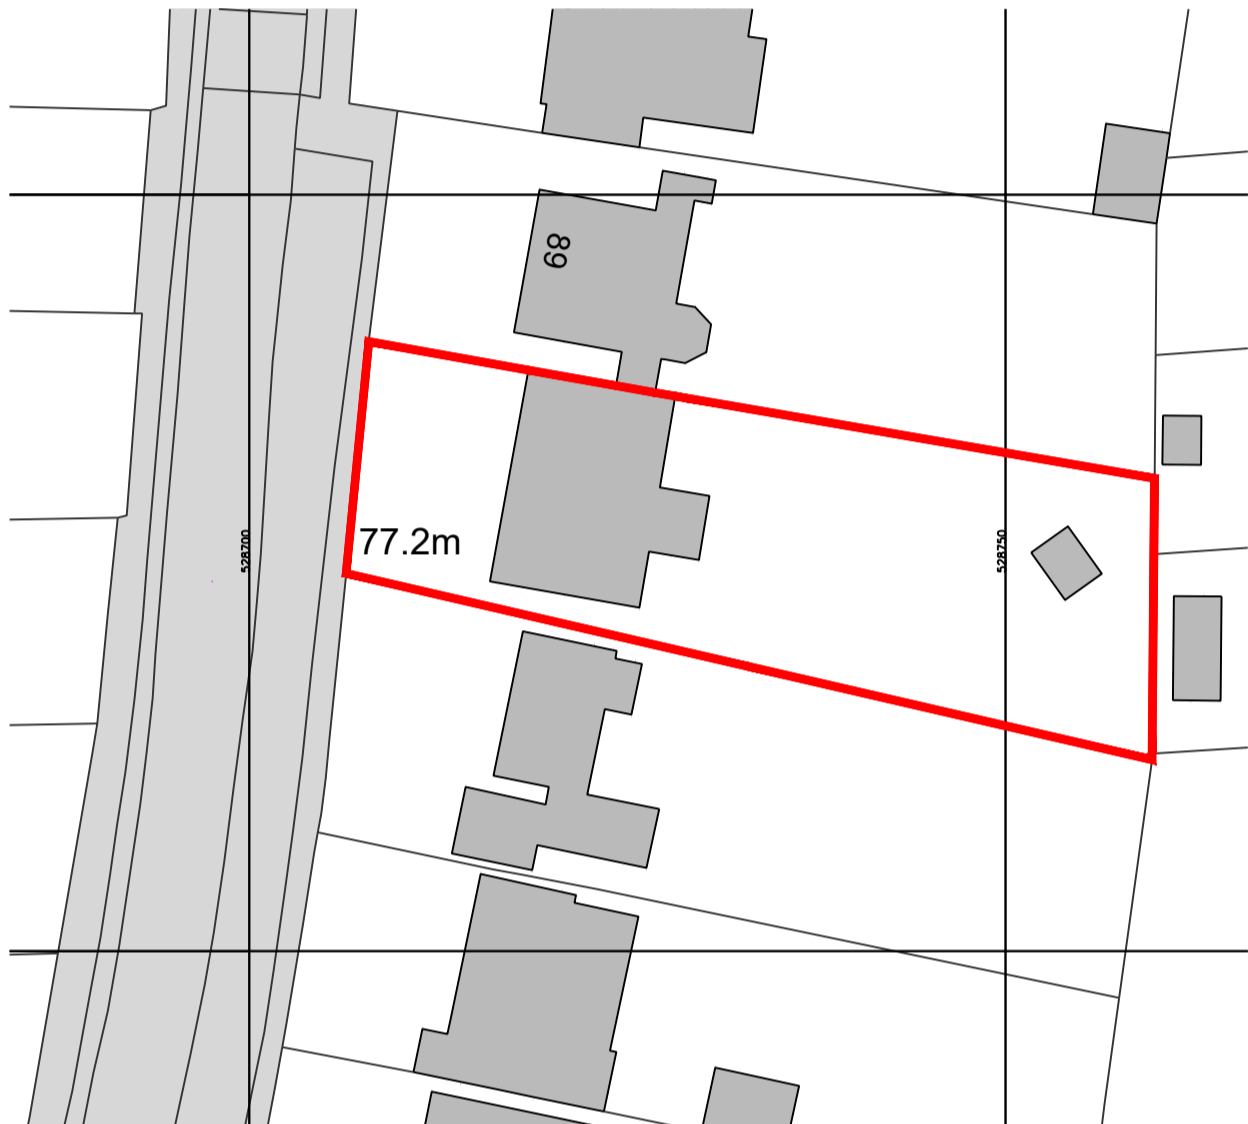


Existing Block Plan
SCALE: 1:500 @ A1

 


Proposed Block Plan
SCALE: 1:500 @ A1

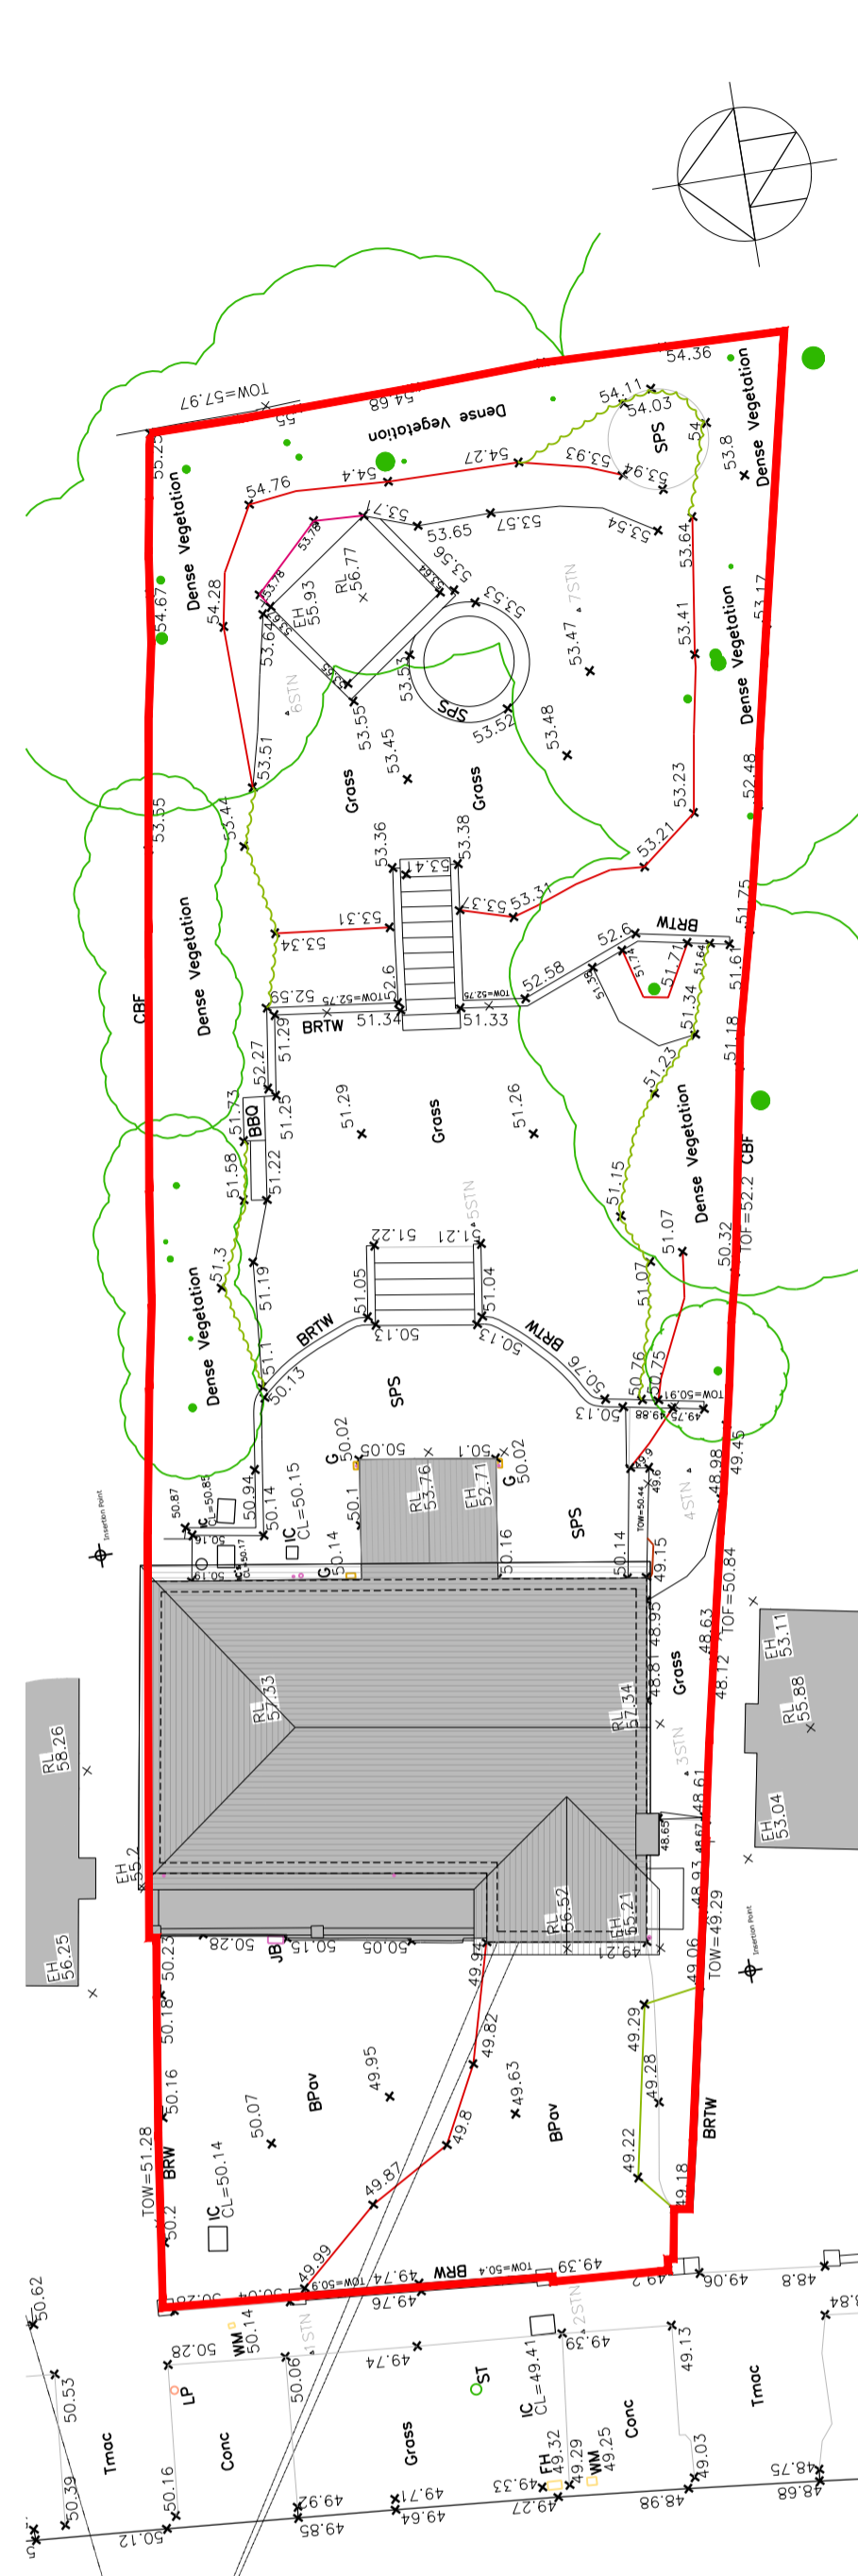


Existing Site Plan
SCALE: 1:200 @ A1

 


Rear (East) elevation
SCALE: 1:100 @ A1

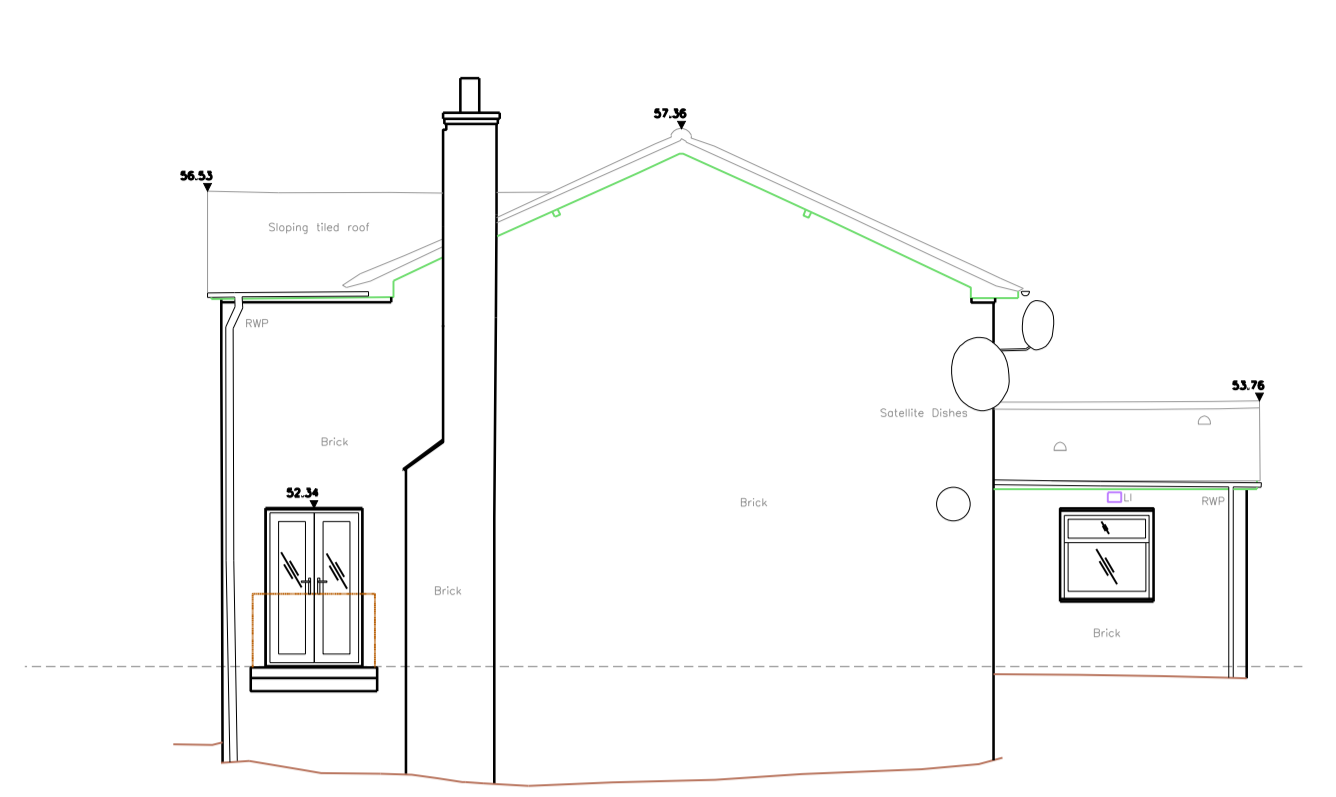

Side (South) elevation
SCALE: 1:100 @ A1

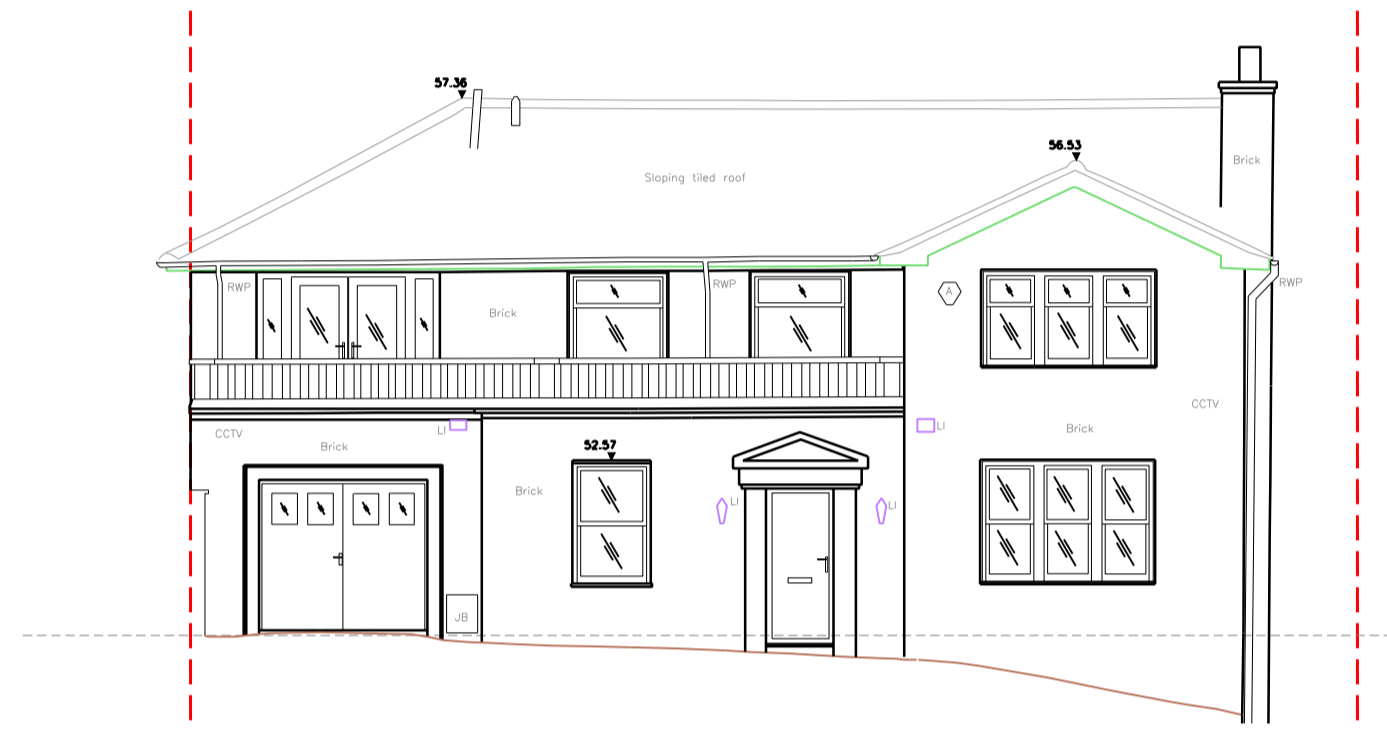


Front (West) elevation
SCALE: 1:100 @ A1

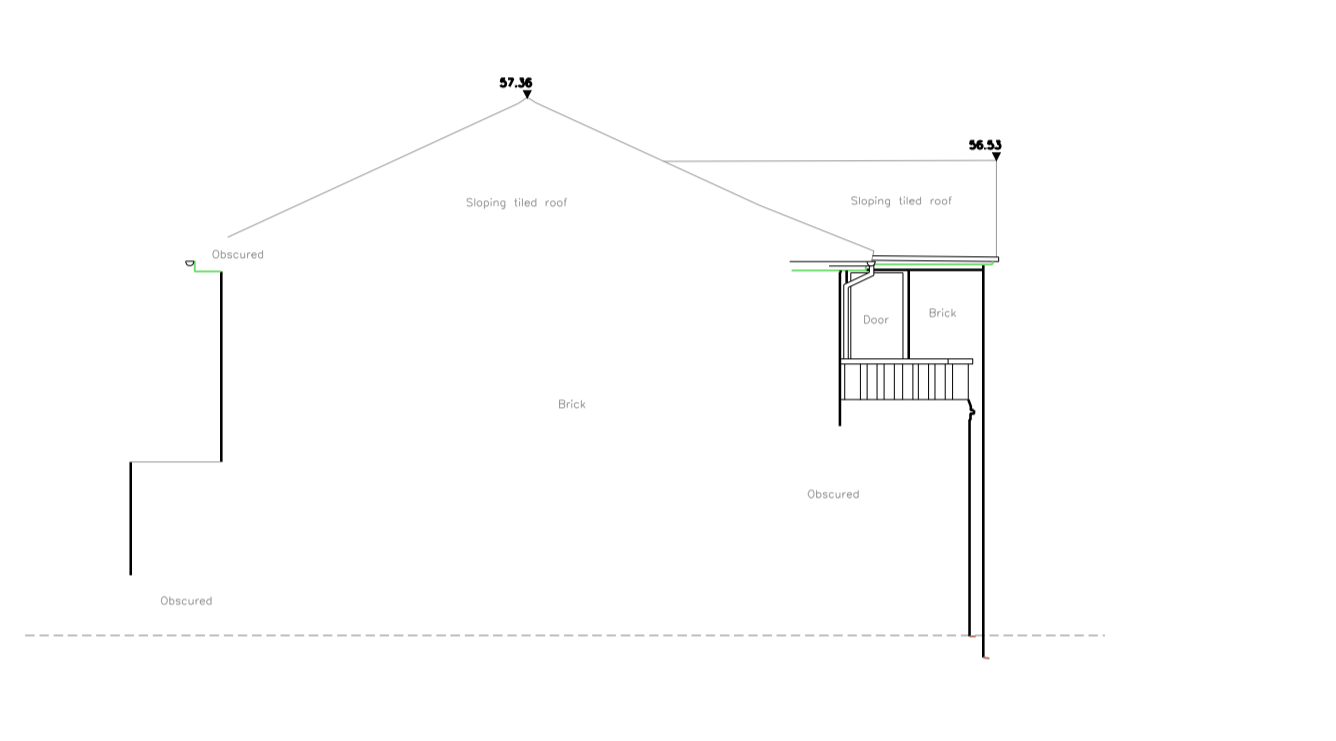


Side (North) elevation
SCALE: 1:100 @ A1



Existing Ground Floor Plan
SCALE: 1:100 @ A1

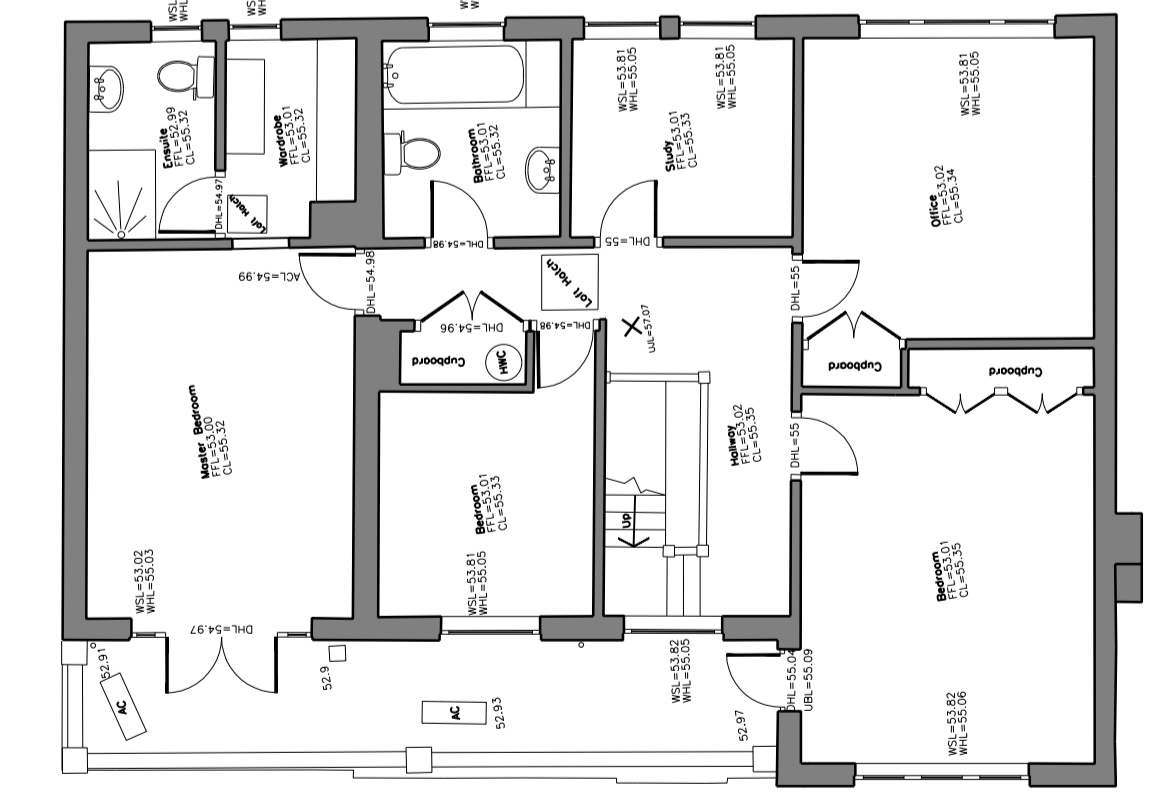

Existing First Floor Plan
SCALE: 1:100 @ A1

 

CLIENT	Mr and Mrs Citlus	JOB NO.	C-2212	DRAWING NO.	(08)01	REV.	P2
PROJECT	87 Woodland Drive Hove, BN3 6DF	SCALE	As shown @ A1	DATE	Oct' 2022	DRAWN	sk/jj