
This drawing is the Copyright of Richard Mazillius and may not be altered or reproduced in any way without written permission of Richard Mazillius.

Written dimensions supersede scaled dimensions. All dimensions to be checked on site by the Contractor before commencement of the works or before components are fabricated.

This drawing is to be used only for the purposes intended and as described in the drawing title box.

This drawing to be read in conjunction with all other project drawings, including other appointed Consultant drawings as applicable to the project.

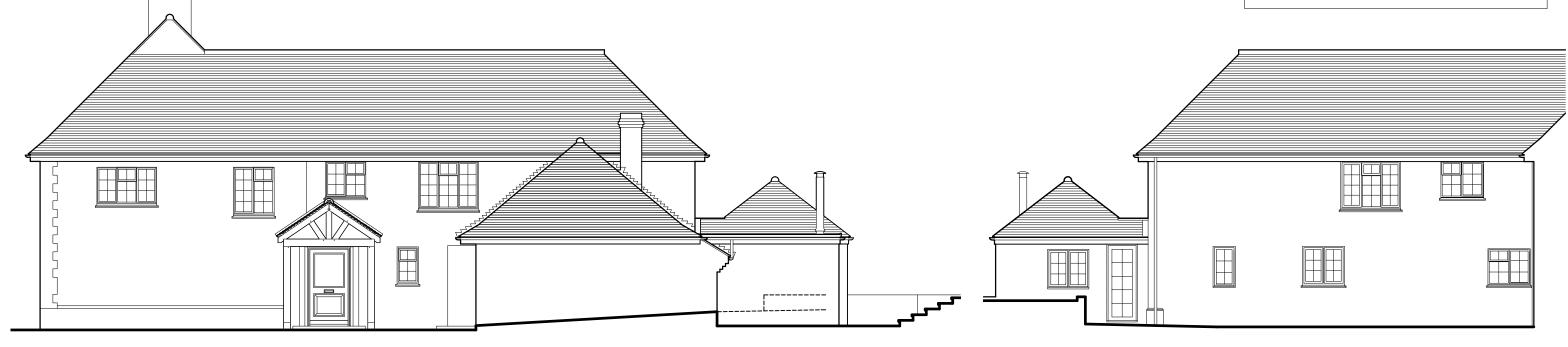

Existing North Elevation

## Existing South Elevation (Courtyard)



Existing West Elevation

## Scale Legend

SCALE 1:100 0 1 2 3 4 5

A 29.08.23 Stove chimney added Revision Date Description



## Richard Mazillius Architecture

1 Kings Road, Binstead, Ryde, Isle of Wight, PO33 3RX tel: 01983 616352 mobile: 07881 651766 e-mail: info@richardmazillius.co.uk

Client Mr & Mrs T Jones

Proj

Proposed rear extension to Rooks Hill, Lavant Chichester, PO18 0BQ

Drawing Tit

## **EXISTING ELEVATIONS**

| Scale       | Date        | Drawn    |
|-------------|-------------|----------|
| 1:100 @ A3  | Jan 2021    | rmm      |
| Project No. | Drawing No. | Revision |

21081

103

Α

This drawing is the copyright of Richard Mazillius