



FRONT ELEVATION (NORTH FACING MIDHURST ROAD A 272) ~ AS EXISTING

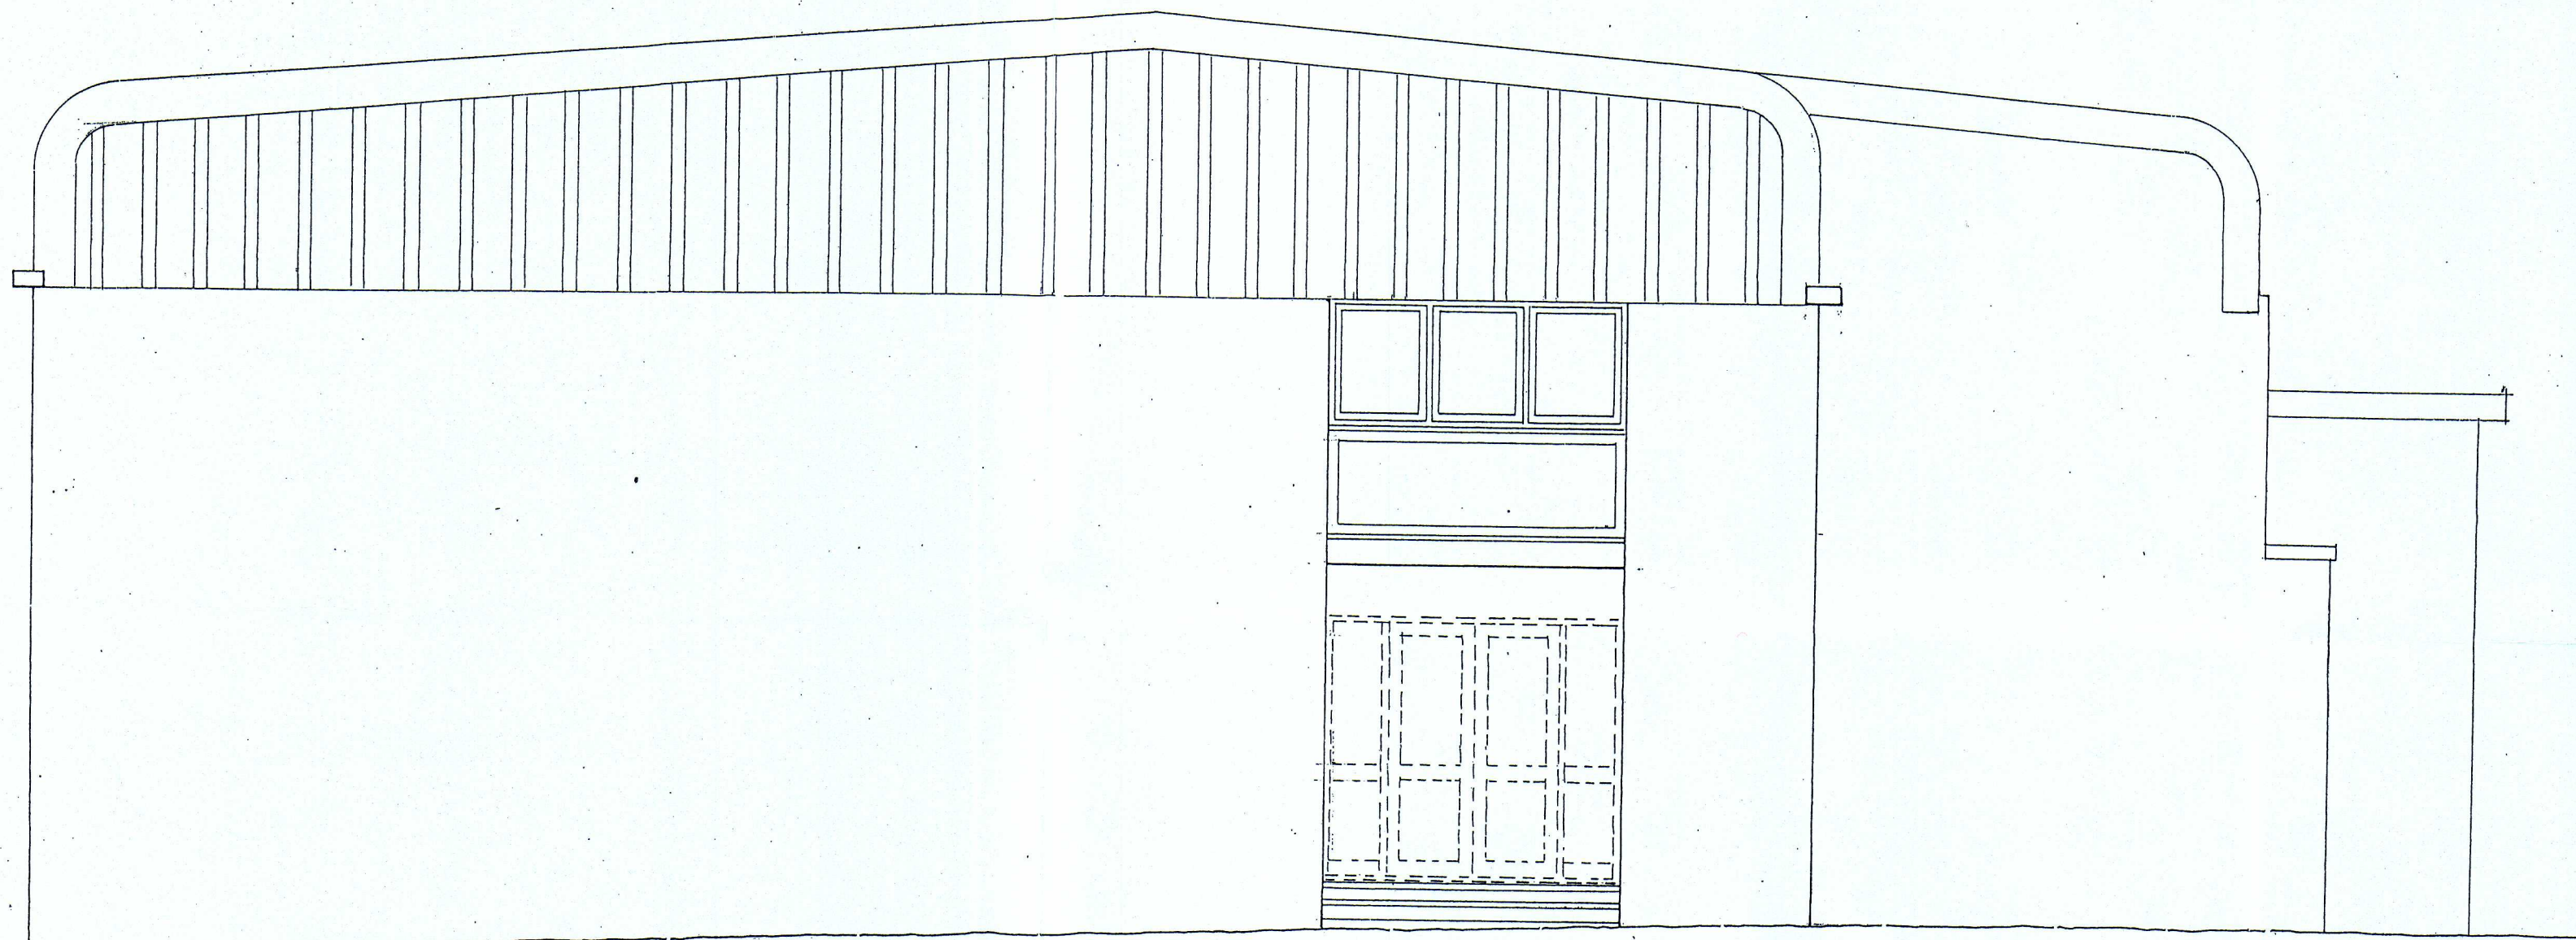

SIDE ELEVATION (EAST) ~ AS EXISTING

SCALE 1:50 @ A2 PAPER SIZE

 

SYLVIA BEAUFOY YOUTH CENTRE, PETWORTH

SCALE 1:50 DECEMBER 2022 No. 26/23/03

Clive Fish ~ Building & Design Consultant

Tel: (01903) 732042