

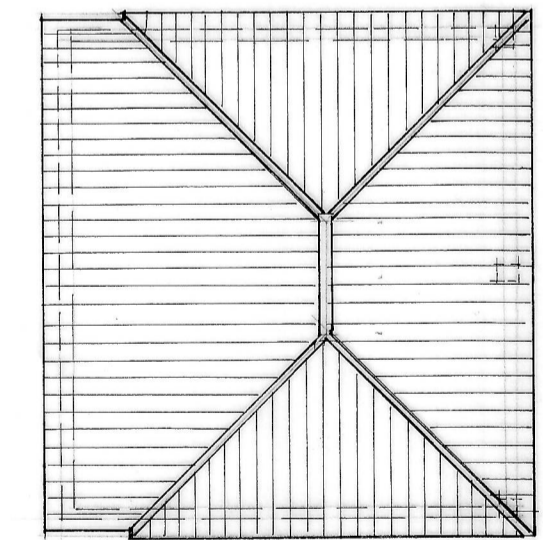
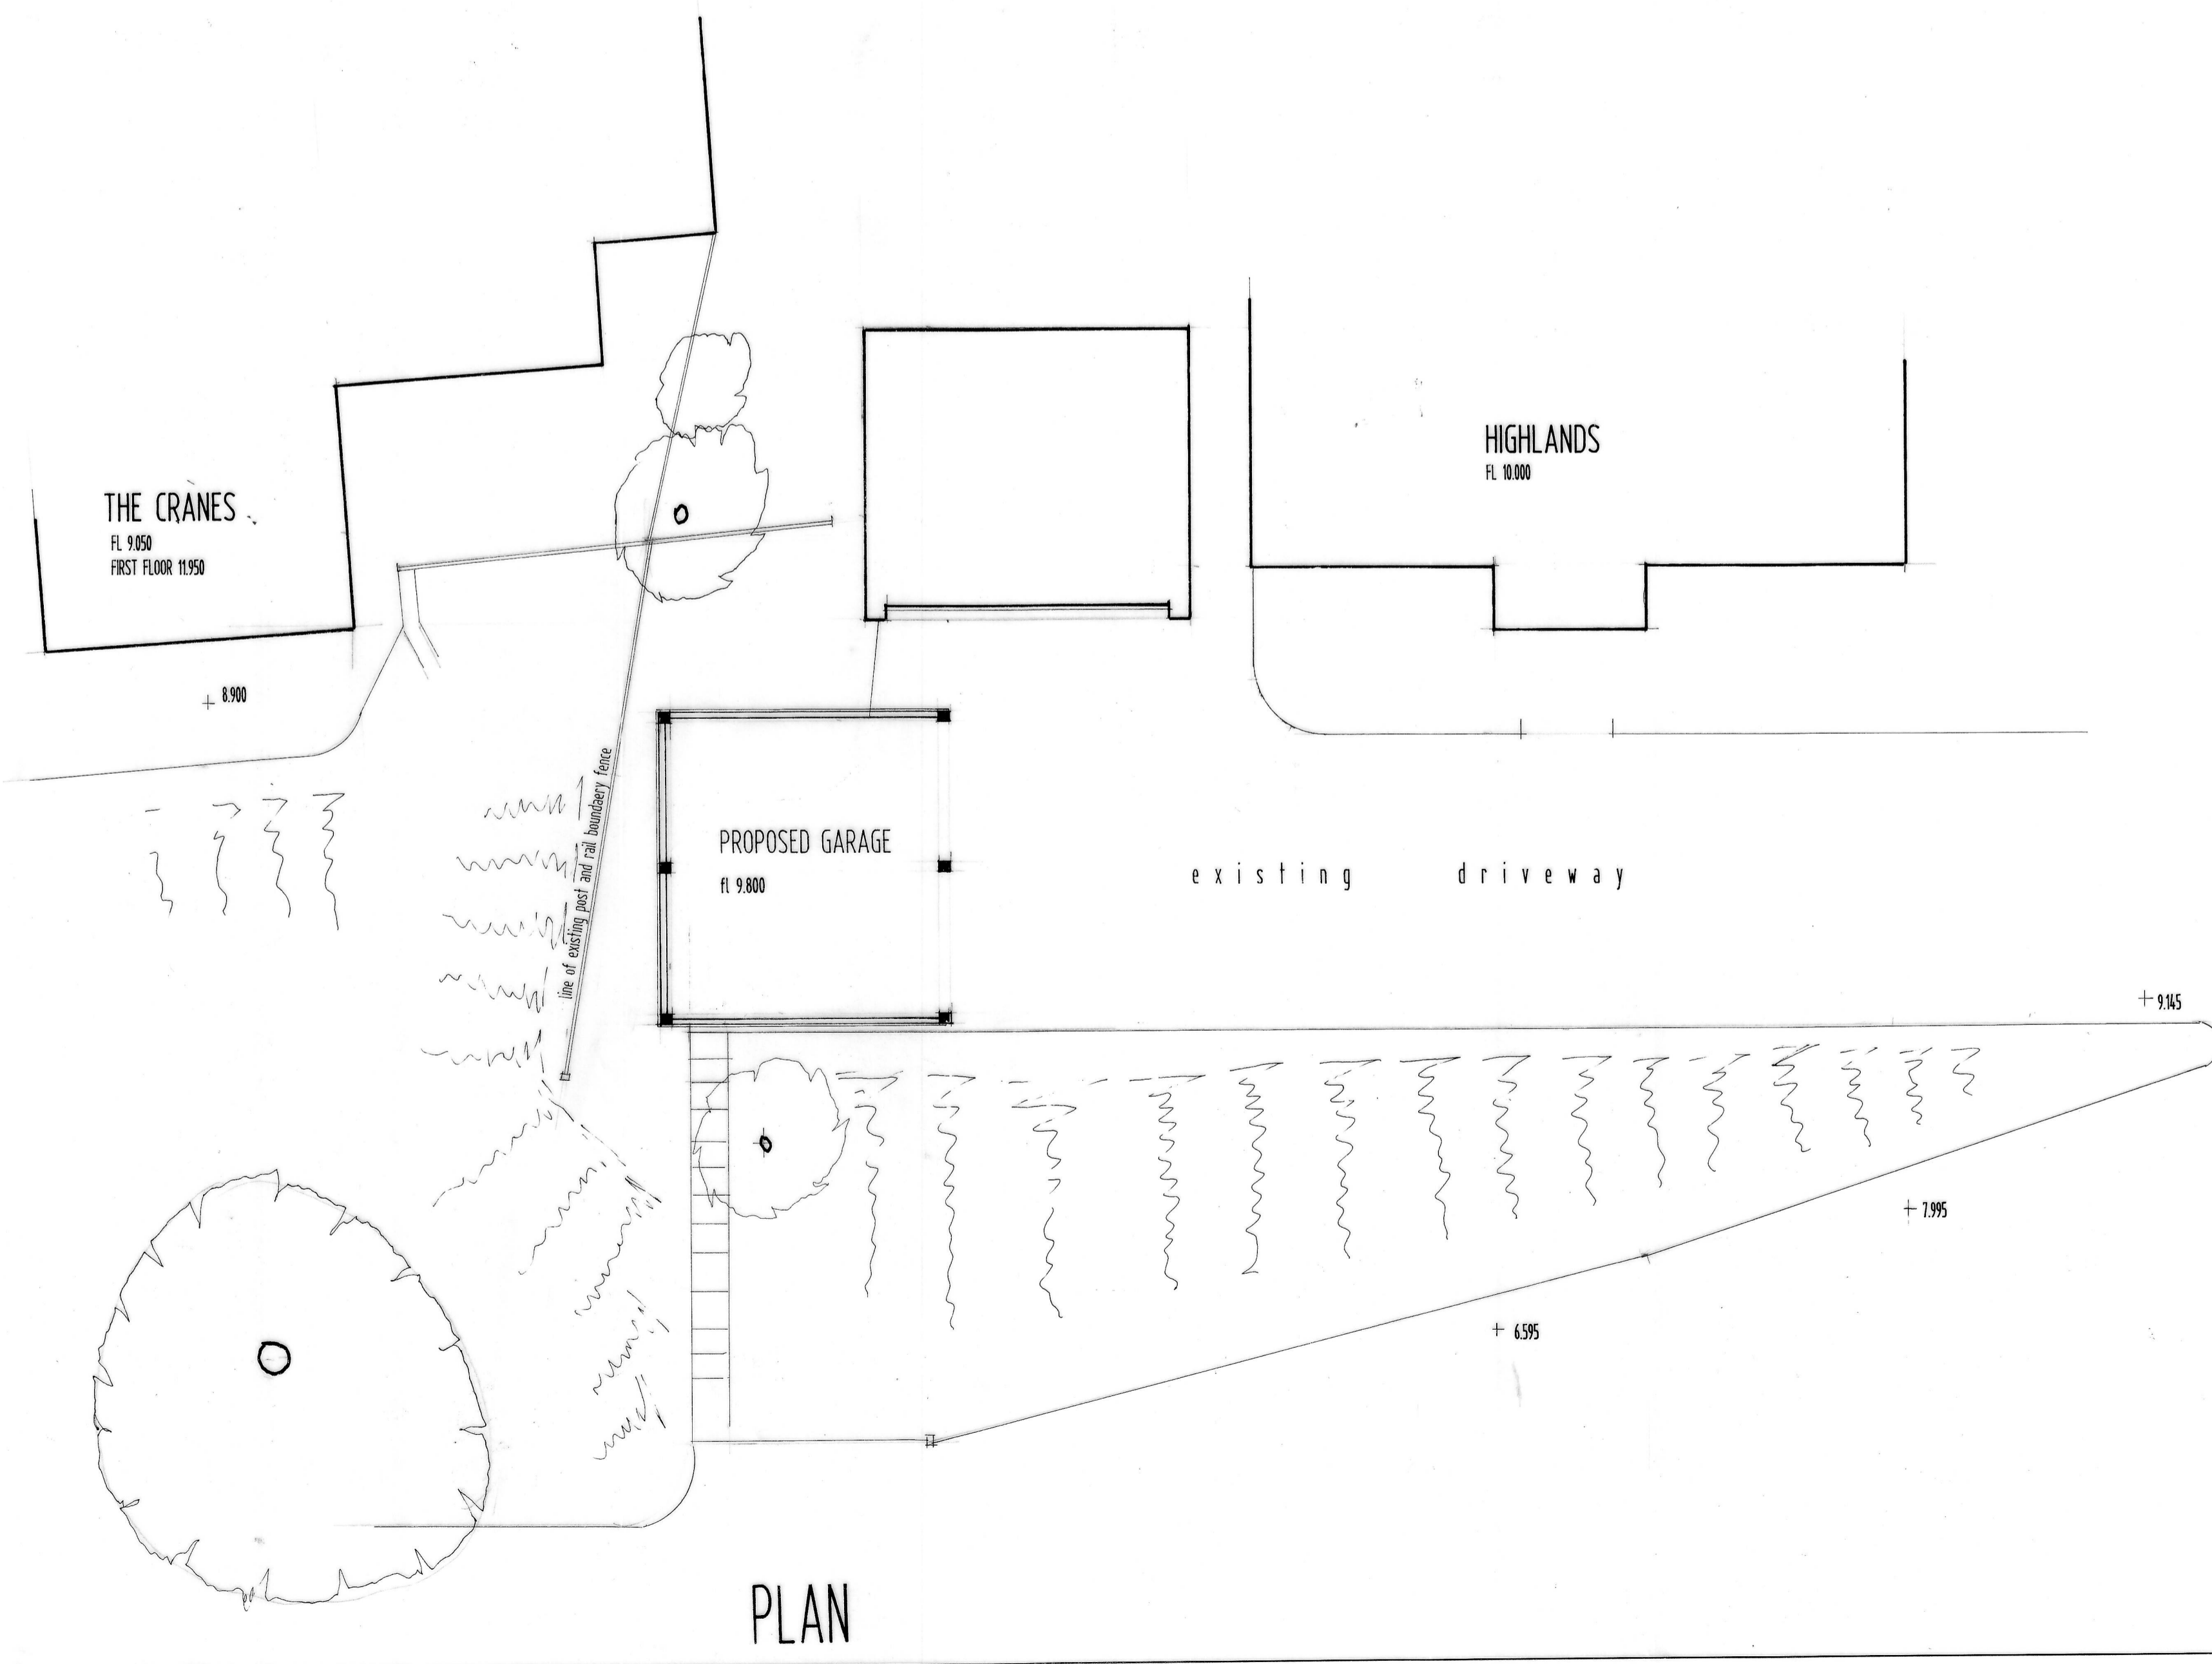


NOTES:
 All dimensions must be checked on site and not scaled from this drawing

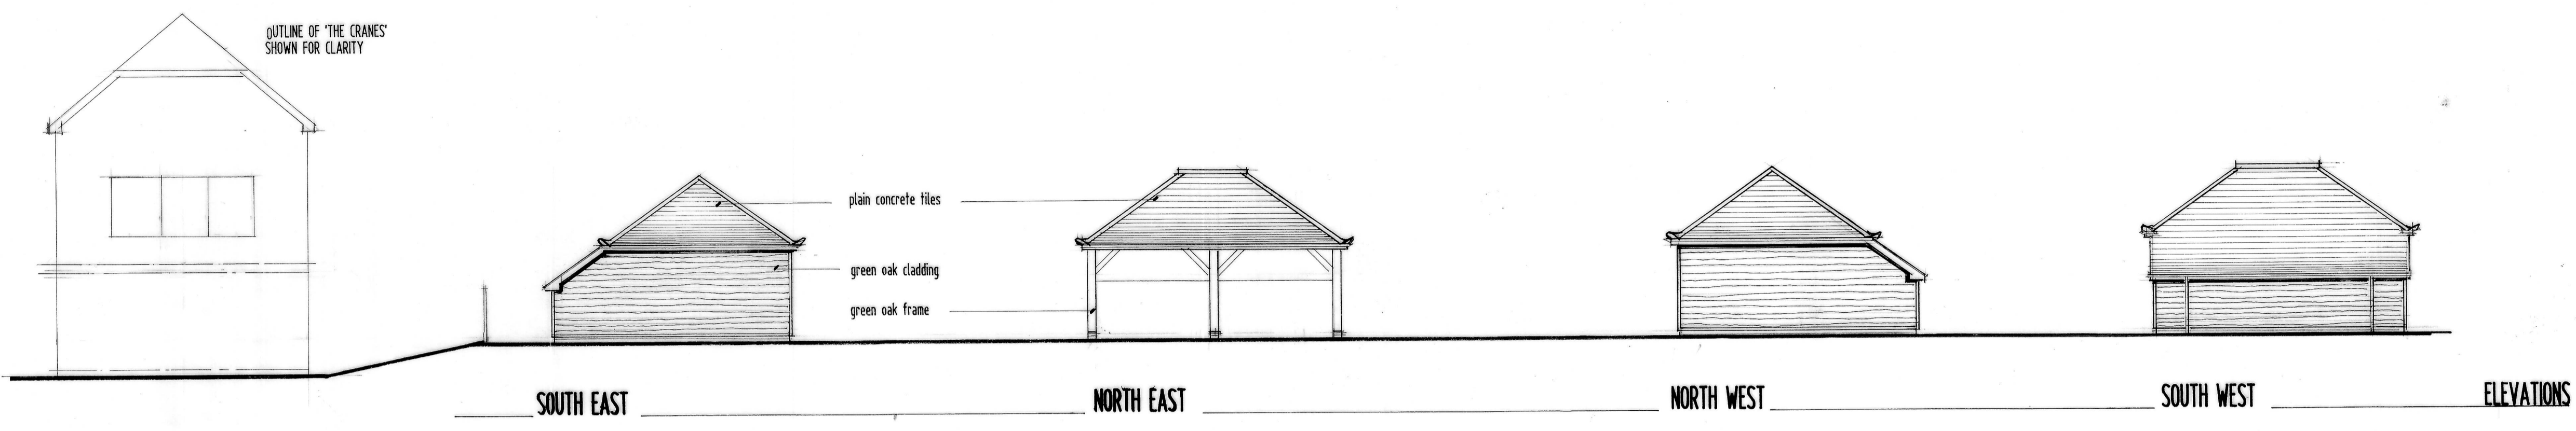

ROOF PLAN

PLAN

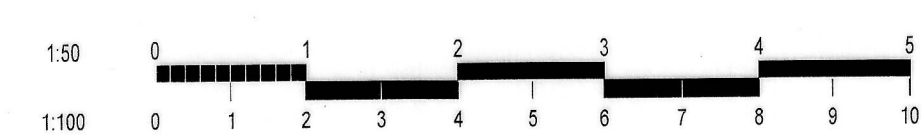

A	Date	Revisions

© copyright
Chris Keet
 07967 350888
 chriskeet@hotmail.co.uk

Client
MR & MRS O'HARA

Job Title
**HIGHLANDS
 WAYFARING DOWN, FILCHING
 POLEGATE BN26 5QA**

Drawing Title
**PROPOSED DETACHED OAK
 FRAMED GARAGE**
PROPOSALS

Scale **1:100 AT A1 PAPER SIZE**

Date **JAN 24** Drawn by

Dwg. No. 14.223.02	Rev.
------------------------------	------