


Check all dimensions on site prior to commencement of work.
Do not scale from this drawing except for planning purposes.

This drawing is the © copyright of
Jane Jones-Warner Associates

This drawing has been produced for [Claire Penhallurick] for the project [St Peter's Well, Lodsworth] and is submitted as part of the [Planning and LBC applications] and is not intended for use by any other person or for any other purpose.

Notes -

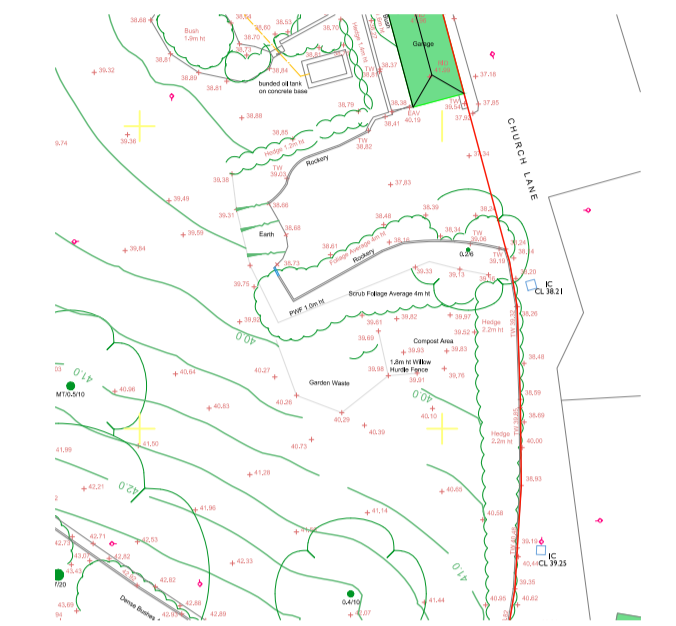

Key Plan:

JANE JONES-WARNER ASSOCIATES

Unit 78
Chichester Enterprise Centre
Terminus Road
Chichester
West Sussex
PO19 8TX

RIBA
Chartered Practice

T: 01243 767151
E: mail@janejoneswarner.com
W: www.janejoneswarner.com

Revisions

Rev	Description	Date	Drawn
A	-	22.04.21	LPLH


Project:
St Peter's Well, Lodsworth

Drawing Title:
Existing Elevations

Scale:
1:100/200 @ A1
1:200/400 @ A3

Issue Date:
25.09.2020


Drawing No. 649/S 022
Revision: A
Drawn By: LPLH

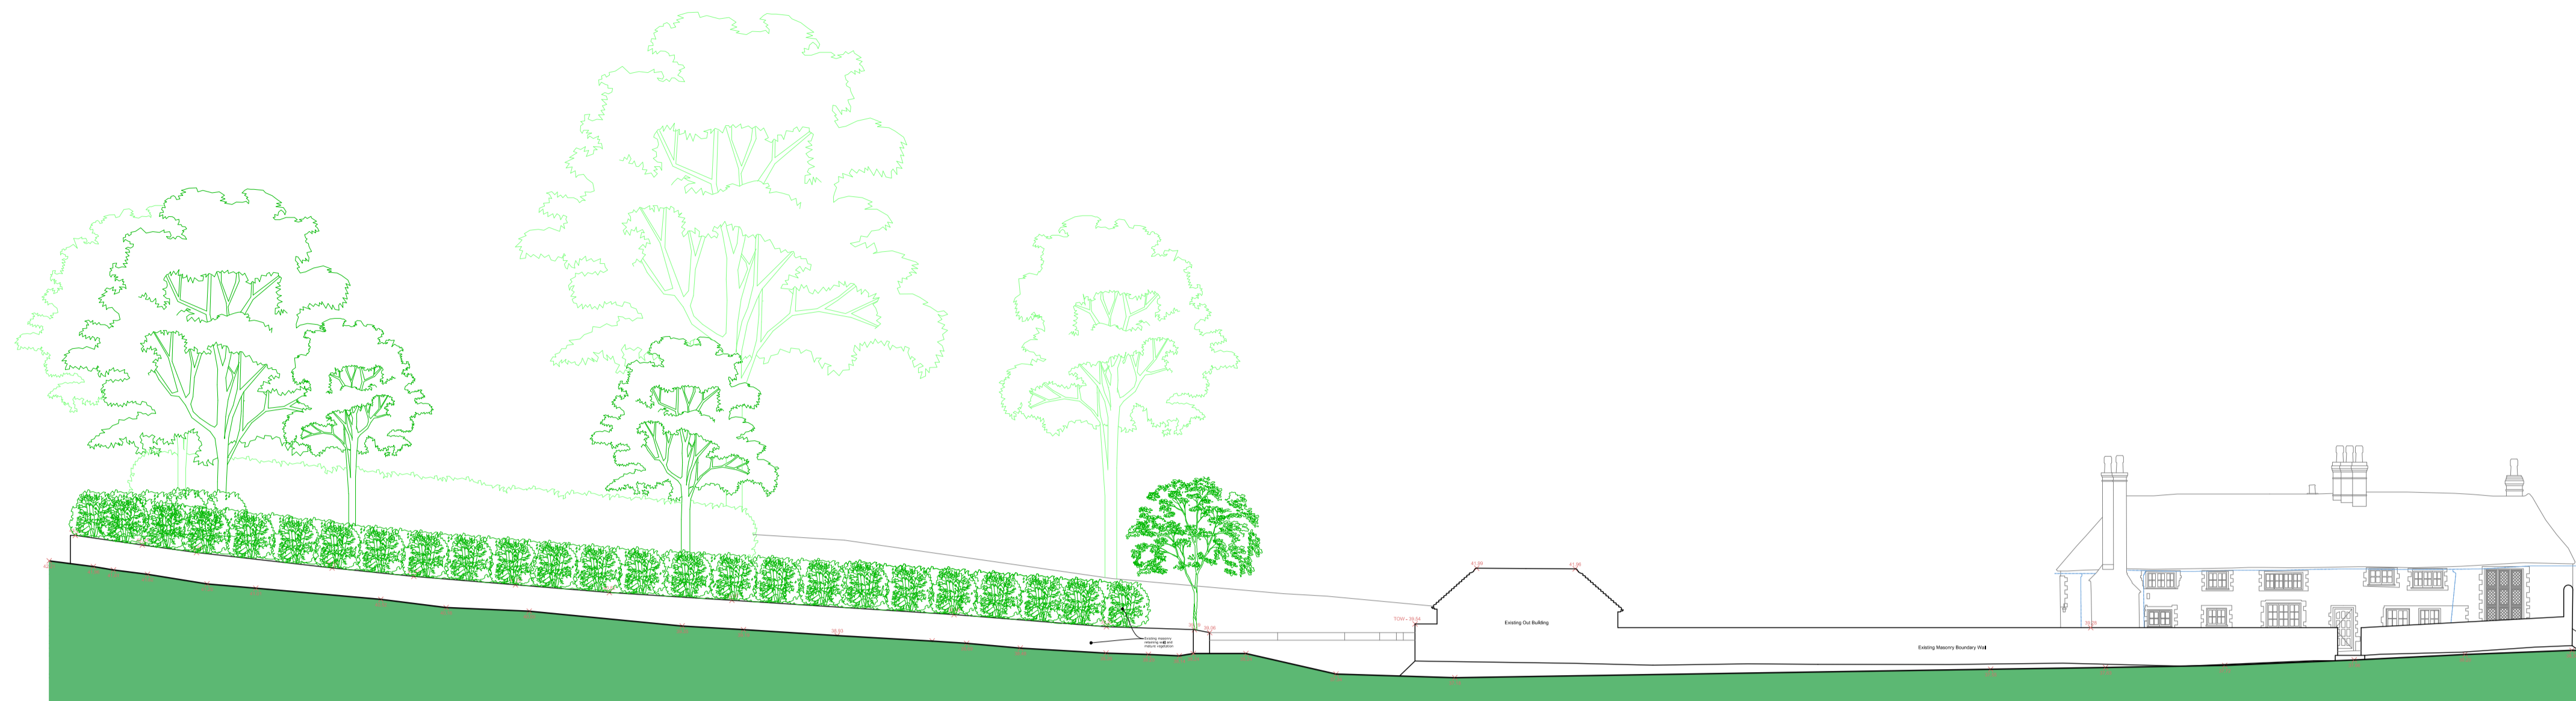


EXISTING EAST ELEVATION



EXISTING NORTH ELEVATION

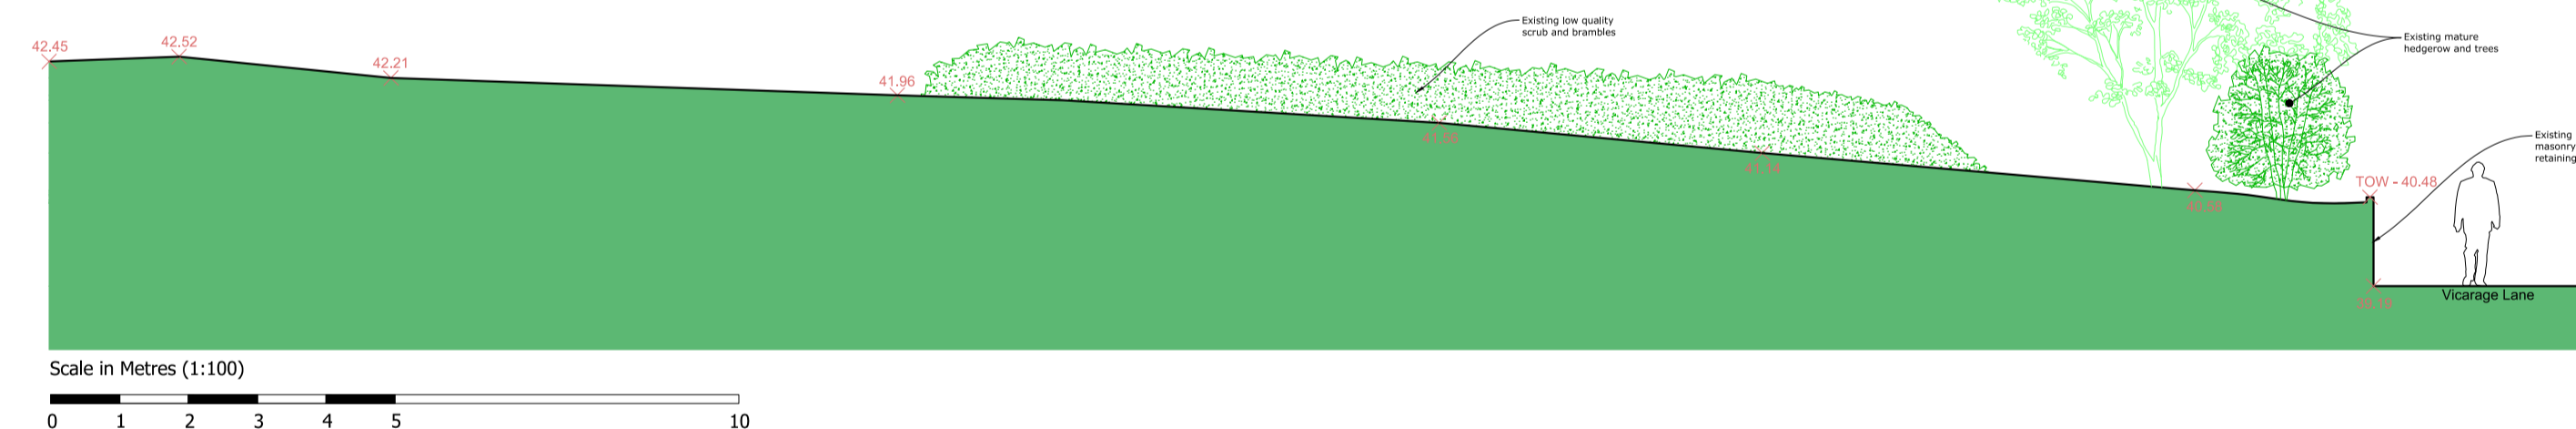

EXISTING SOUTH ELEVATION

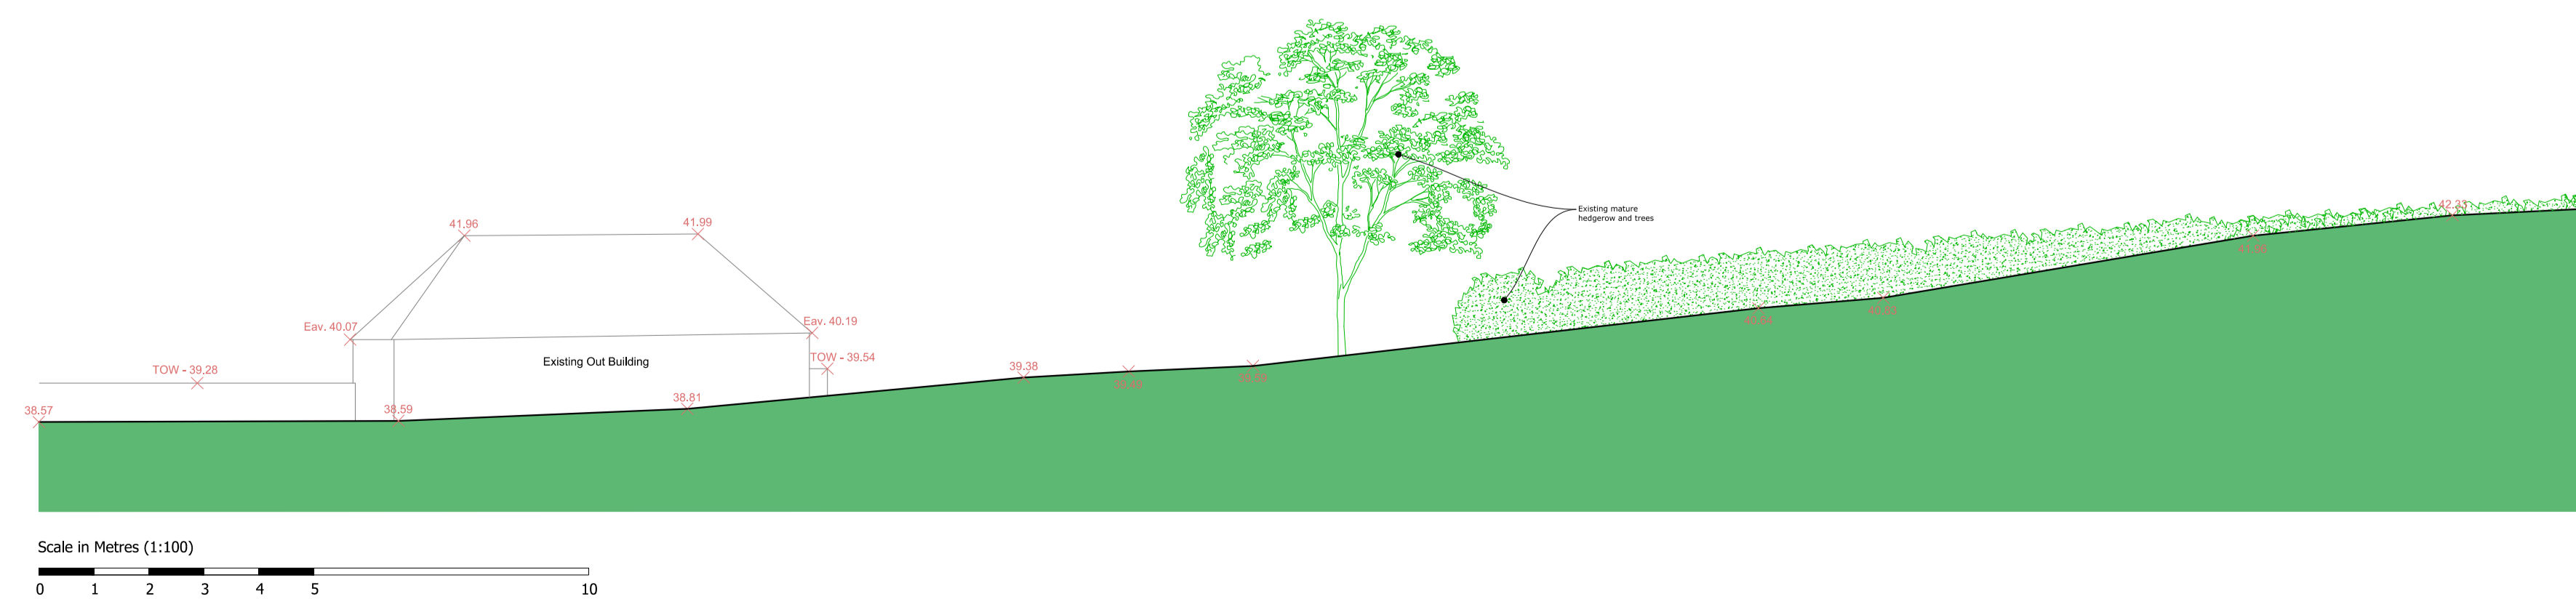

EXISTING WEST ELEVATION