



Boundary fence

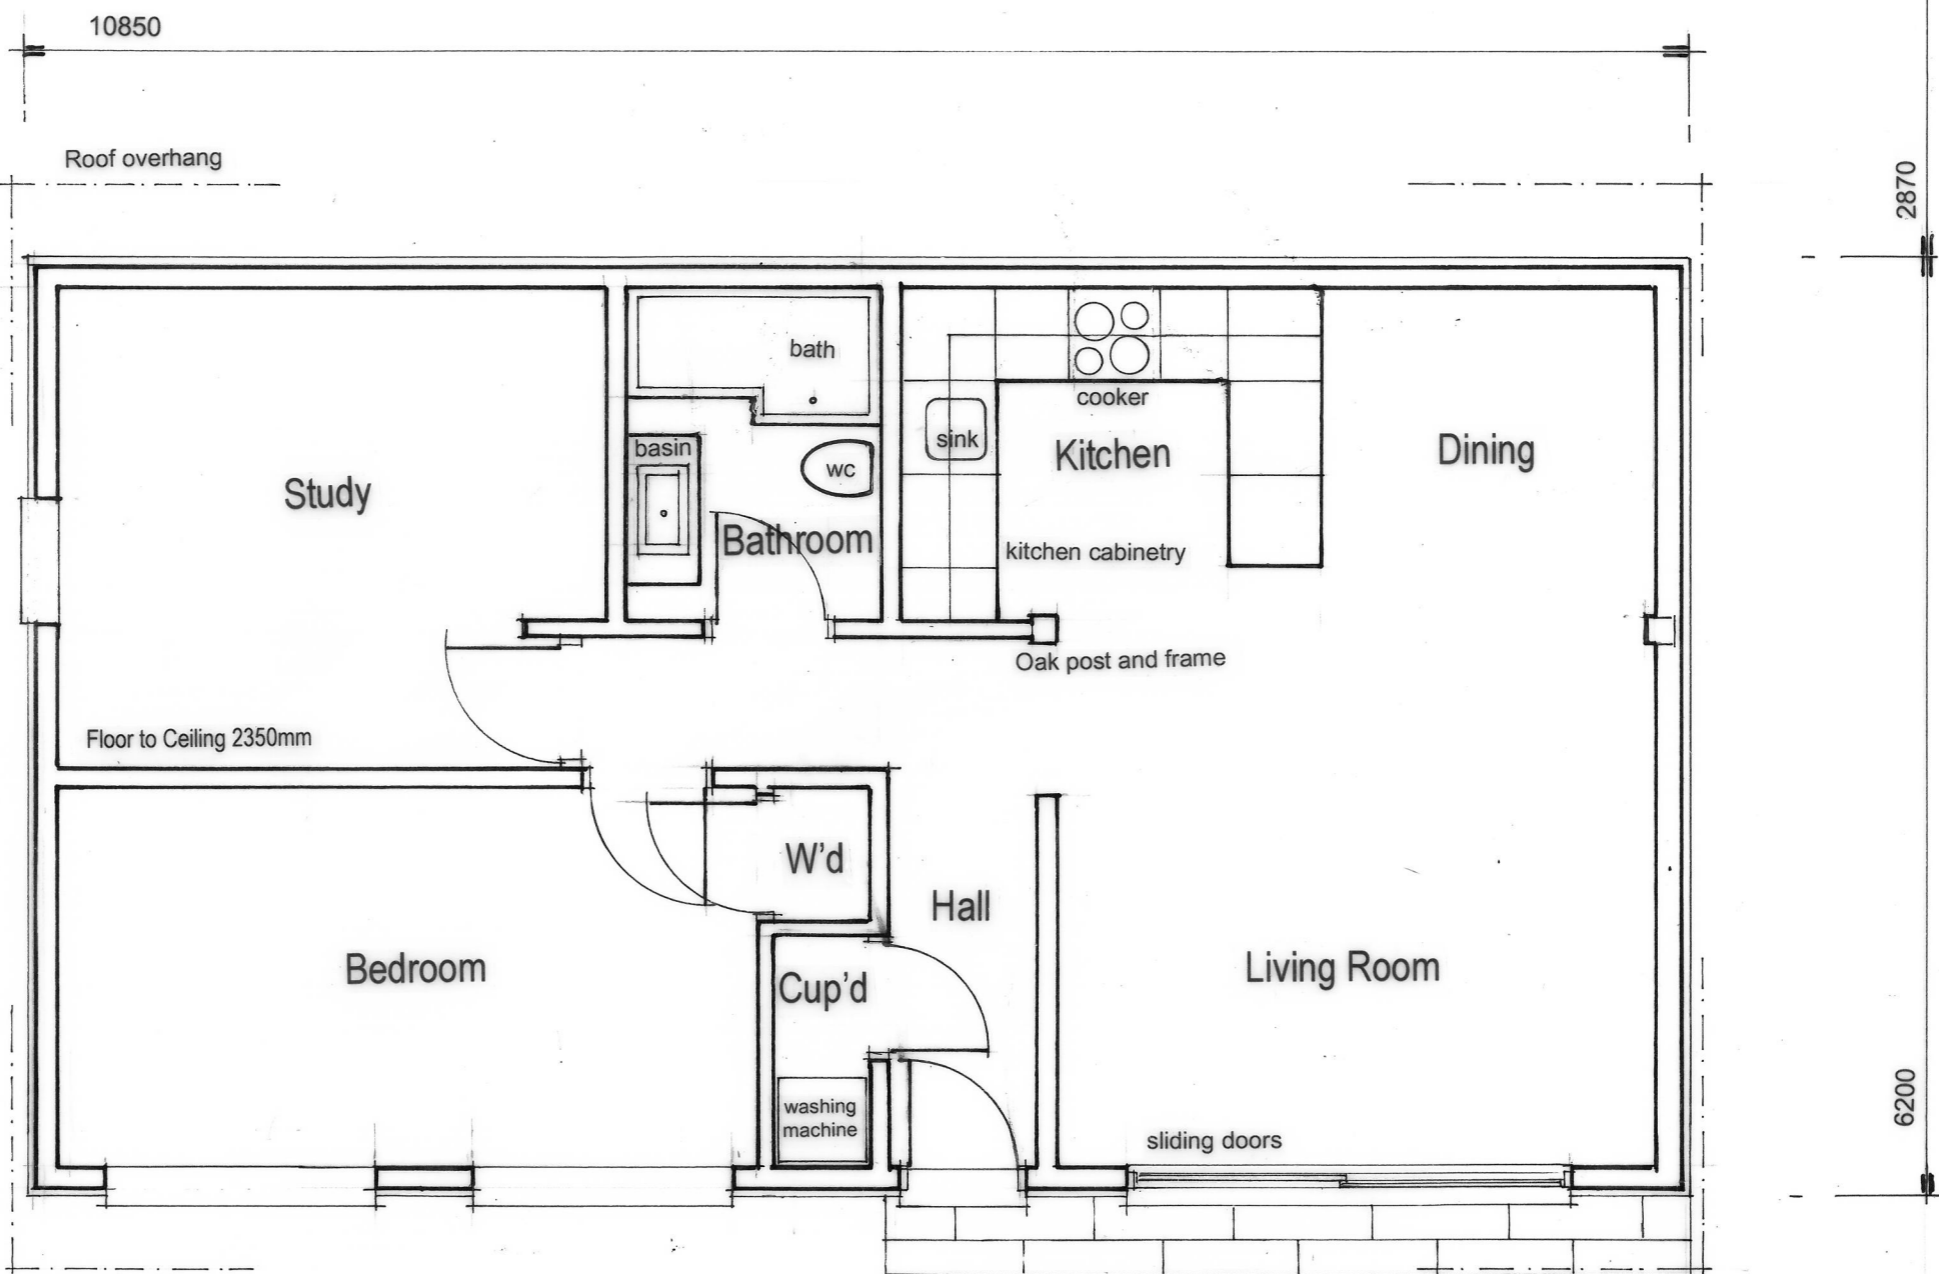

Proposed Floor Plan

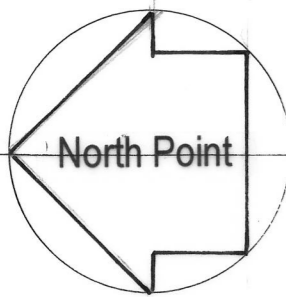

SCALE BAR: 1:50 @A3

No.	Revision	Date	by		Site	MILLBROOK, HORN LANE, HENFIELD BN5 9SA		
					Drawing	PROPOSED ANNEXE		
					Scale	1/50 @A3	Drawn By	
					Date	July 2023	Drawing Number	1449-1

J H A Designs
 18 Maryland Road Hawkenbury Tunbridge Wells Kent TN2 5HE
 Telephone 01892 523890
 Email jand90@aol.com