



PROPOSED WEST ELEVATION

Scale 1:200

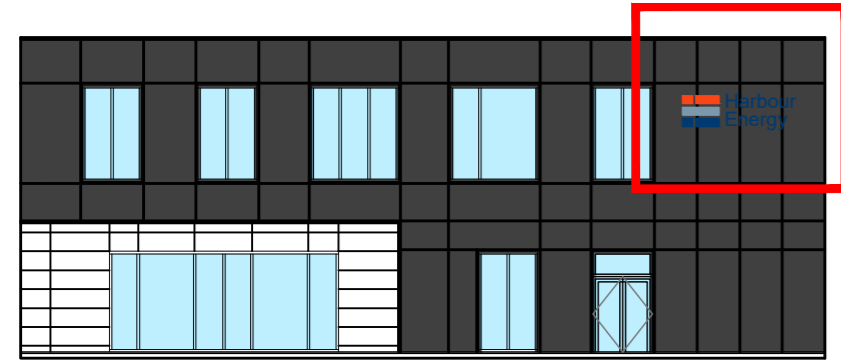


PROPOSED SOUTH ELEVATION

Scale 1:200

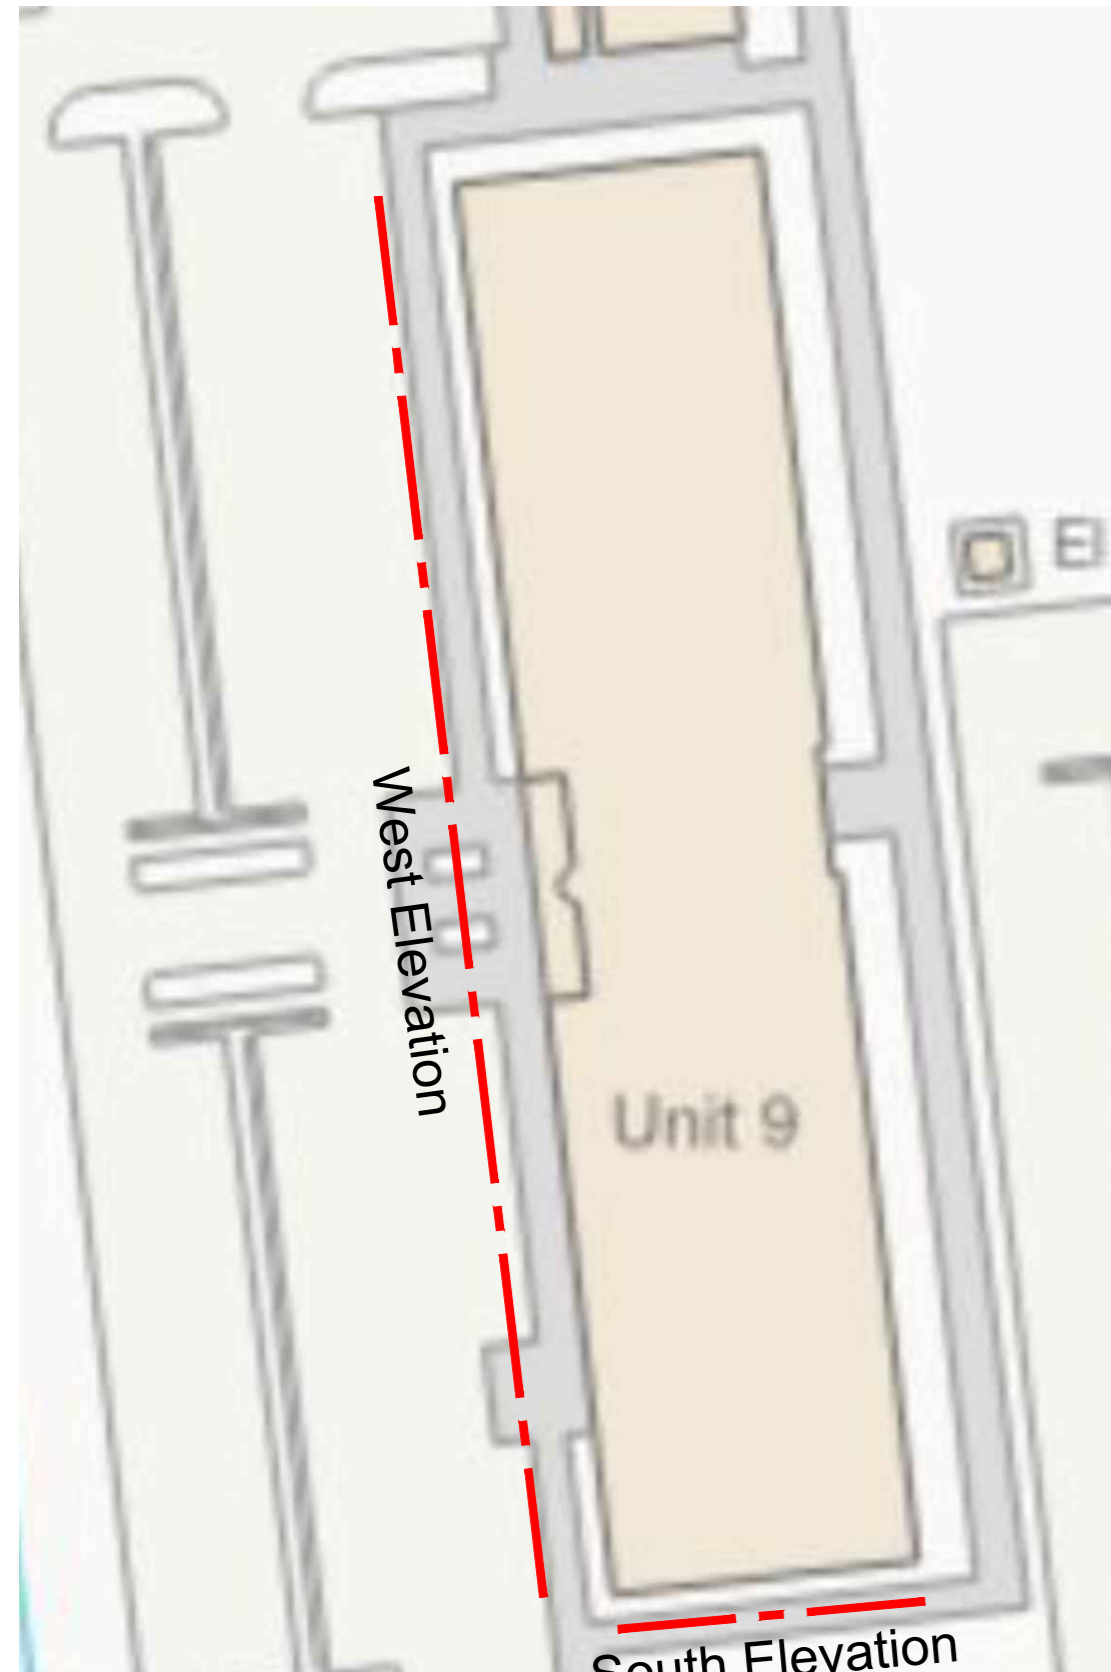

SITE PLAN

Scale 1:500

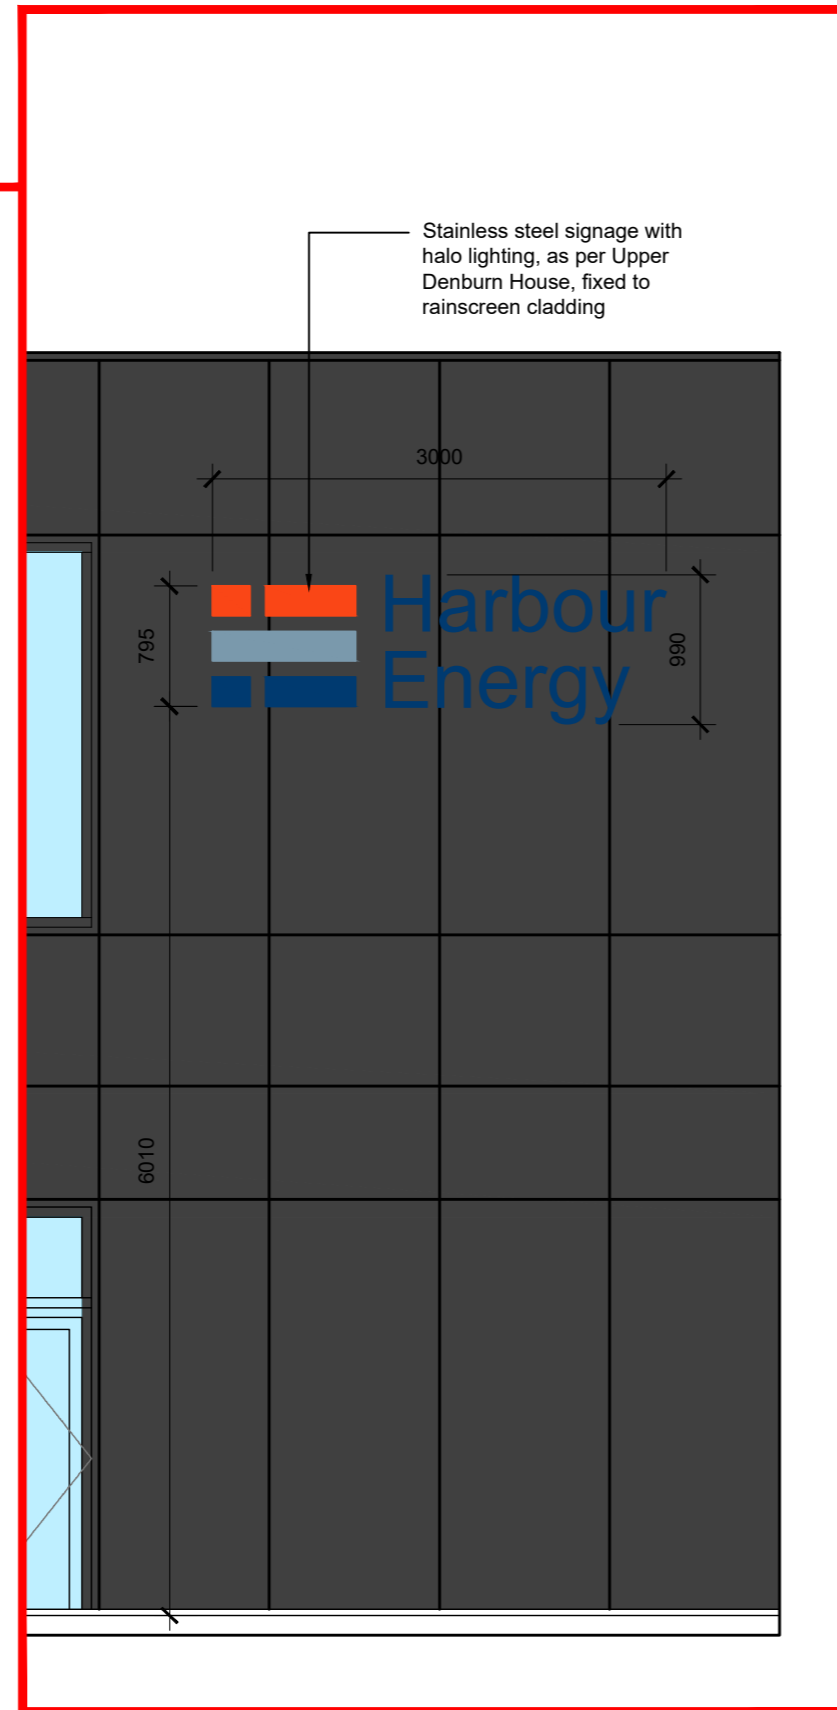


PROPOSED SOUTH ELEVATION

Scale 1:50


SIGNAGE SPECIFICATION
 Built up flat faced stainless steel with 4mm opal 030 polycarb backtrays.
 250mm deep.
 Backlit 'halo' lighting in cool white.

Powder coated as per colours below:
 Dark Blue: Pantone 654CP
 Light Blue: Pantone 5425CP
 Orange: Pantone 172CP

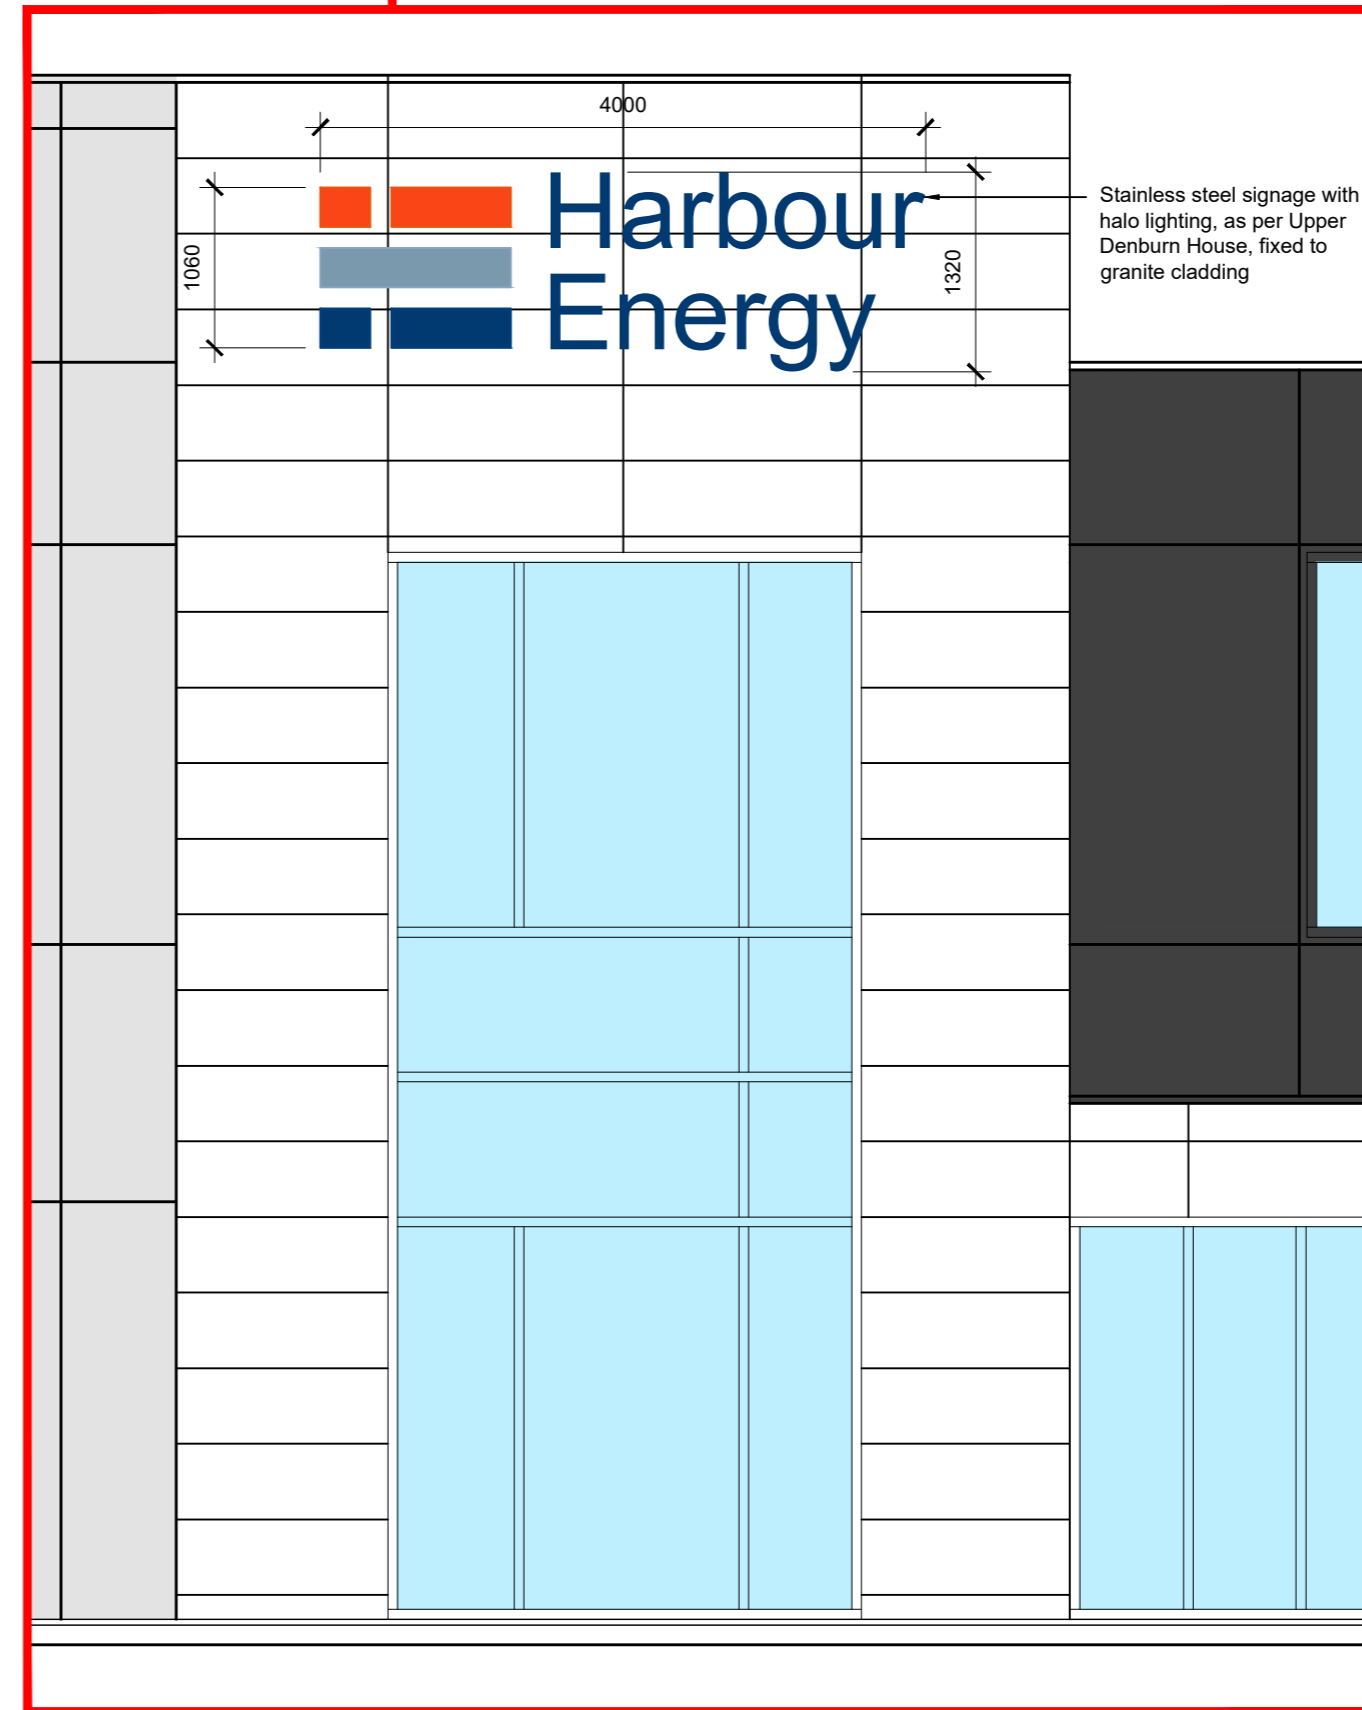


PROPOSED WEST ELEVATION

Scale 1:50

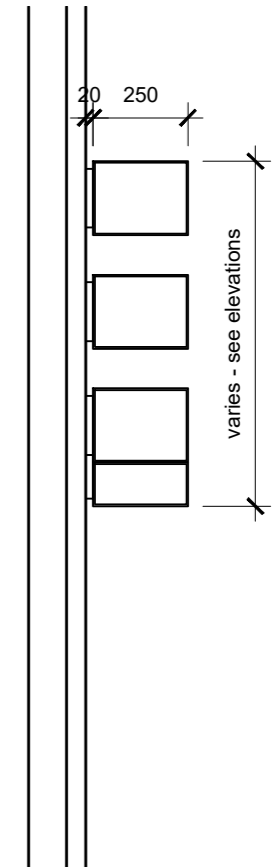

PROPOSED SECTION

Scale 1:20

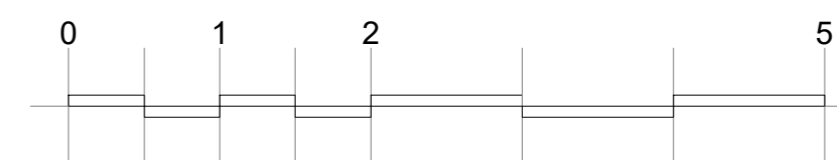

Scale in metres - 1:50 scale bar

B	Signage colour changed as per clients request	02/02/24	EM	MSG
A	First issue	01/02/24	EM	MSG
rev	description	date	by	checked

DO NOT SCALE. Use figured dimensions only. All dimensions, spot levels and drainage positions to be checked on site by Contractor prior to construction. Any discrepancies to be reported back to Space Solutions. Drawings to be read & fully understood before work commences. **IF IN DOUBT ASK.**

Bishop House, 50 Carden Place,
 Aberdeen, AB10 1UP
 tel: +44(0)1224 218 500
 www.spacesolutions.co.uk

TENDER

client	Harbour Energy		
date	January 2024		
address	Innovation House, Kingswells, Abdn	EM	MSG
title	Proposed External Elevations		
scale	As noted @ A2		



job number	A220 Proposed External Signage	
223624-A-PDB	rev	A220 B

© Copyright of Space Solutions (Scotland) Ltd
 Aberdeen | Dundee | Edinburgh | Glasgow | London