

# PLANNING

www.cadmonkies.co.uk  
cadmonkies@btconnect.com  
01280 - 70 44 44



Alpha Two Design  
architectural design studio

Head Office : Stone AZ, Wrexham City, WROCESTER, WY13 7JN  
London Office : (East) Stone AZ, Madingley Road, Thornton Heath, LONDON, SE16 6AB  
London Office : (South) Stone AZ, South Quay, Greenwich, LONDON, SE10 0DF  
London Office : (East) Stone AZ, Triner Road, Walthamstow, LONDON, E17 3JL

Planning and Building Regulations Design Consultants  
Architectural Technologists  
Local Authorities Planning Agent Group Member  
Local Authorities Building Control Partner Member  
Planning Portal Professional Status  
Landmark and Promap Member  
Planning Appeal Consultants

**CLIENT:**  
Mr and Mrs R Gurram

**ADDRESS:**  
8 Honeycomb Way  
BUCKINGHAM, MK1 87RL

**CONTACT:**  
Mr R Gurram

**SITE:**  
8 Honeycomb Way  
BUCKINGHAM  
MK1 87RL

**SCHEME:**  
Proposed Single Storey Rear  
Extension, Garage Conversion with  
Associated Internal and External works.

**DRAWING TITLE:**  
Location, Block and Site  
Plans

**DATE:** January 2024  
**DRAWN:** david berthous


**SCALE:** 1 : 1250, 1 : 500  
1 : 200  
**REV:** @ A3

**DRAWING No:**


**P/24/008/001**




Block Plan 1:500

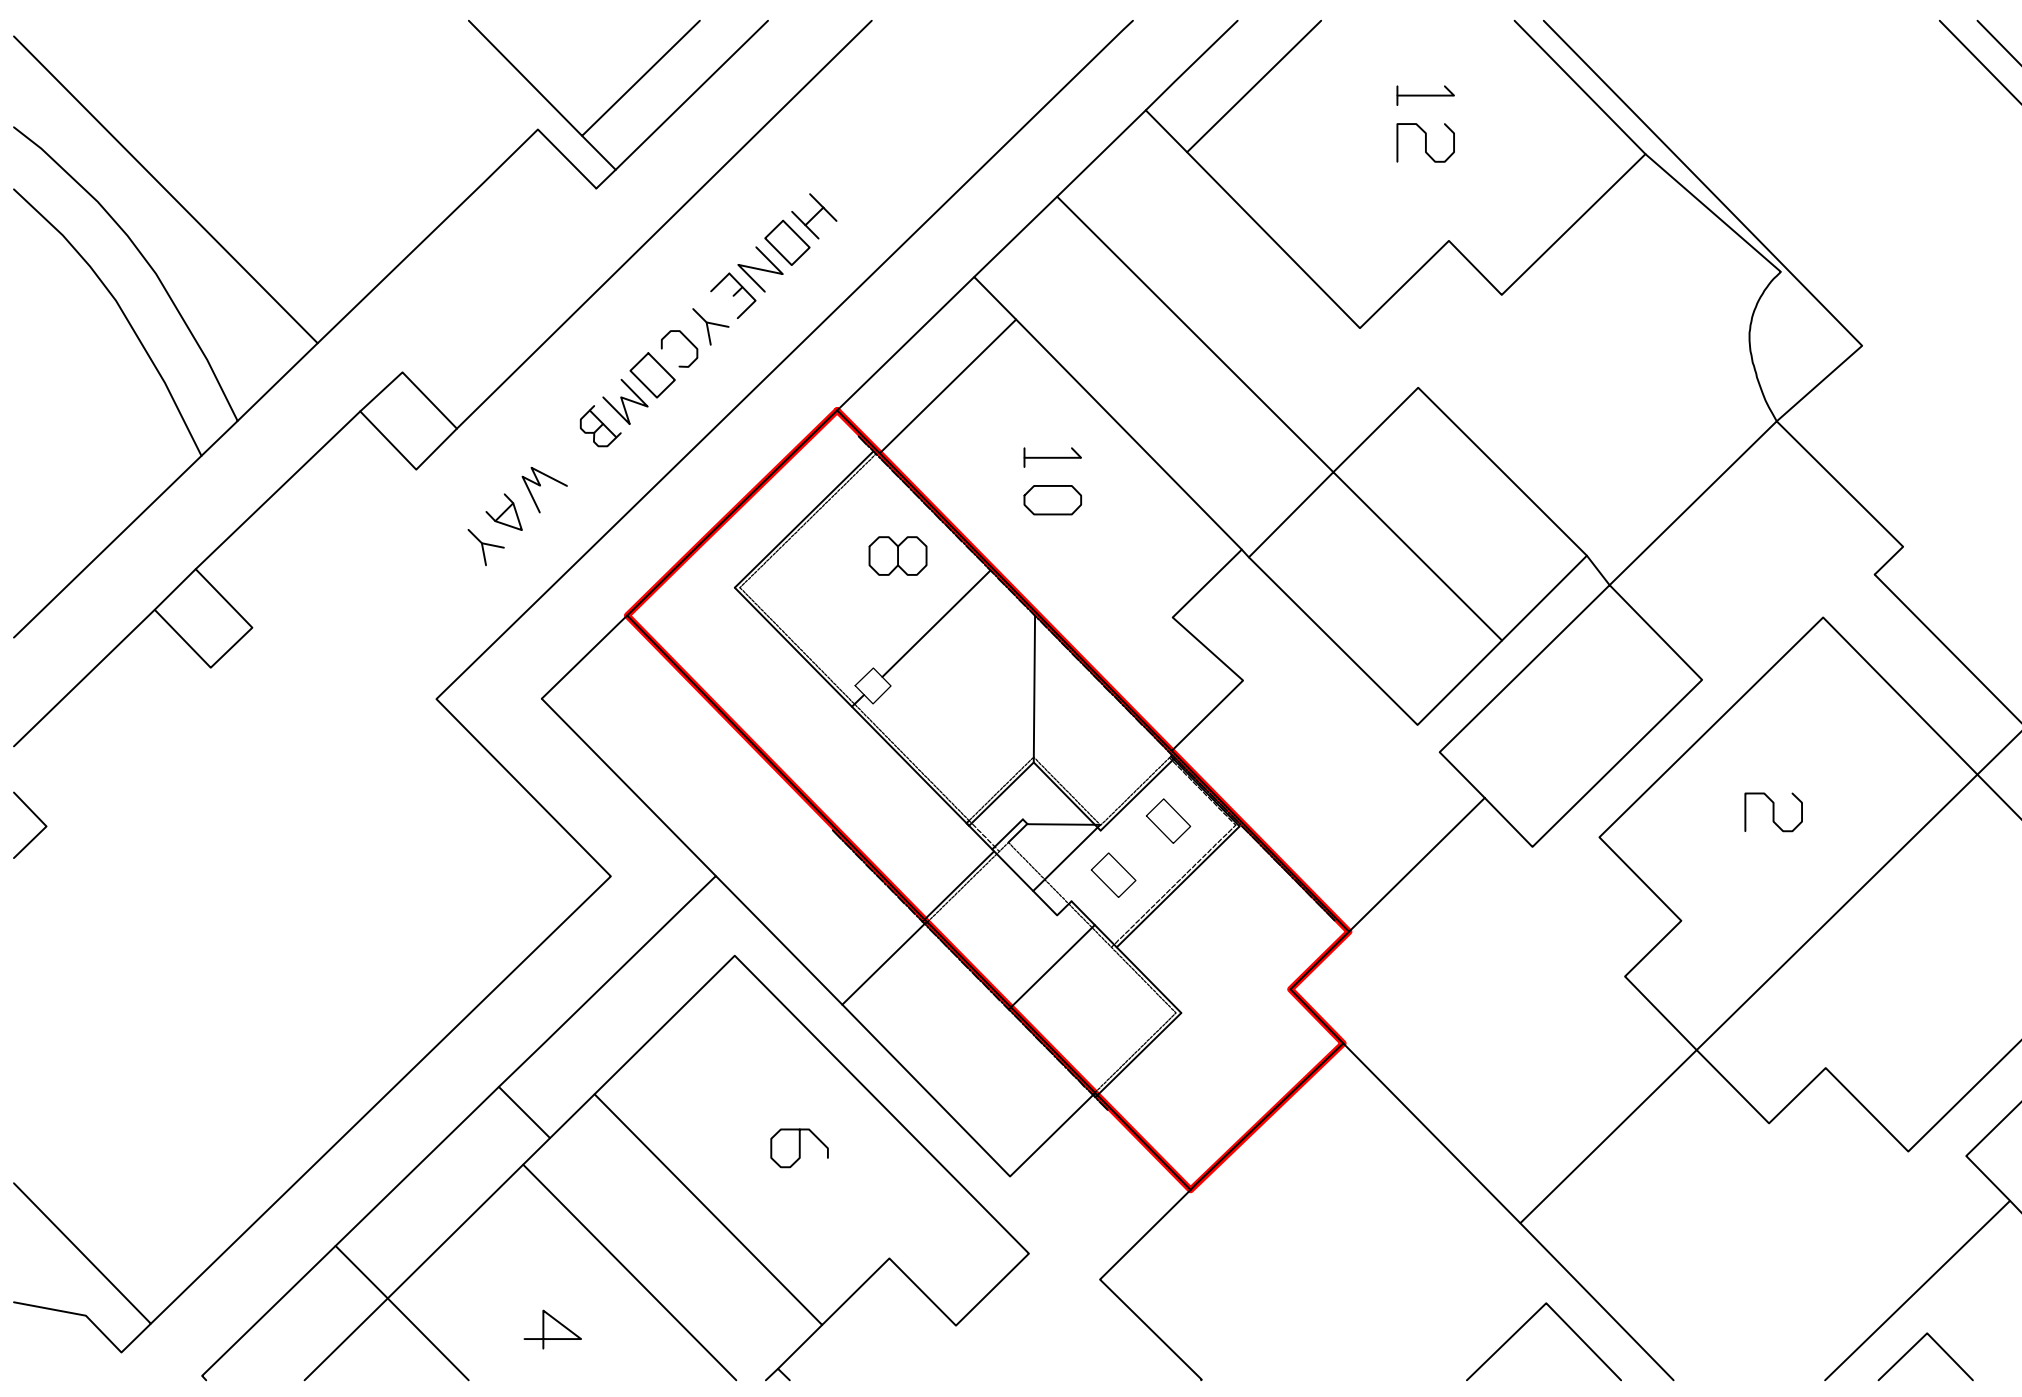

Site Plan 1:200

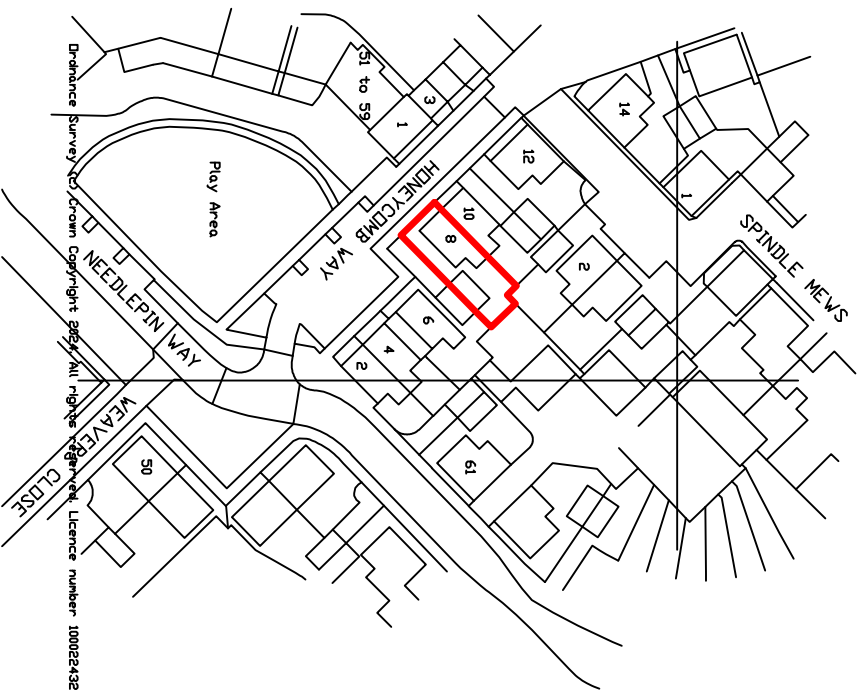

Location Plan 1:1250

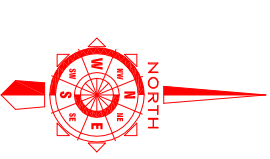

Drainance Survey No./Access Copyright 2023. All rights reserved. Licence number: 100022432